


FINAL SURVEY
 SURVEYED: _____
 PLOTTED: _____
 DATE: _____
 NOTE BOOK: _____
 AREA: _____
 NO. _____
 AREA CHECKED: _____

ORIGINAL SURVEY
 SURVEYED: _____
 PLOTTED: _____
 DATE: _____
 NOTE BOOK: _____
 AREA: _____
 NO. _____
 AREA CHECKED: _____

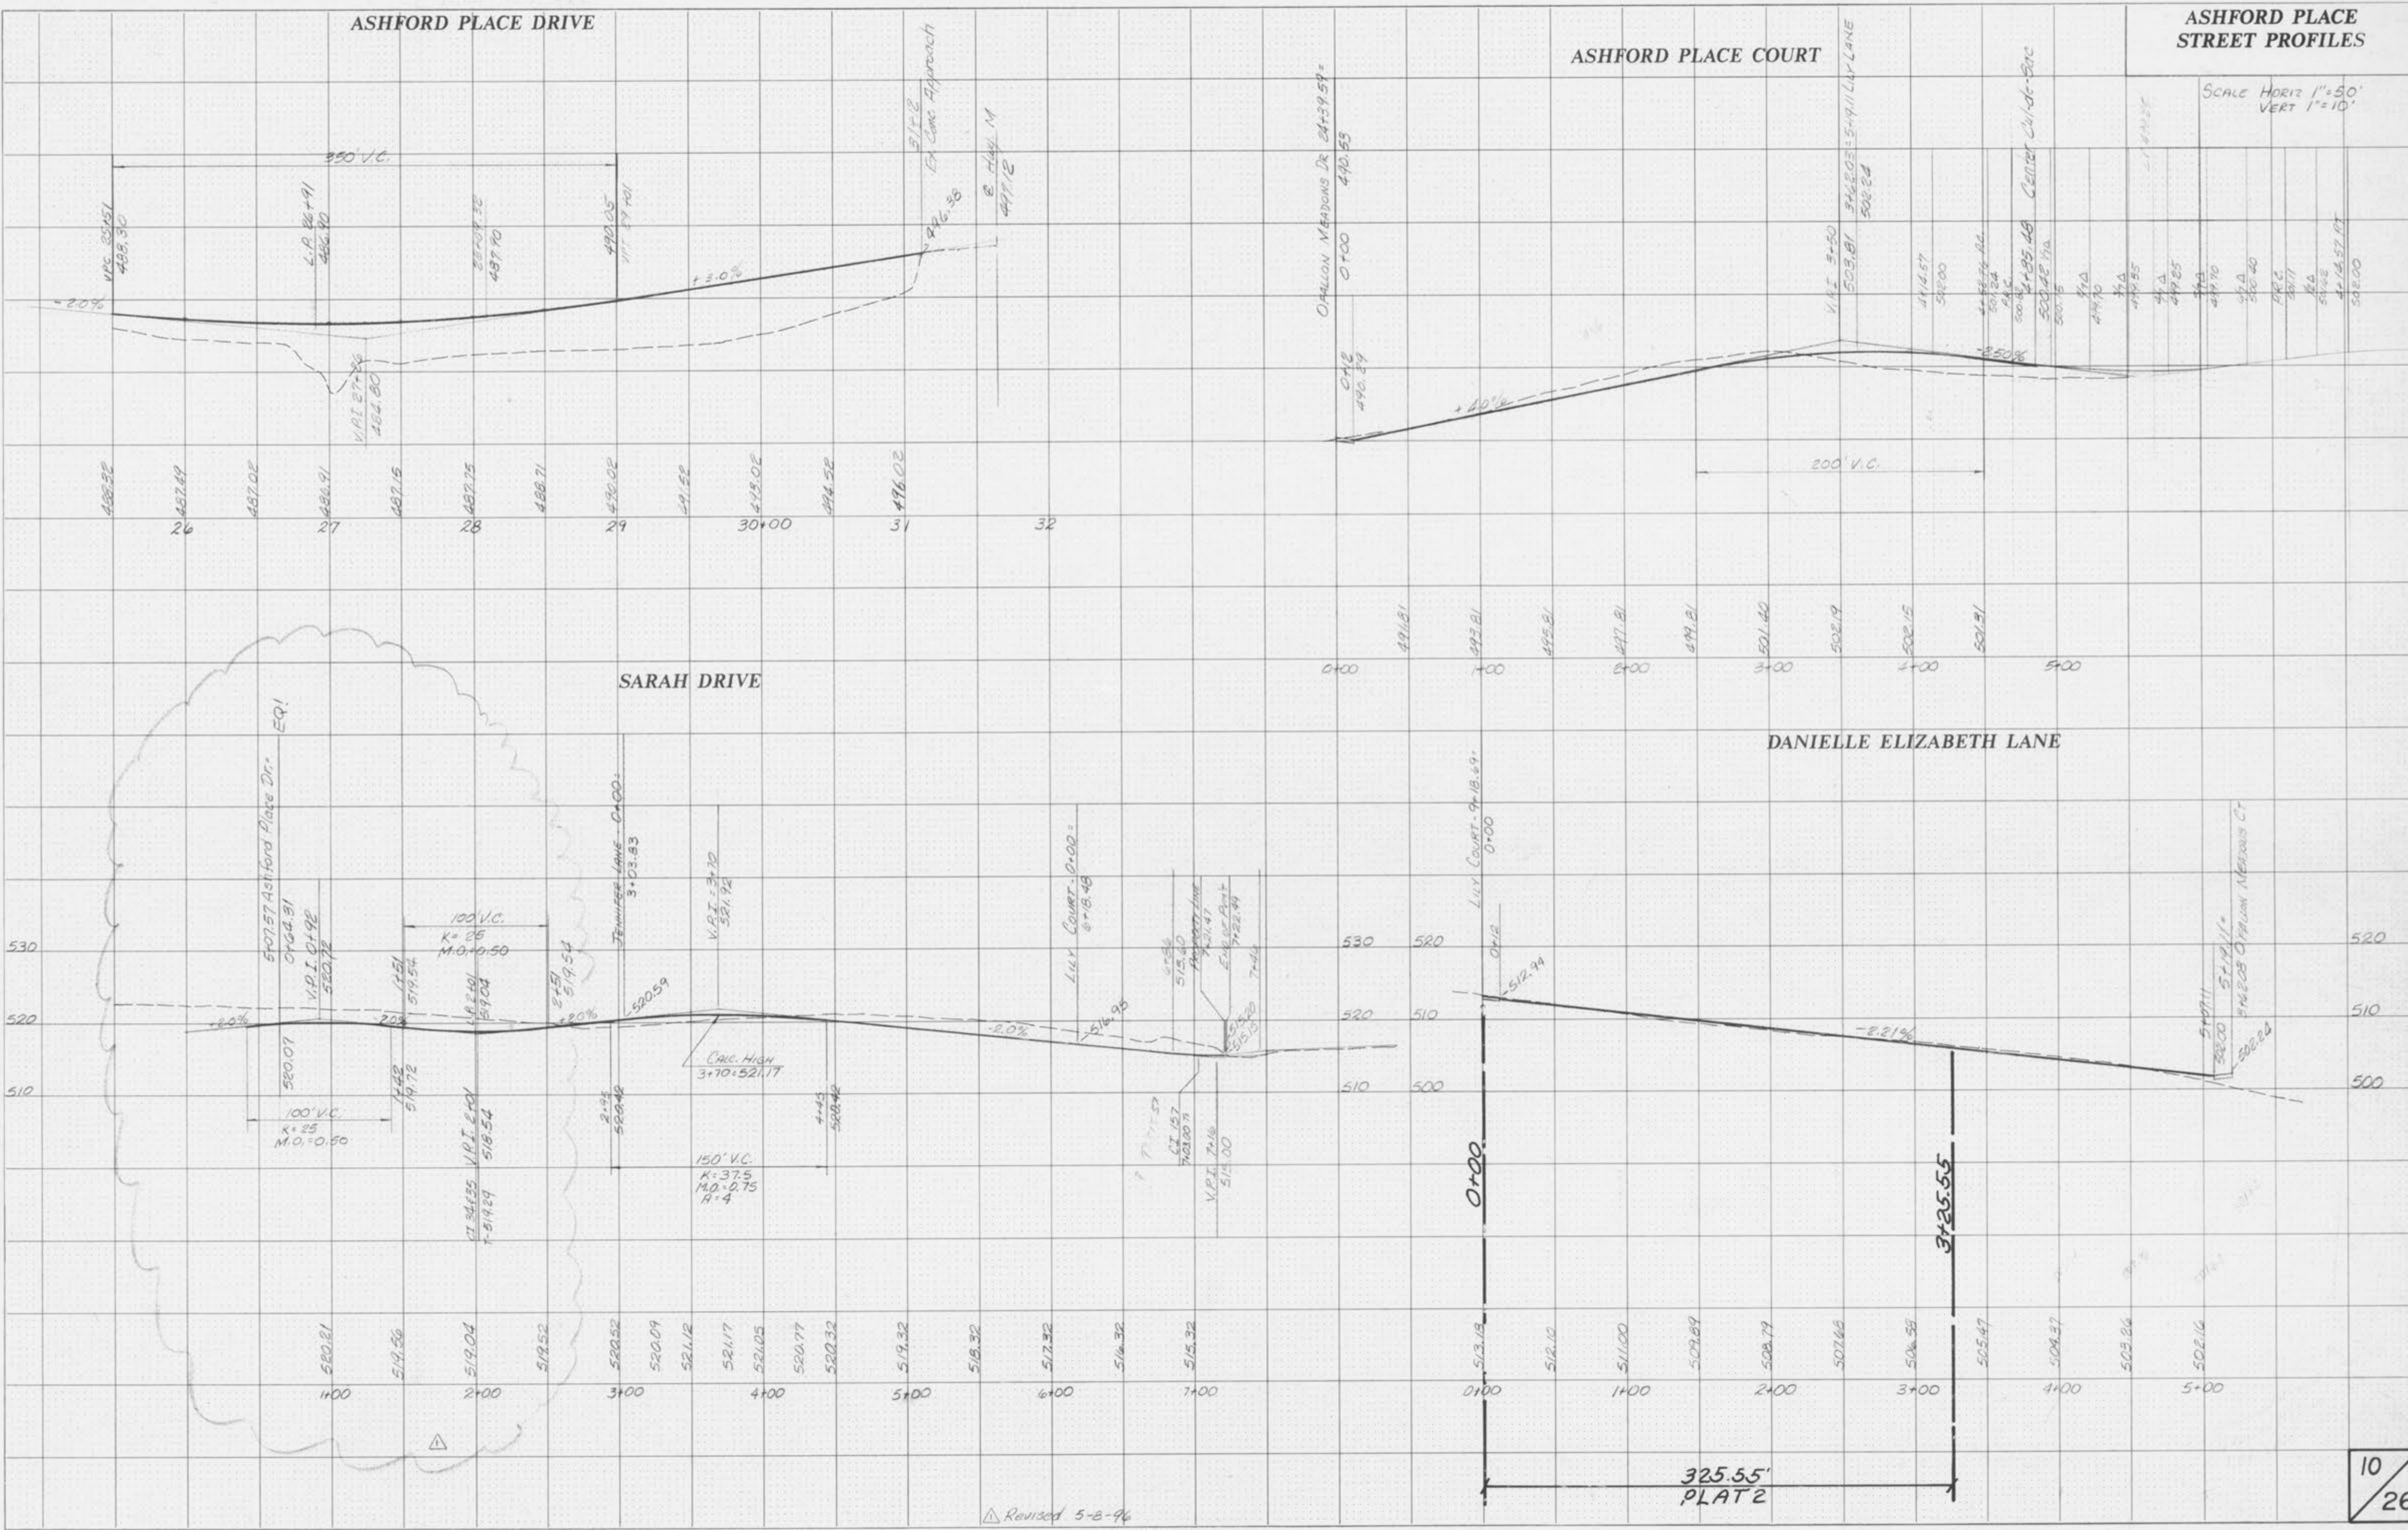

Revised 5-8-96