


**ASHFORD PLACE
SANITARY PROFILES**


Scale:
1" = 50' Horiz.
1" = 10' Vert.

FINAL SURVEY
DATE: _____
BY: _____
SURVEYED: _____
NOTED: _____
NO. _____
AREAS CHECKED: _____

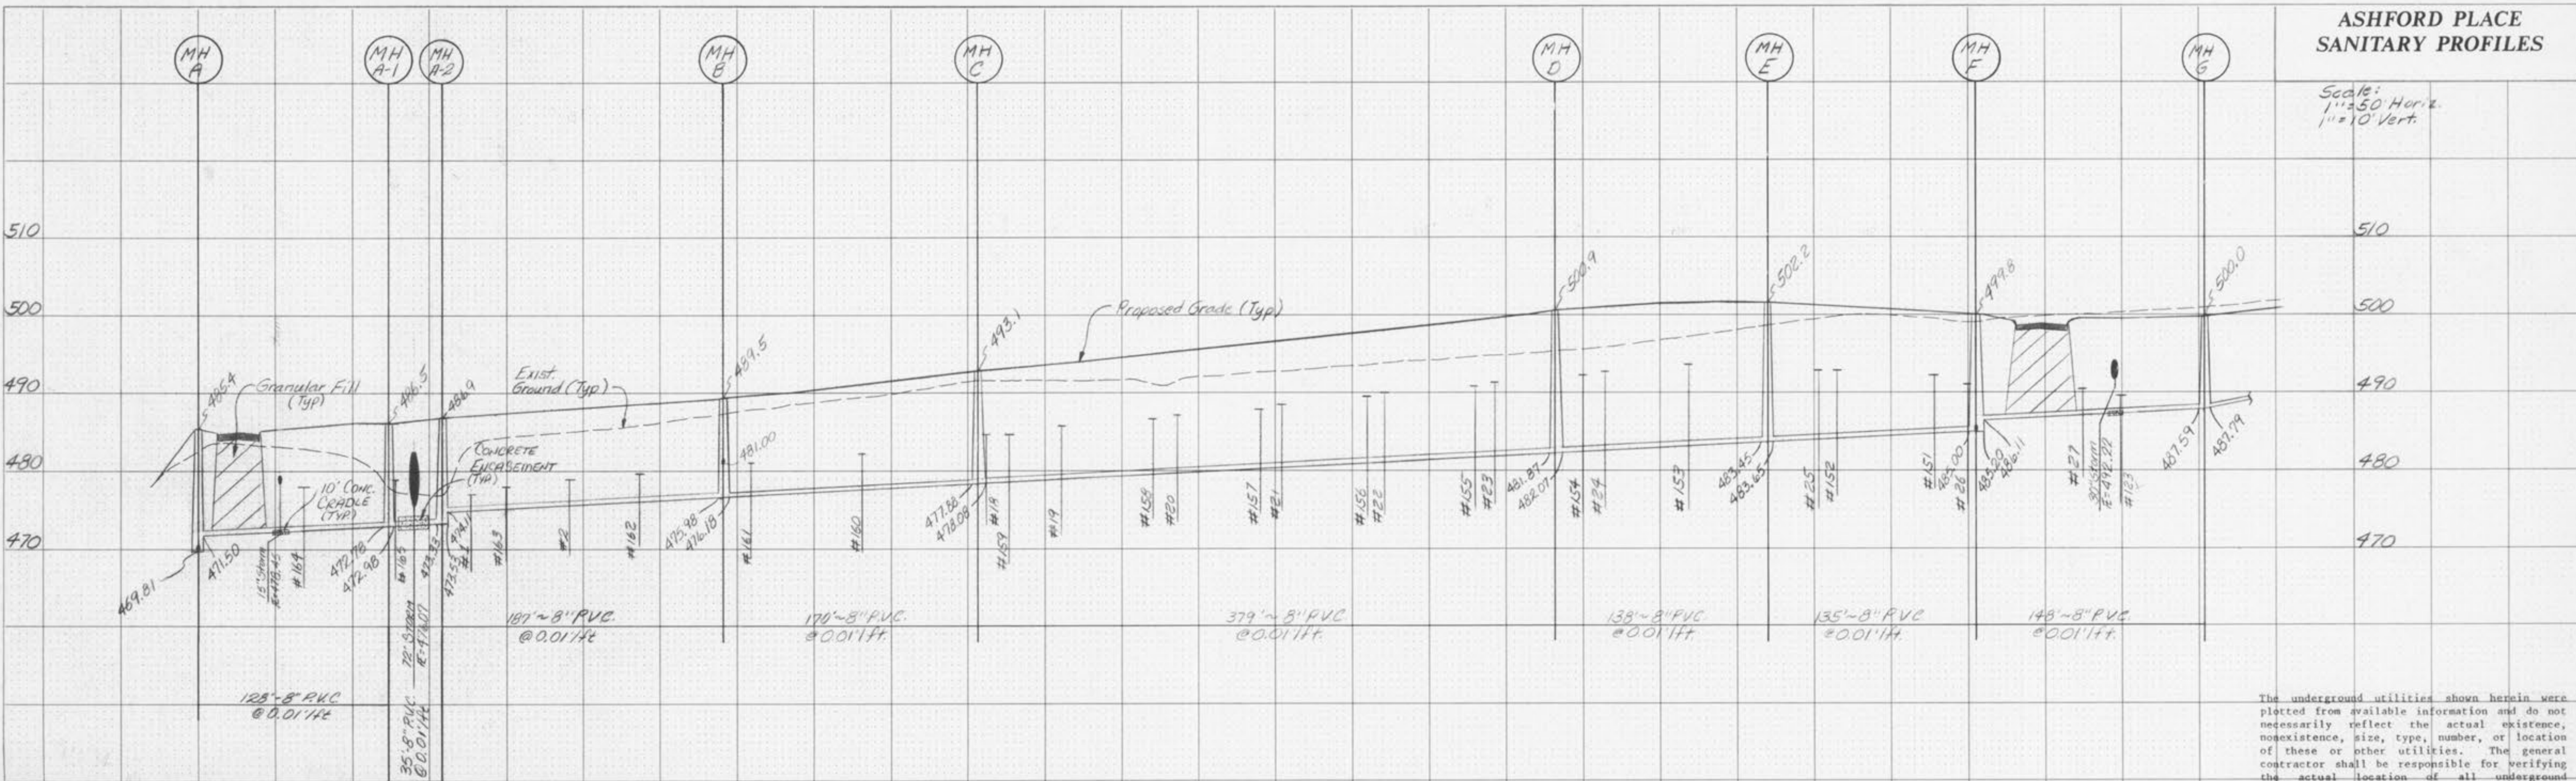

The underground utilities shown herein were plotted from available information and do not necessarily reflect the actual existence, nonexistence, size, type, number, or location of these or other utilities. The general contractor shall be responsible for verifying the actual location of all underground utilities, shown or not shown, and said utilities shall be located in the field prior to any grading, excavation, or construction of improvements. These provisions shall in no way absolve any party from complying with the Underground Facility Safety and Damage Prevention Act, Chapter 319, RSMo.

ORIGINAL SURVEY
DATE: _____
BY: _____
SURVEYED: _____
NOTED: _____
NO. _____
AREAS CHECKED: _____

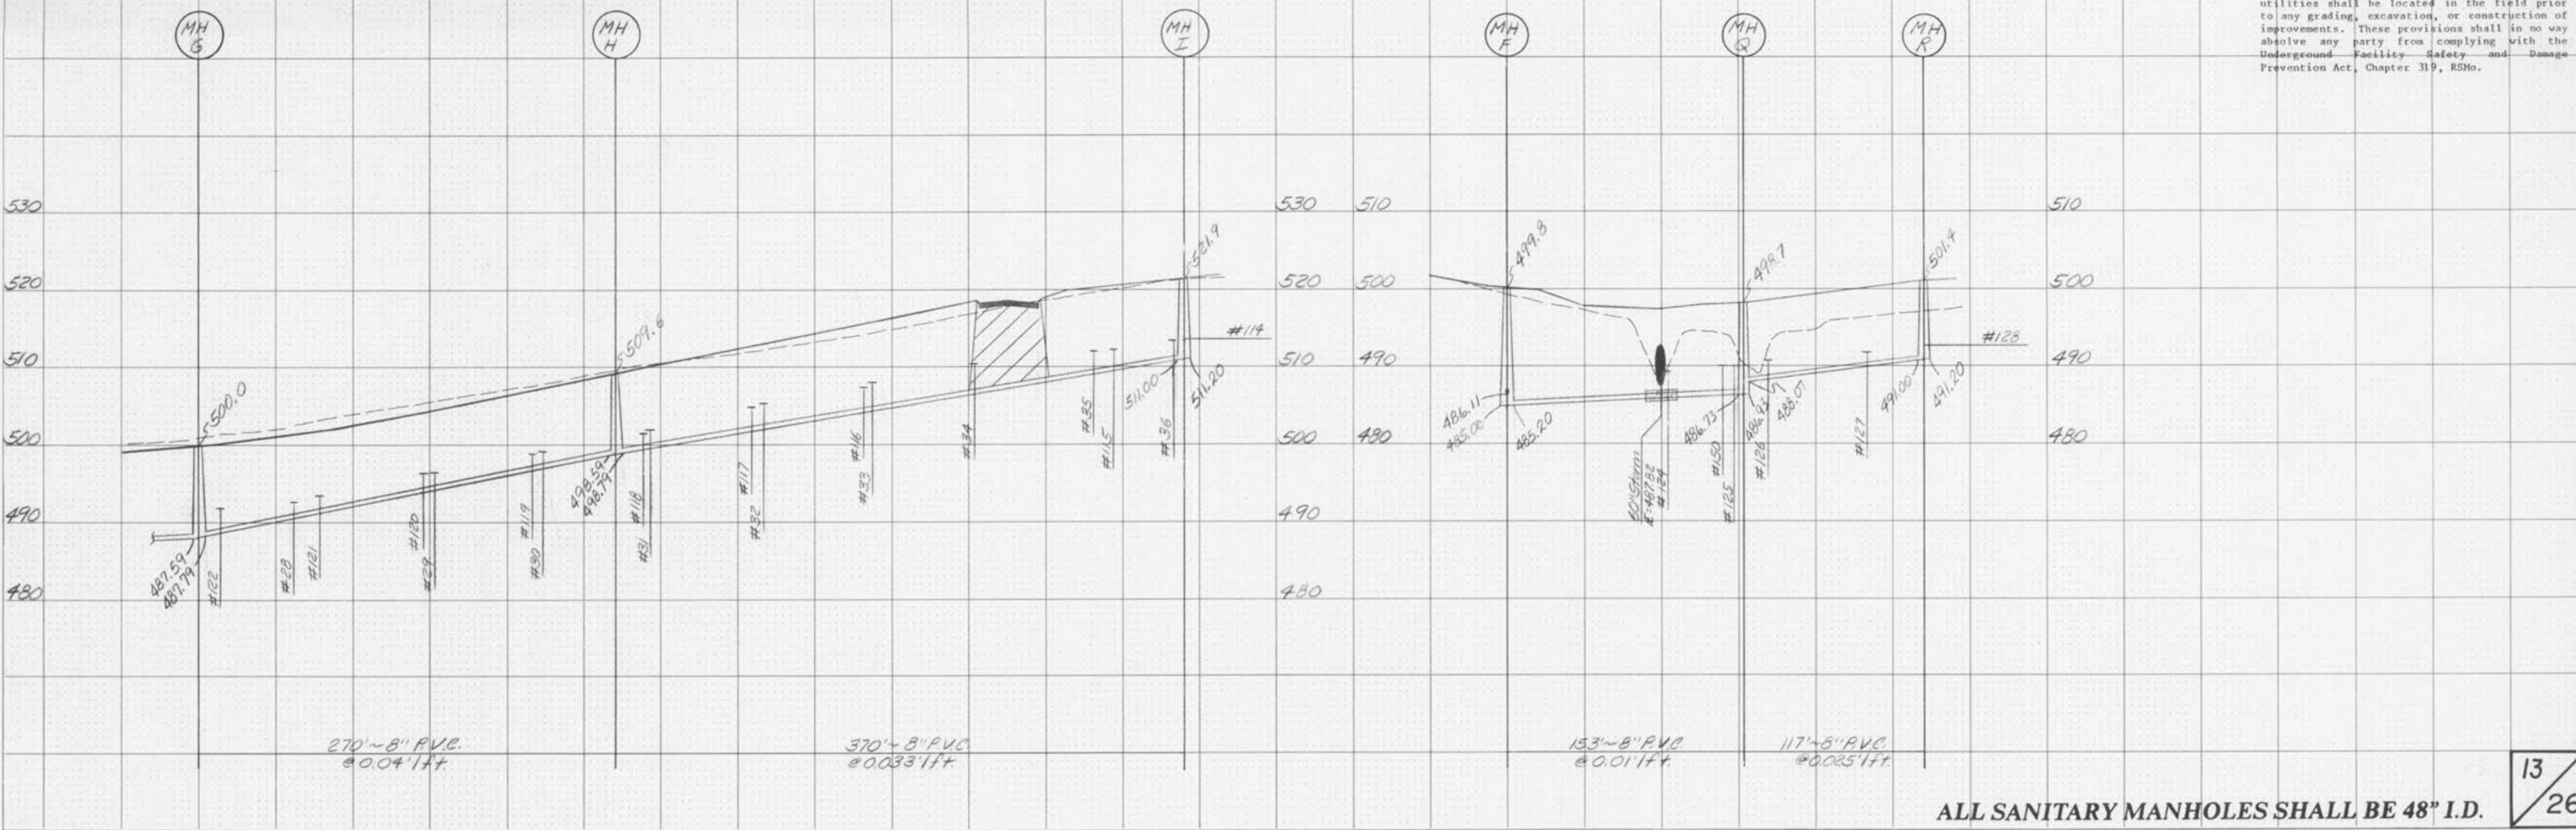

ALL SANITARY MANHOLES SHALL BE 48" I.D.