


ASHFORD PLACE
DRAINAGE AREA PLAN

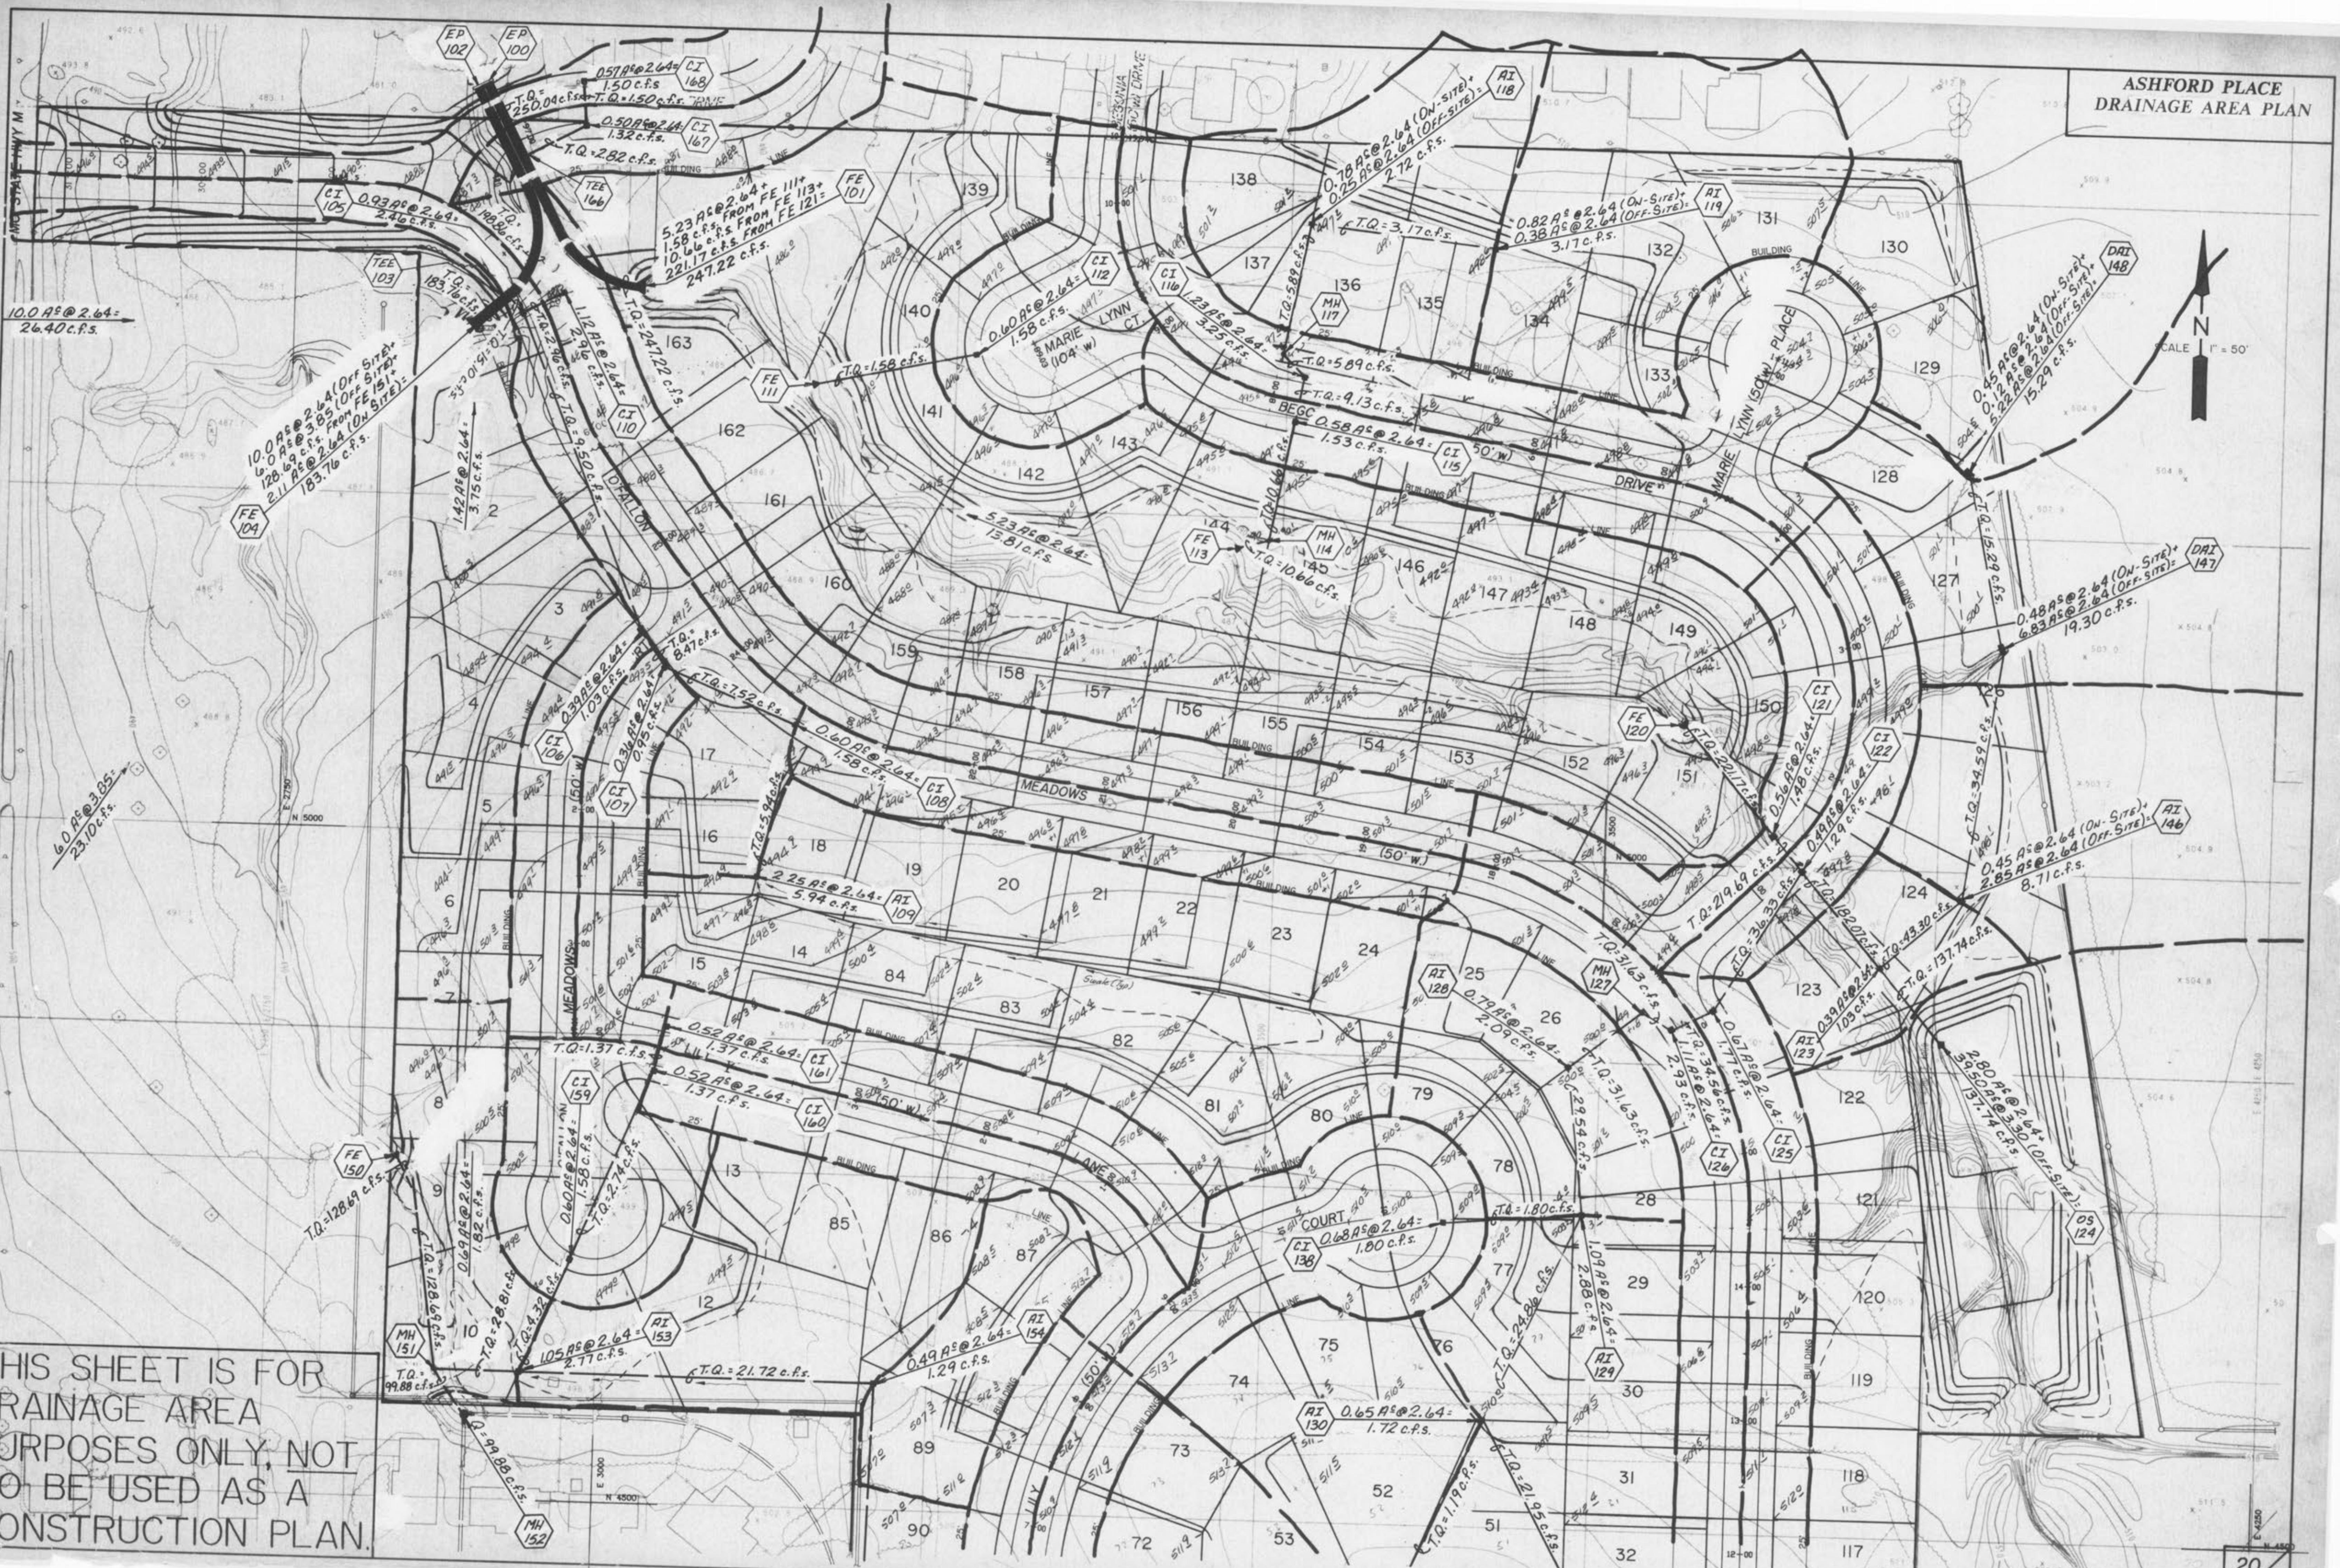

THIS SHEET IS FOR
DRAINAGE AREA
PURPOSES ONLY, NOT
TO BE USED AS A
CONSTRUCTION PLAN.