



ASHFORD PLACE  
DRAINAGE AREA PLAN

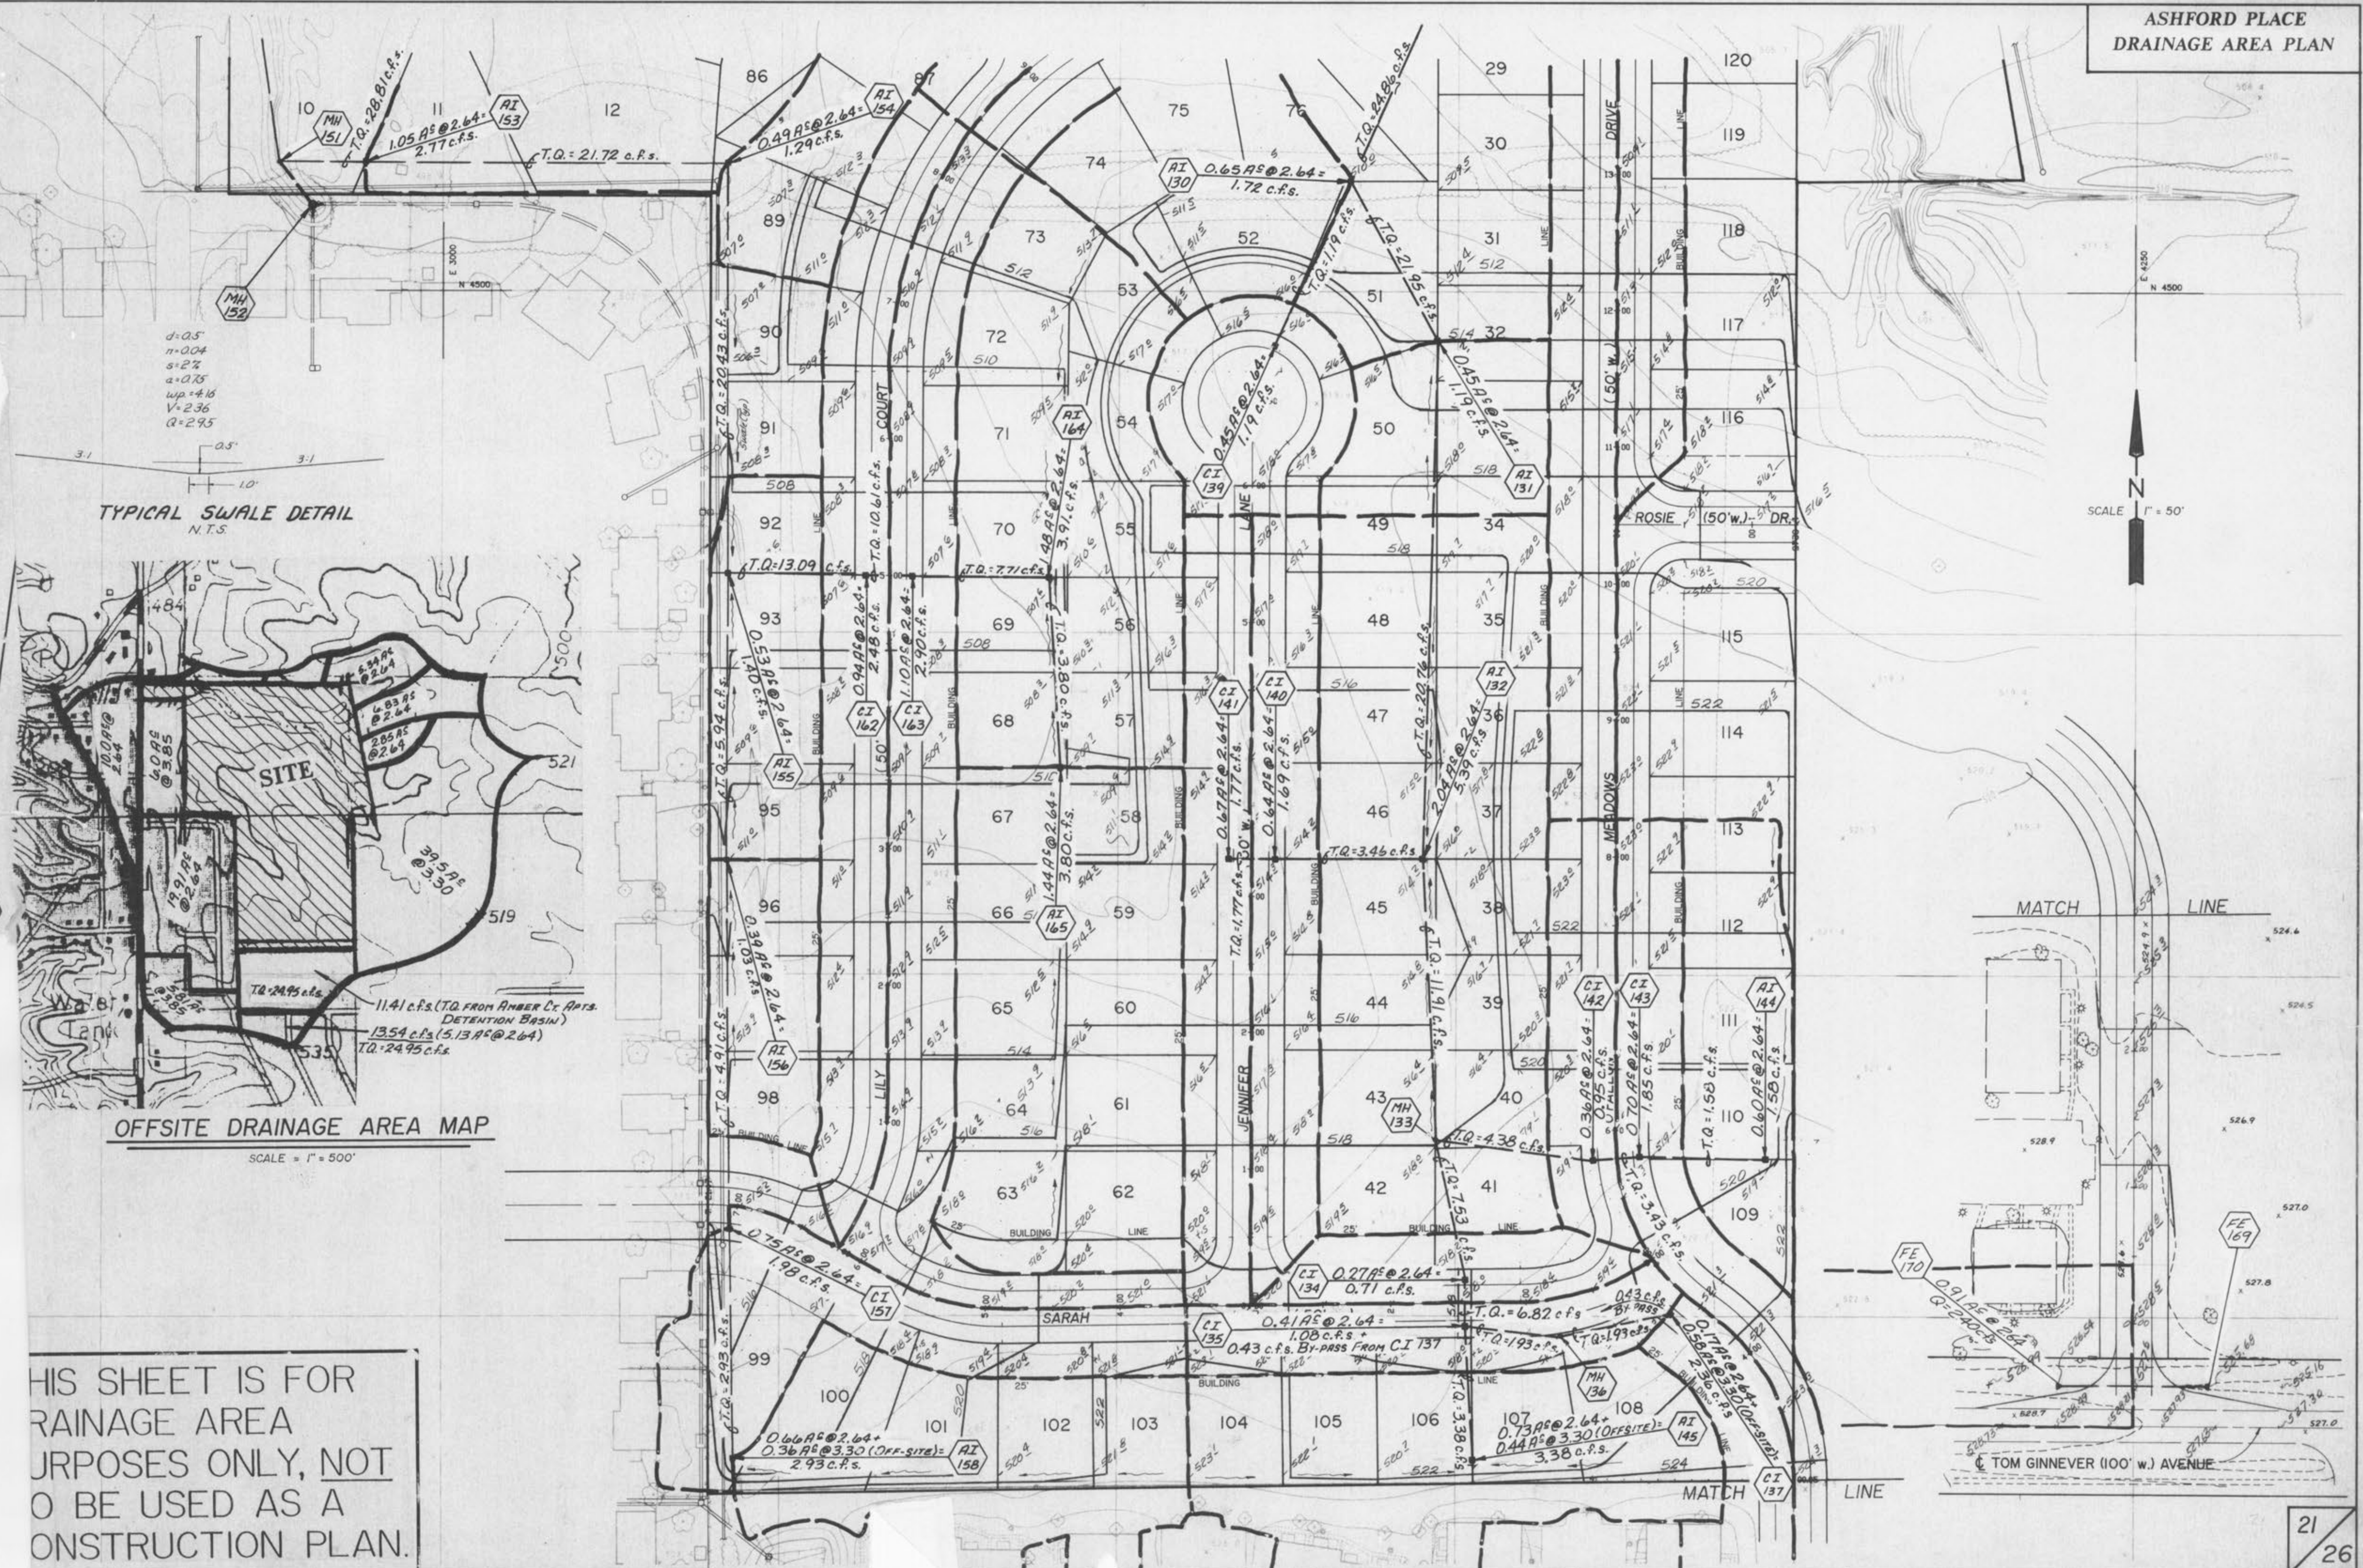


d=0.5  
n=0.04  
s=2%  
a=0.75  
wp=4.16  
V=2.36  
Q=2.95

TYPICAL SWALE DETAIL  
N.T.S.

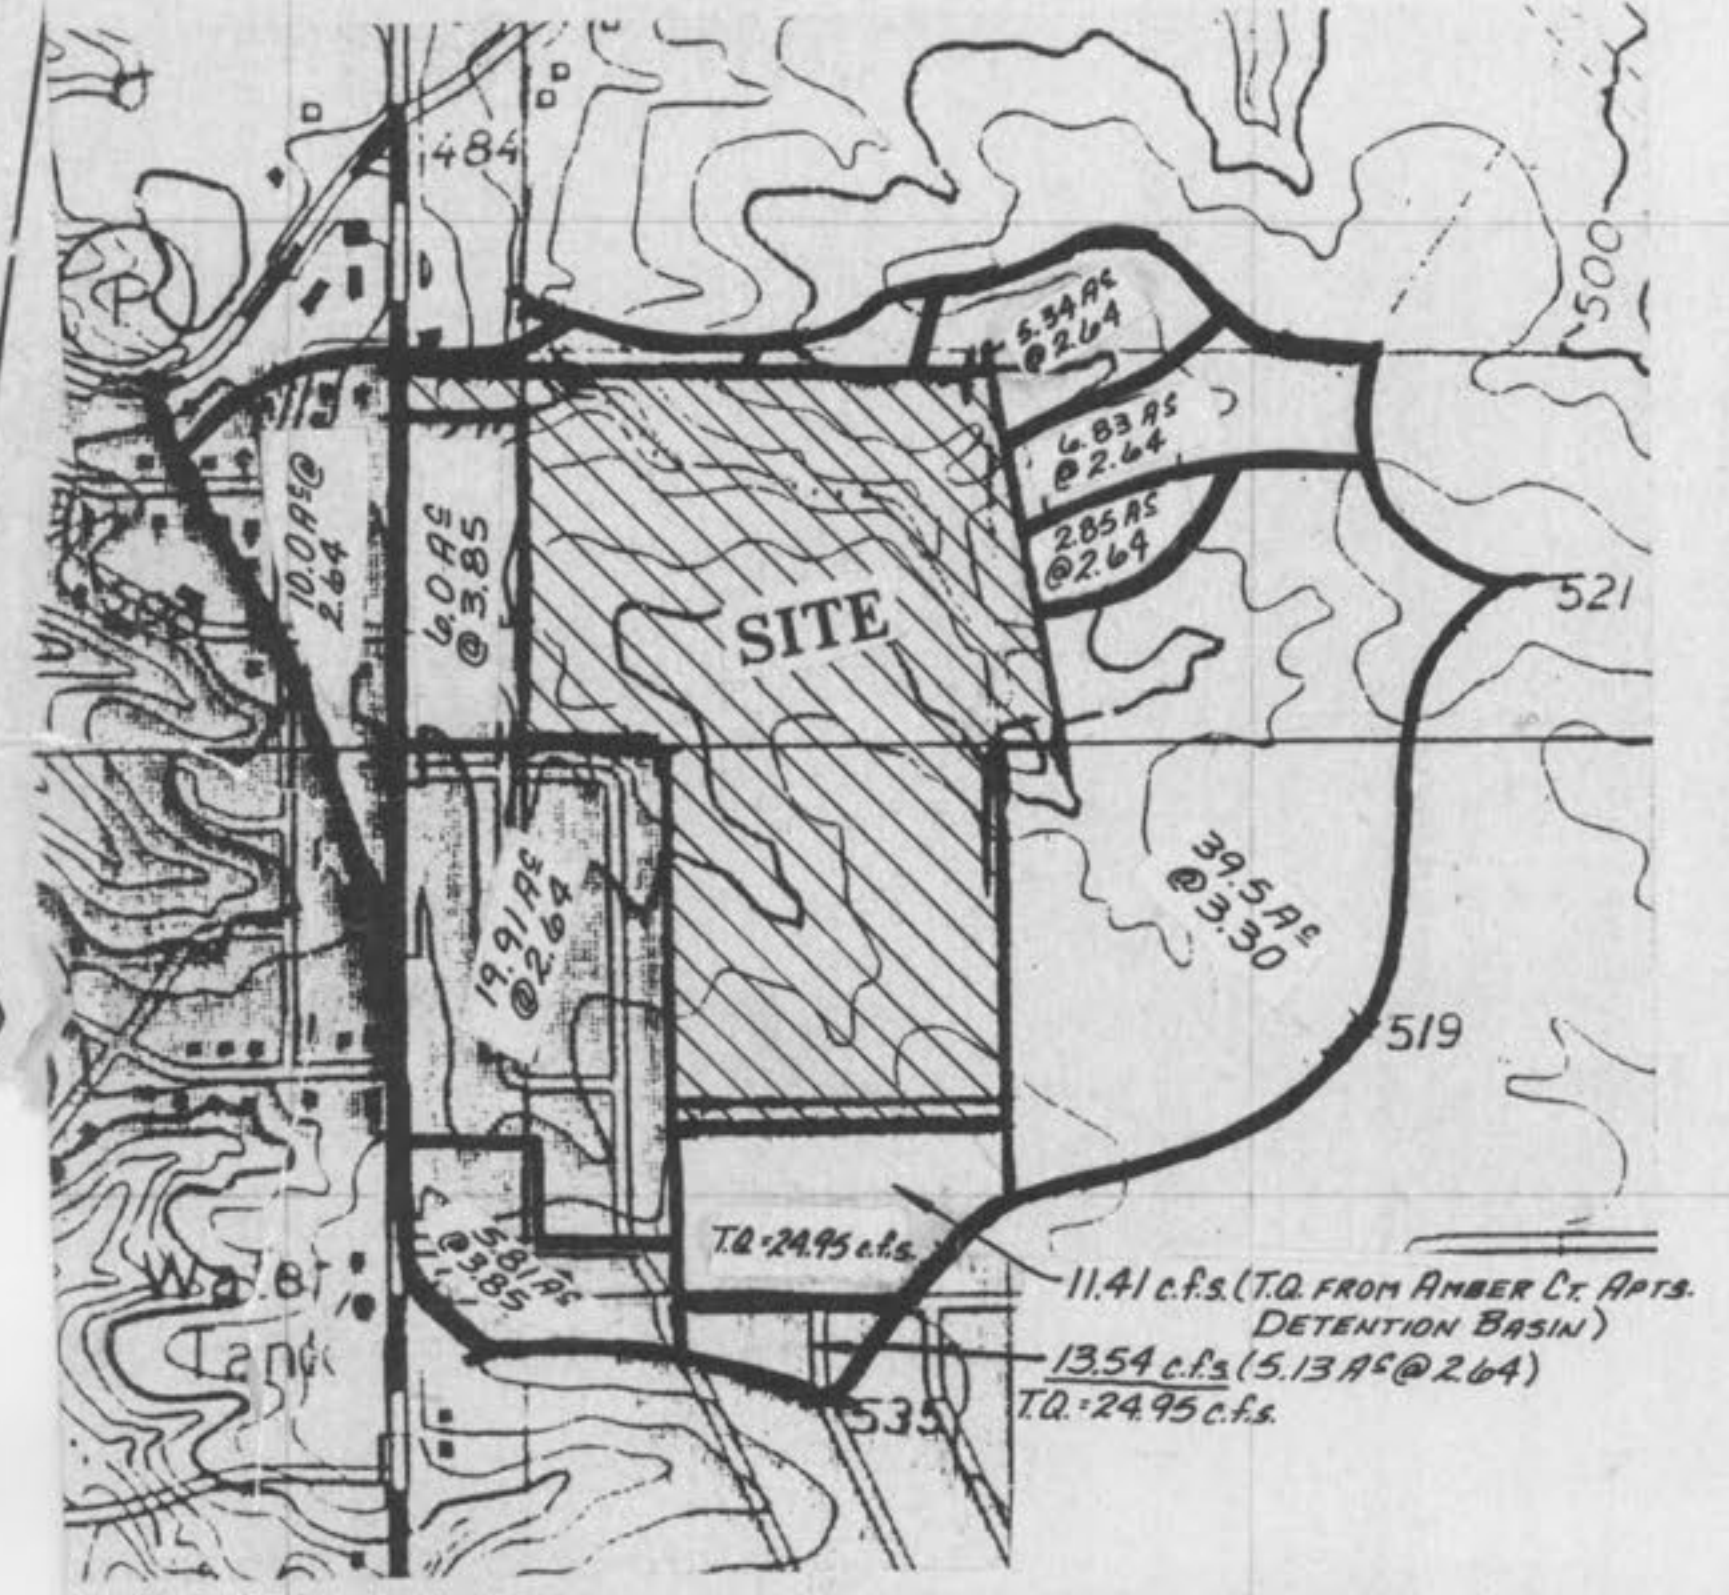

OFFSITE DRAINAGE AREA MAP  
SCALE = 1" = 500'

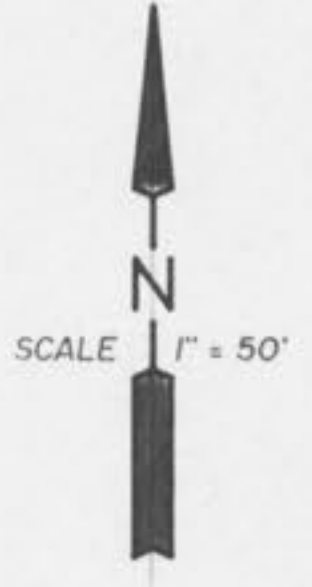

THIS SHEET IS FOR  
DRAINAGE AREA  
PURPOSES ONLY, NOT  
TO BE USED AS A  
CONSTRUCTION PLAN.