



WIRING DIAGRAM-SIGNALS

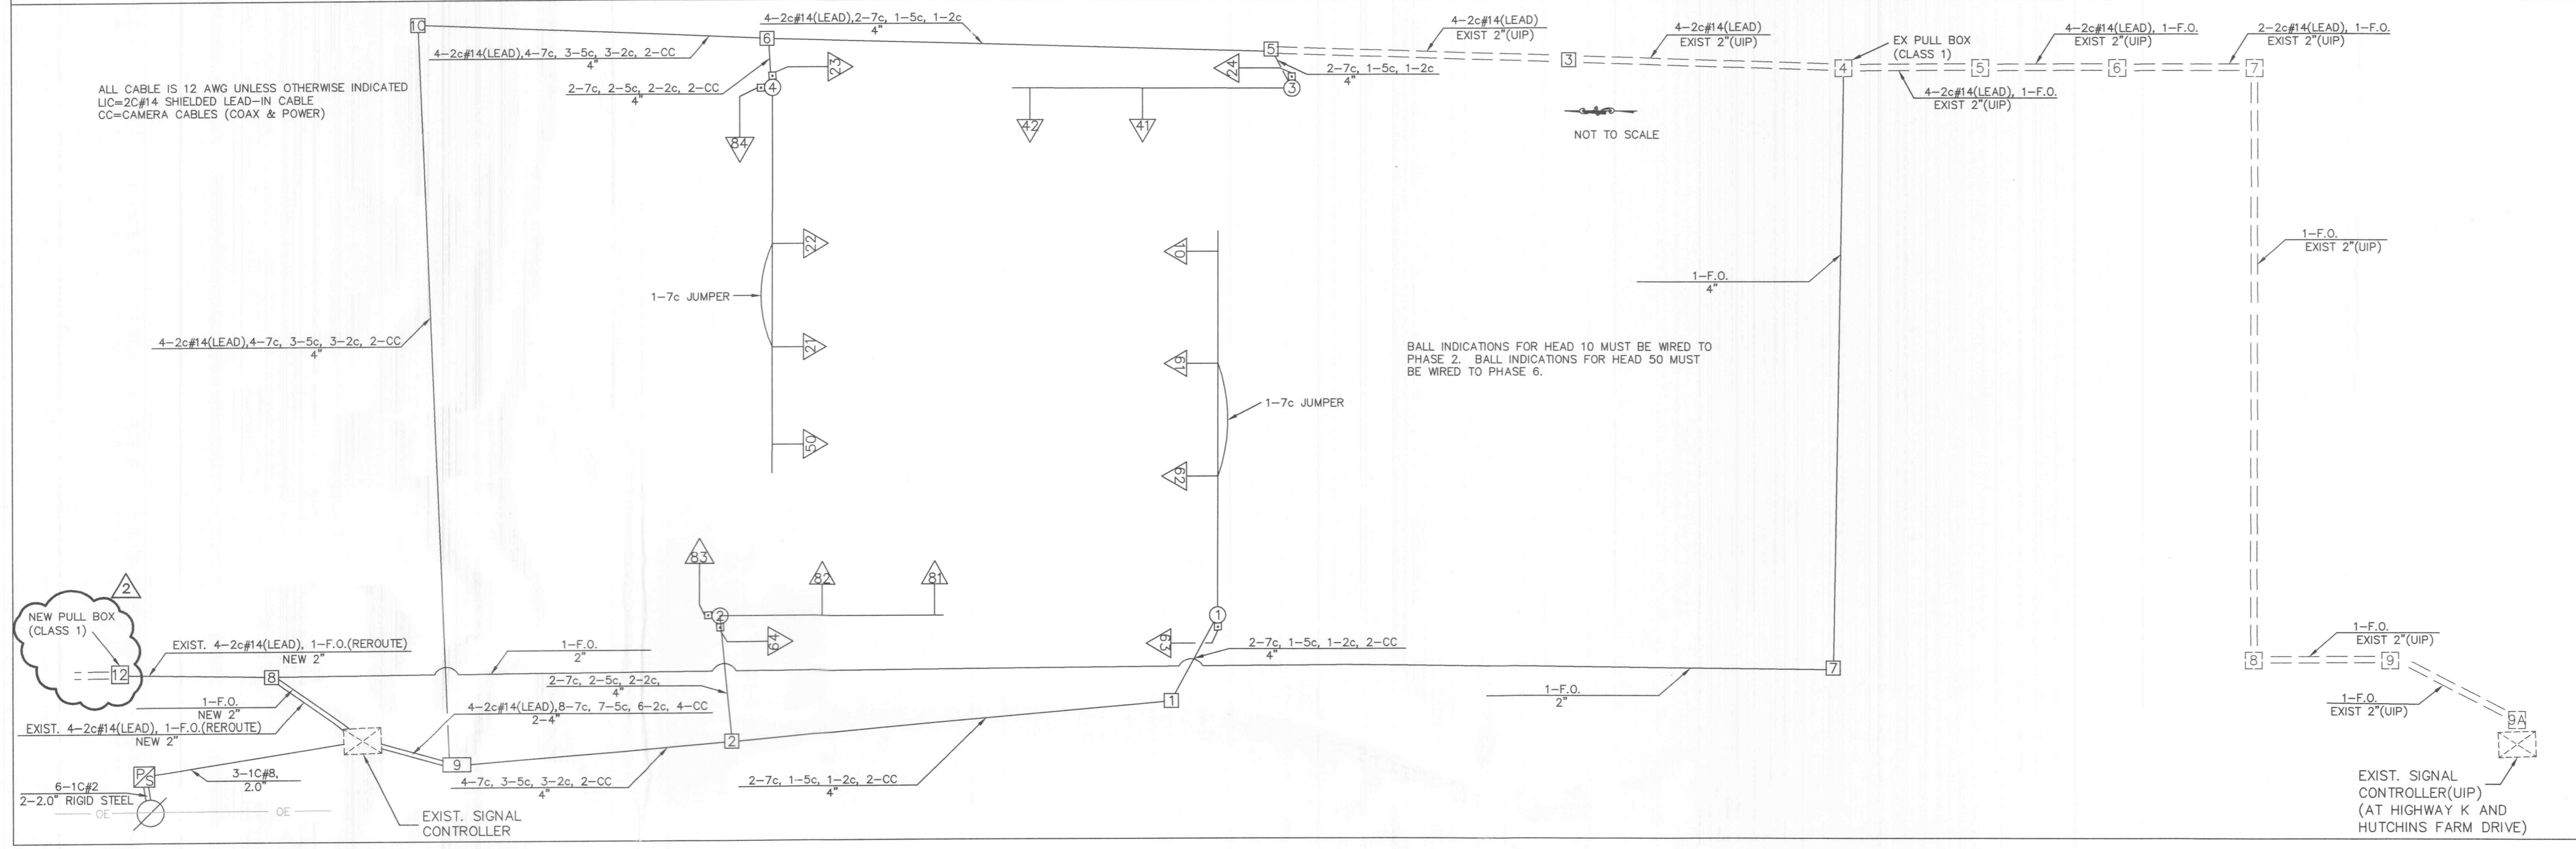

LEGEND

- CABLE
- ▽ SIGNAL HEAD WITH NUMBER
- ⊗ POST WITH MAST ARM
- ⊗ POST WITH NUMBER
- ⊗ PULL BOX WITH NUMBER
- ⊗ SIGNAL CONTROLLER
- ⊗ OPS POWER SUPPLY
- ⊗ SERVICE POLE
- ⊗ PUSH BUTTON DETECTOR

LIGHTING CABLE DIAGRAM

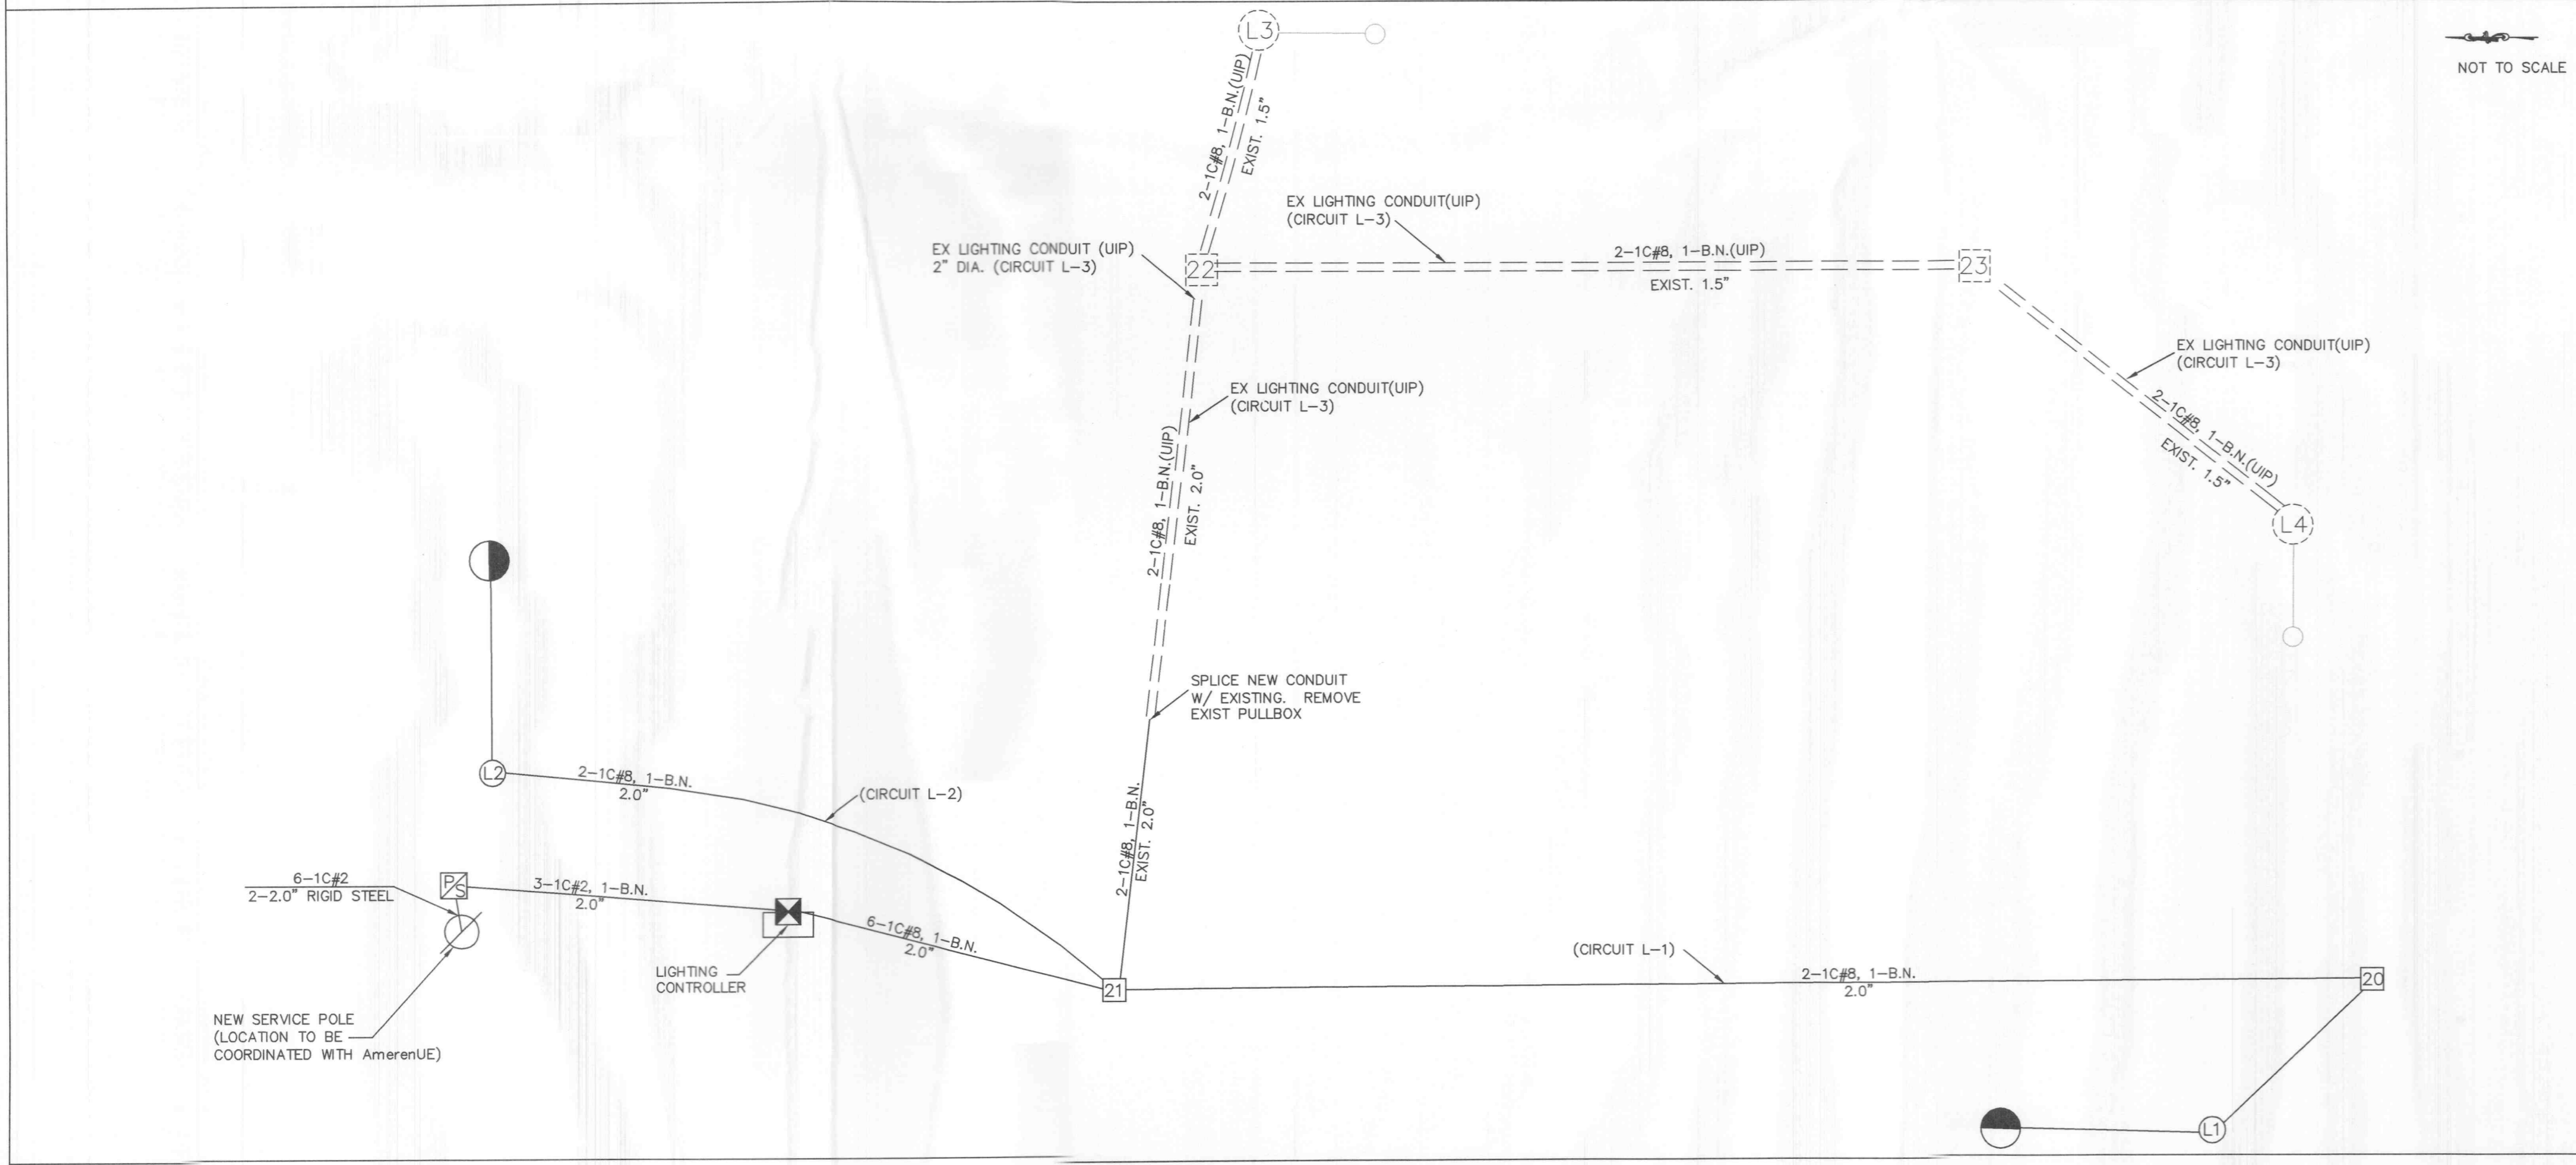


TRAFFIC SIGNAL CONTROL OPERATION
 HIGHWAY K
 INTERSECTION OF
 COMMERCIAL ENTRANCE
 WITH

- △ 05/05/05 REVISED FOR MoDOT COMMENTS
- △ 04/26/05 REVISED FOR MoDOT COMMENTS
- △ REVISED FOR MoDOT COMMENTS AND VALUE ENGINEERING 03/10/05

TERRA RETAIL DEVELOPMENT/ASHLEY FURNITURE
 D-37D WIRING DIAGRAM & LIGHTING CABLE DIAGRAM

P&Z NOS: 98-126.03
 98-126.04
 05/05/05

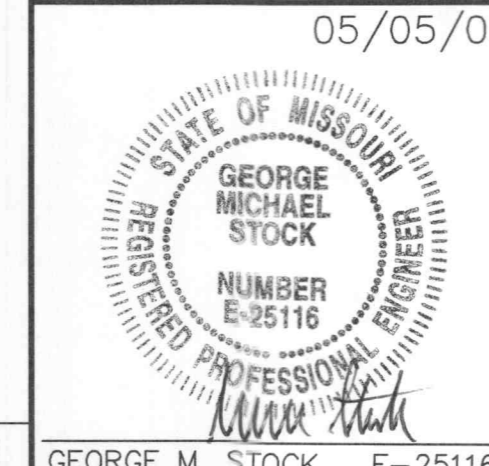

Stock & Associates
 Consulting Engineers, Inc.

257 Chesterfield Business Parkway
 St. Louis, MO 63005
 PH. (636) 530-9100
 FAX (636) 530-9130
 e-mail: general@stockassoc.com
 Web: www.stockassoc.com