


BOUNDARY DATA

①	$\Delta = 02^{\circ}32'32''$	$R = 2904.79'$	$L = 128.88'$
②	$\Delta = 88^{\circ}37'25''$	$R = 25.00'$	$L = 38.67'$
③	$\Delta = 46^{\circ}08'13''$	$R = 226.61'$	$L = 182.48'$
④	$S 67^{\circ}49'30'' W$	$35.78'$	

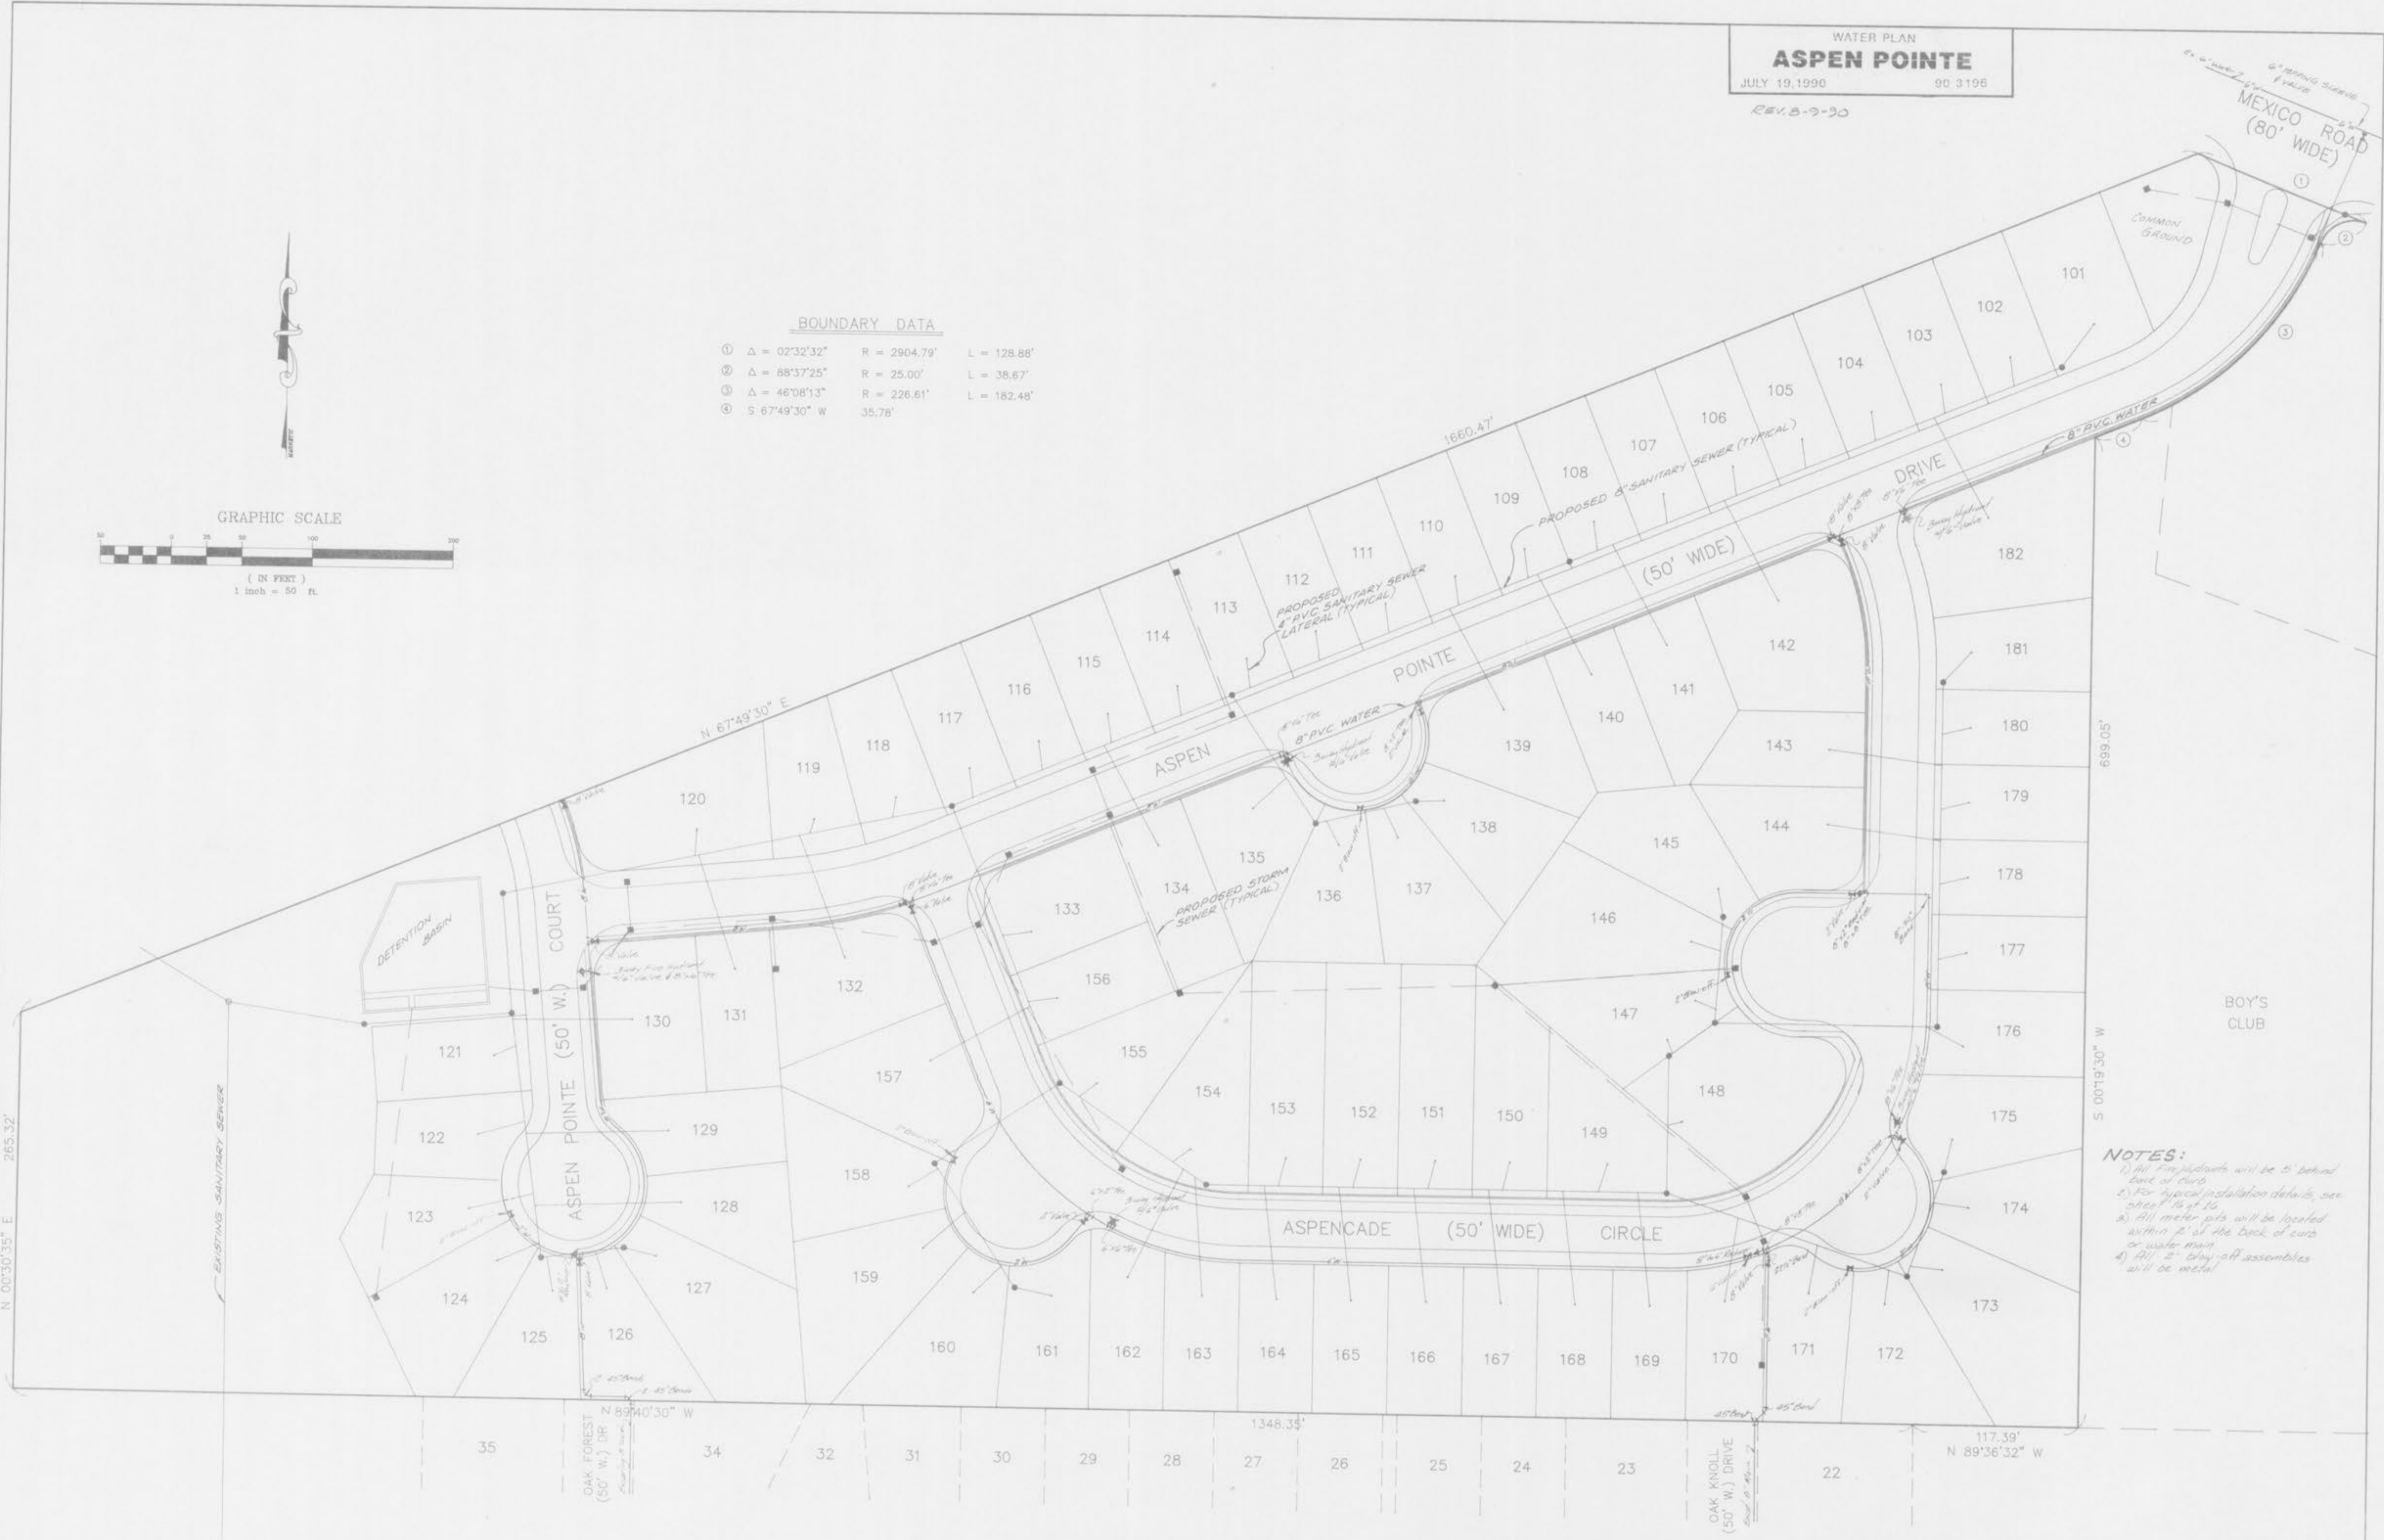

NOTES:

- 1) All fire hydrants will be 5' behind curb.
- 2) For typical installation details, see sheet 16 of 16.
- 3) All meter pits will be located within 2' of the back of curb or water main.
- 4) All 2" blow-off assemblies will be metal.

THIS PLAN IS FOR WATER LAYOUT PURPOSES ONLY.