



FINAL SURVEY PLATTED
 NOTE BOOK NO. ANSAL CHECKED

ORIGINAL SURVEY PLATTED
 NOTE BOOK NO. ANSAL CHECKED

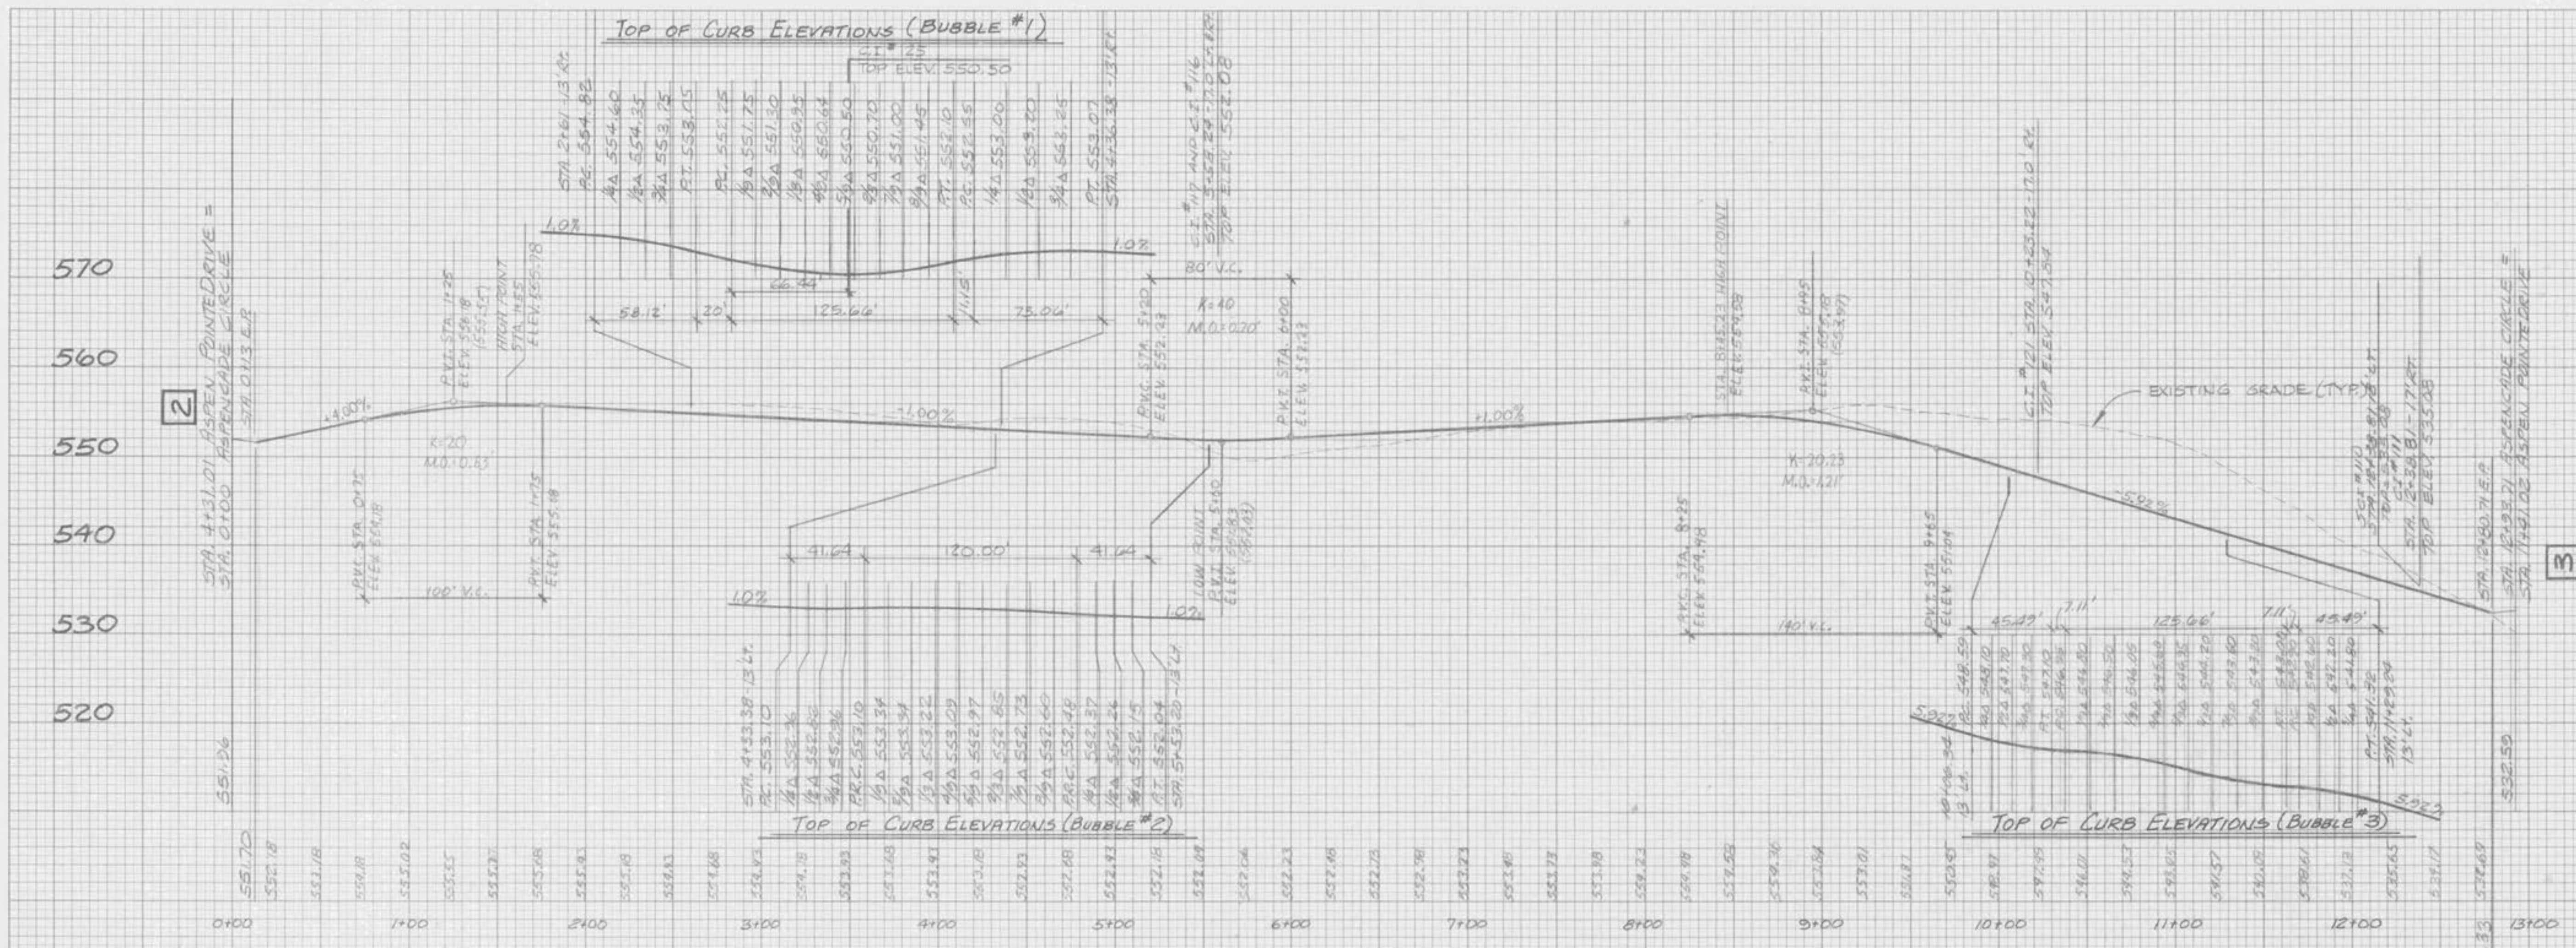

± PROFILE - ASPENCADDE CIRCLE

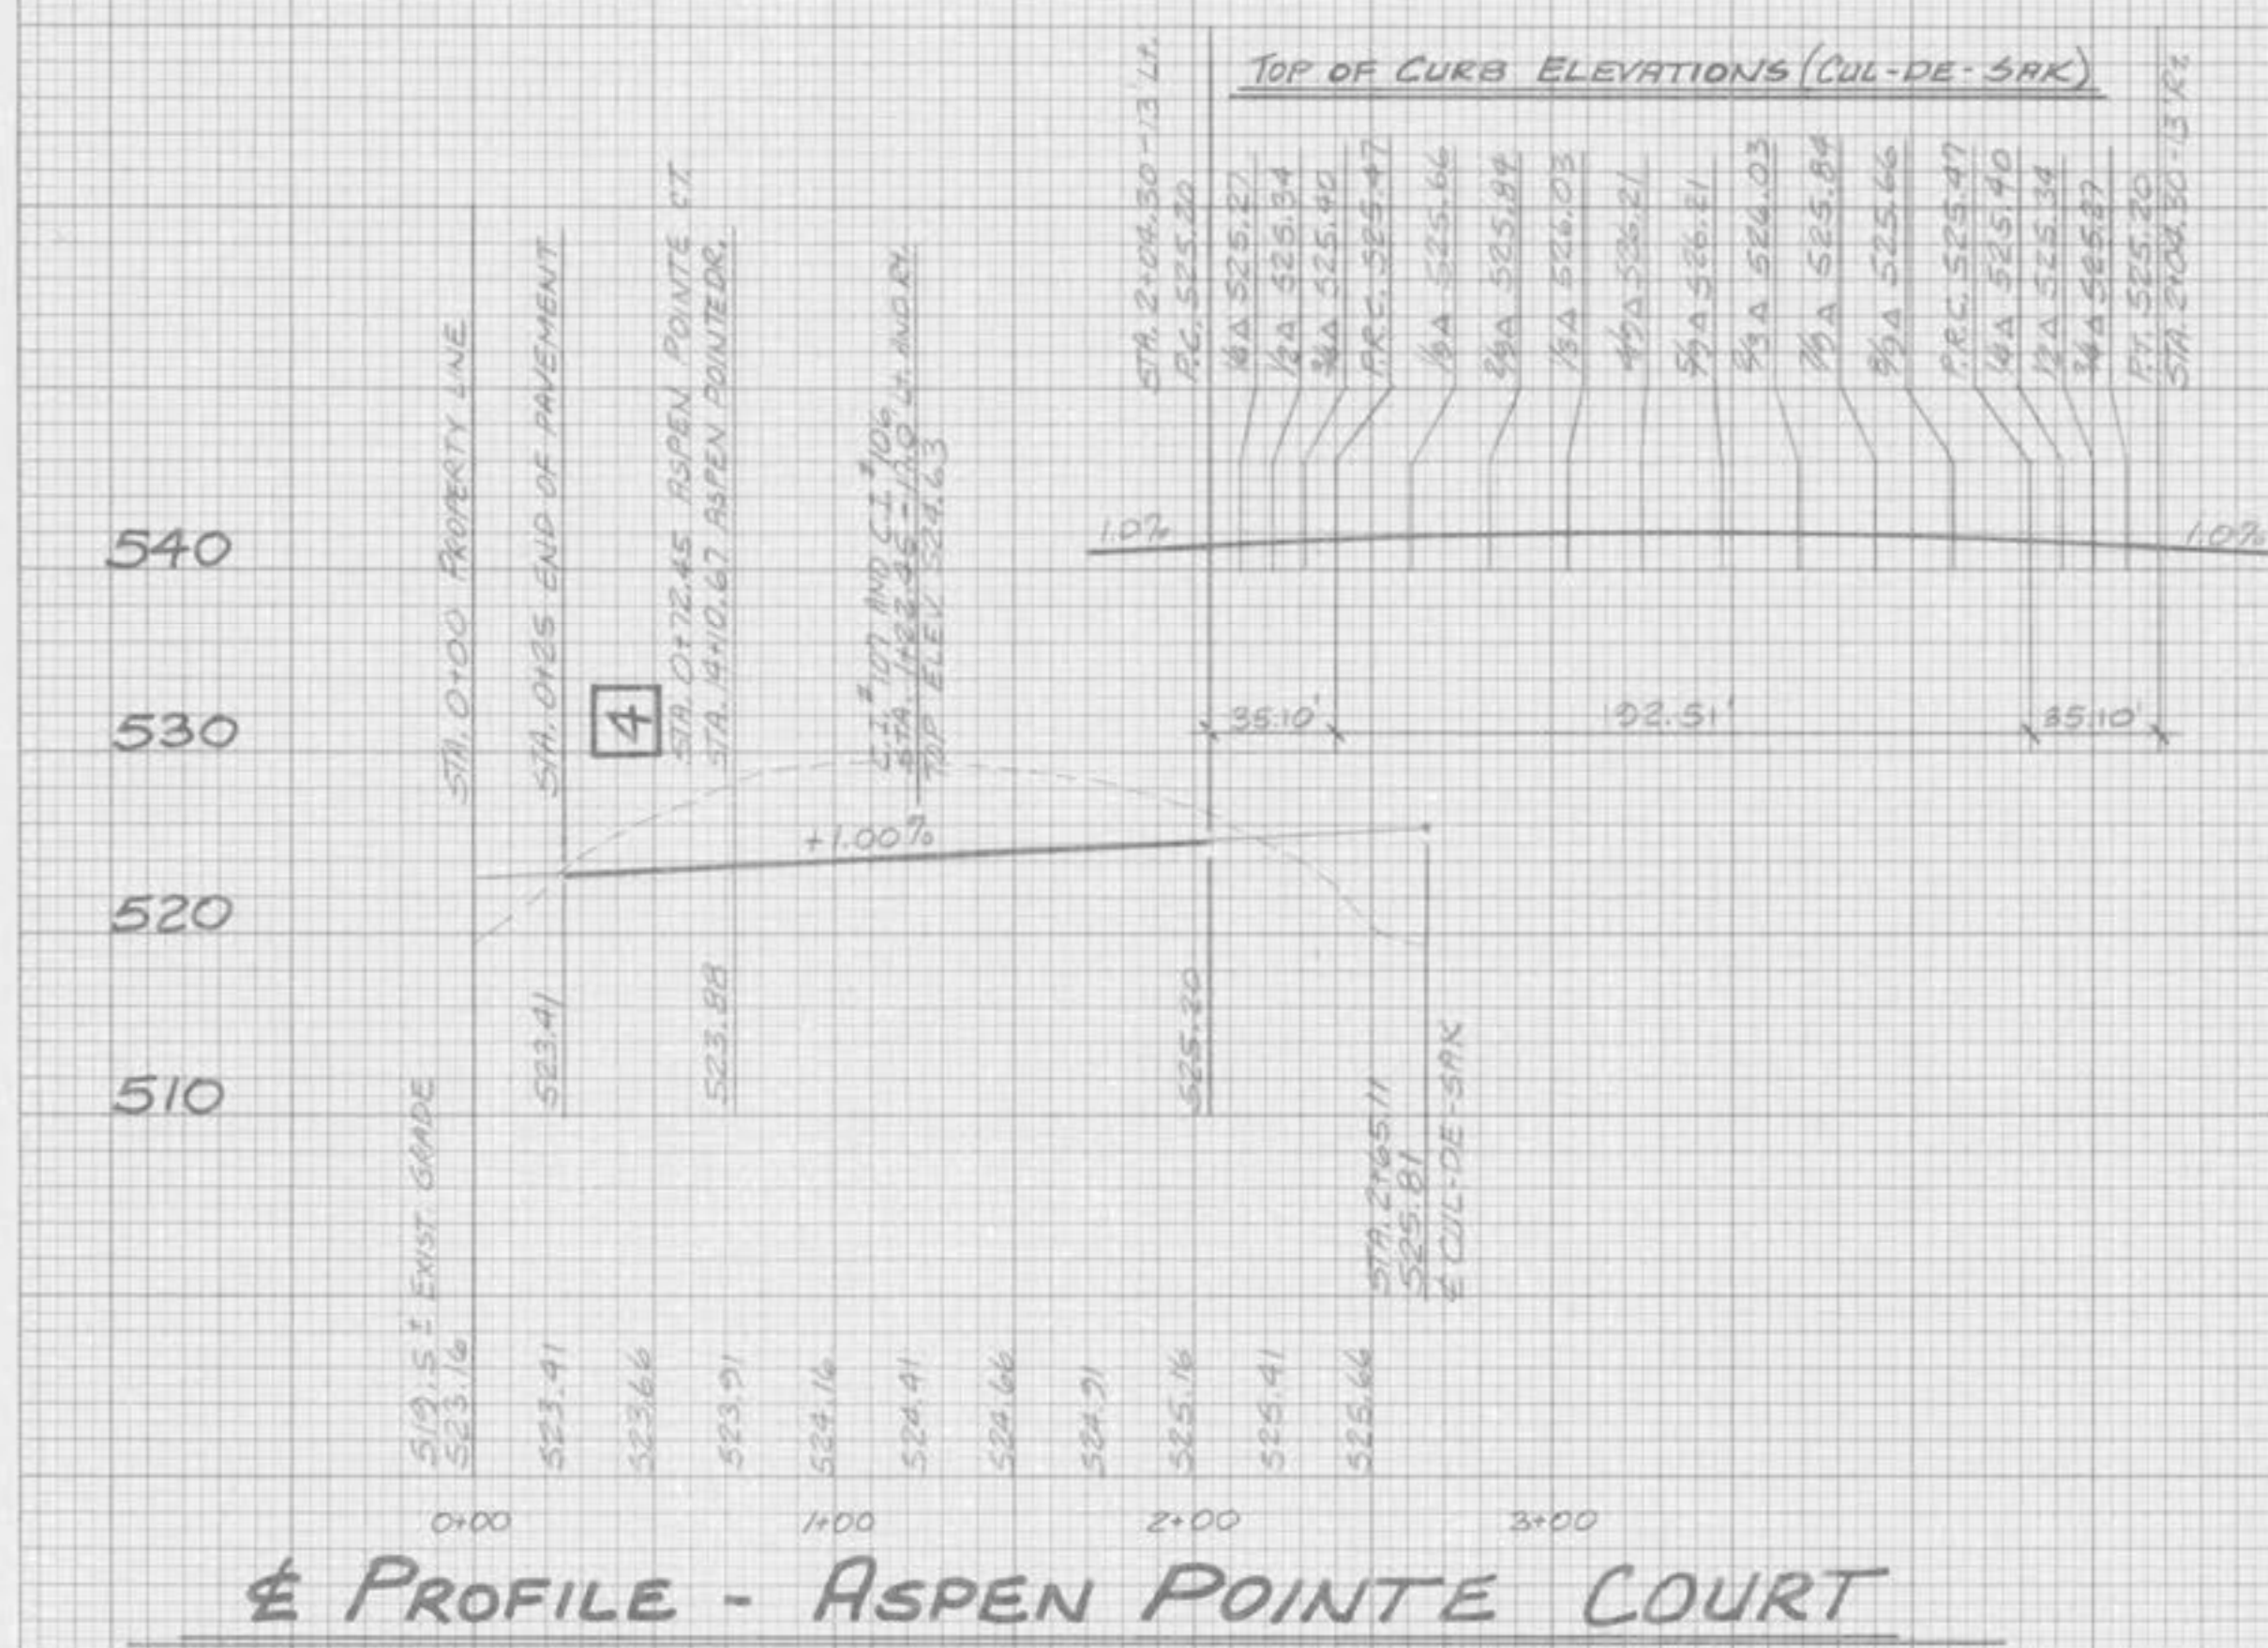

± PROFILE - ASPEN POINTE COURT

SCALE: 1" = 50' HORIZ.
 1" = 10' VERT.