


SEWER PROFILE
ASPEN POINTE

JULY 19, 1990 90-3196
 REV 8-8-90
 REV 8-10-90

FINAL SURVEY PLOTTED
 NOTE BOOK NO. []
 AREAS CHECKED []

ORIGINAL SURVEY PLOTTED
 NOTE BOOK NO. []
 AREAS CHECKED []

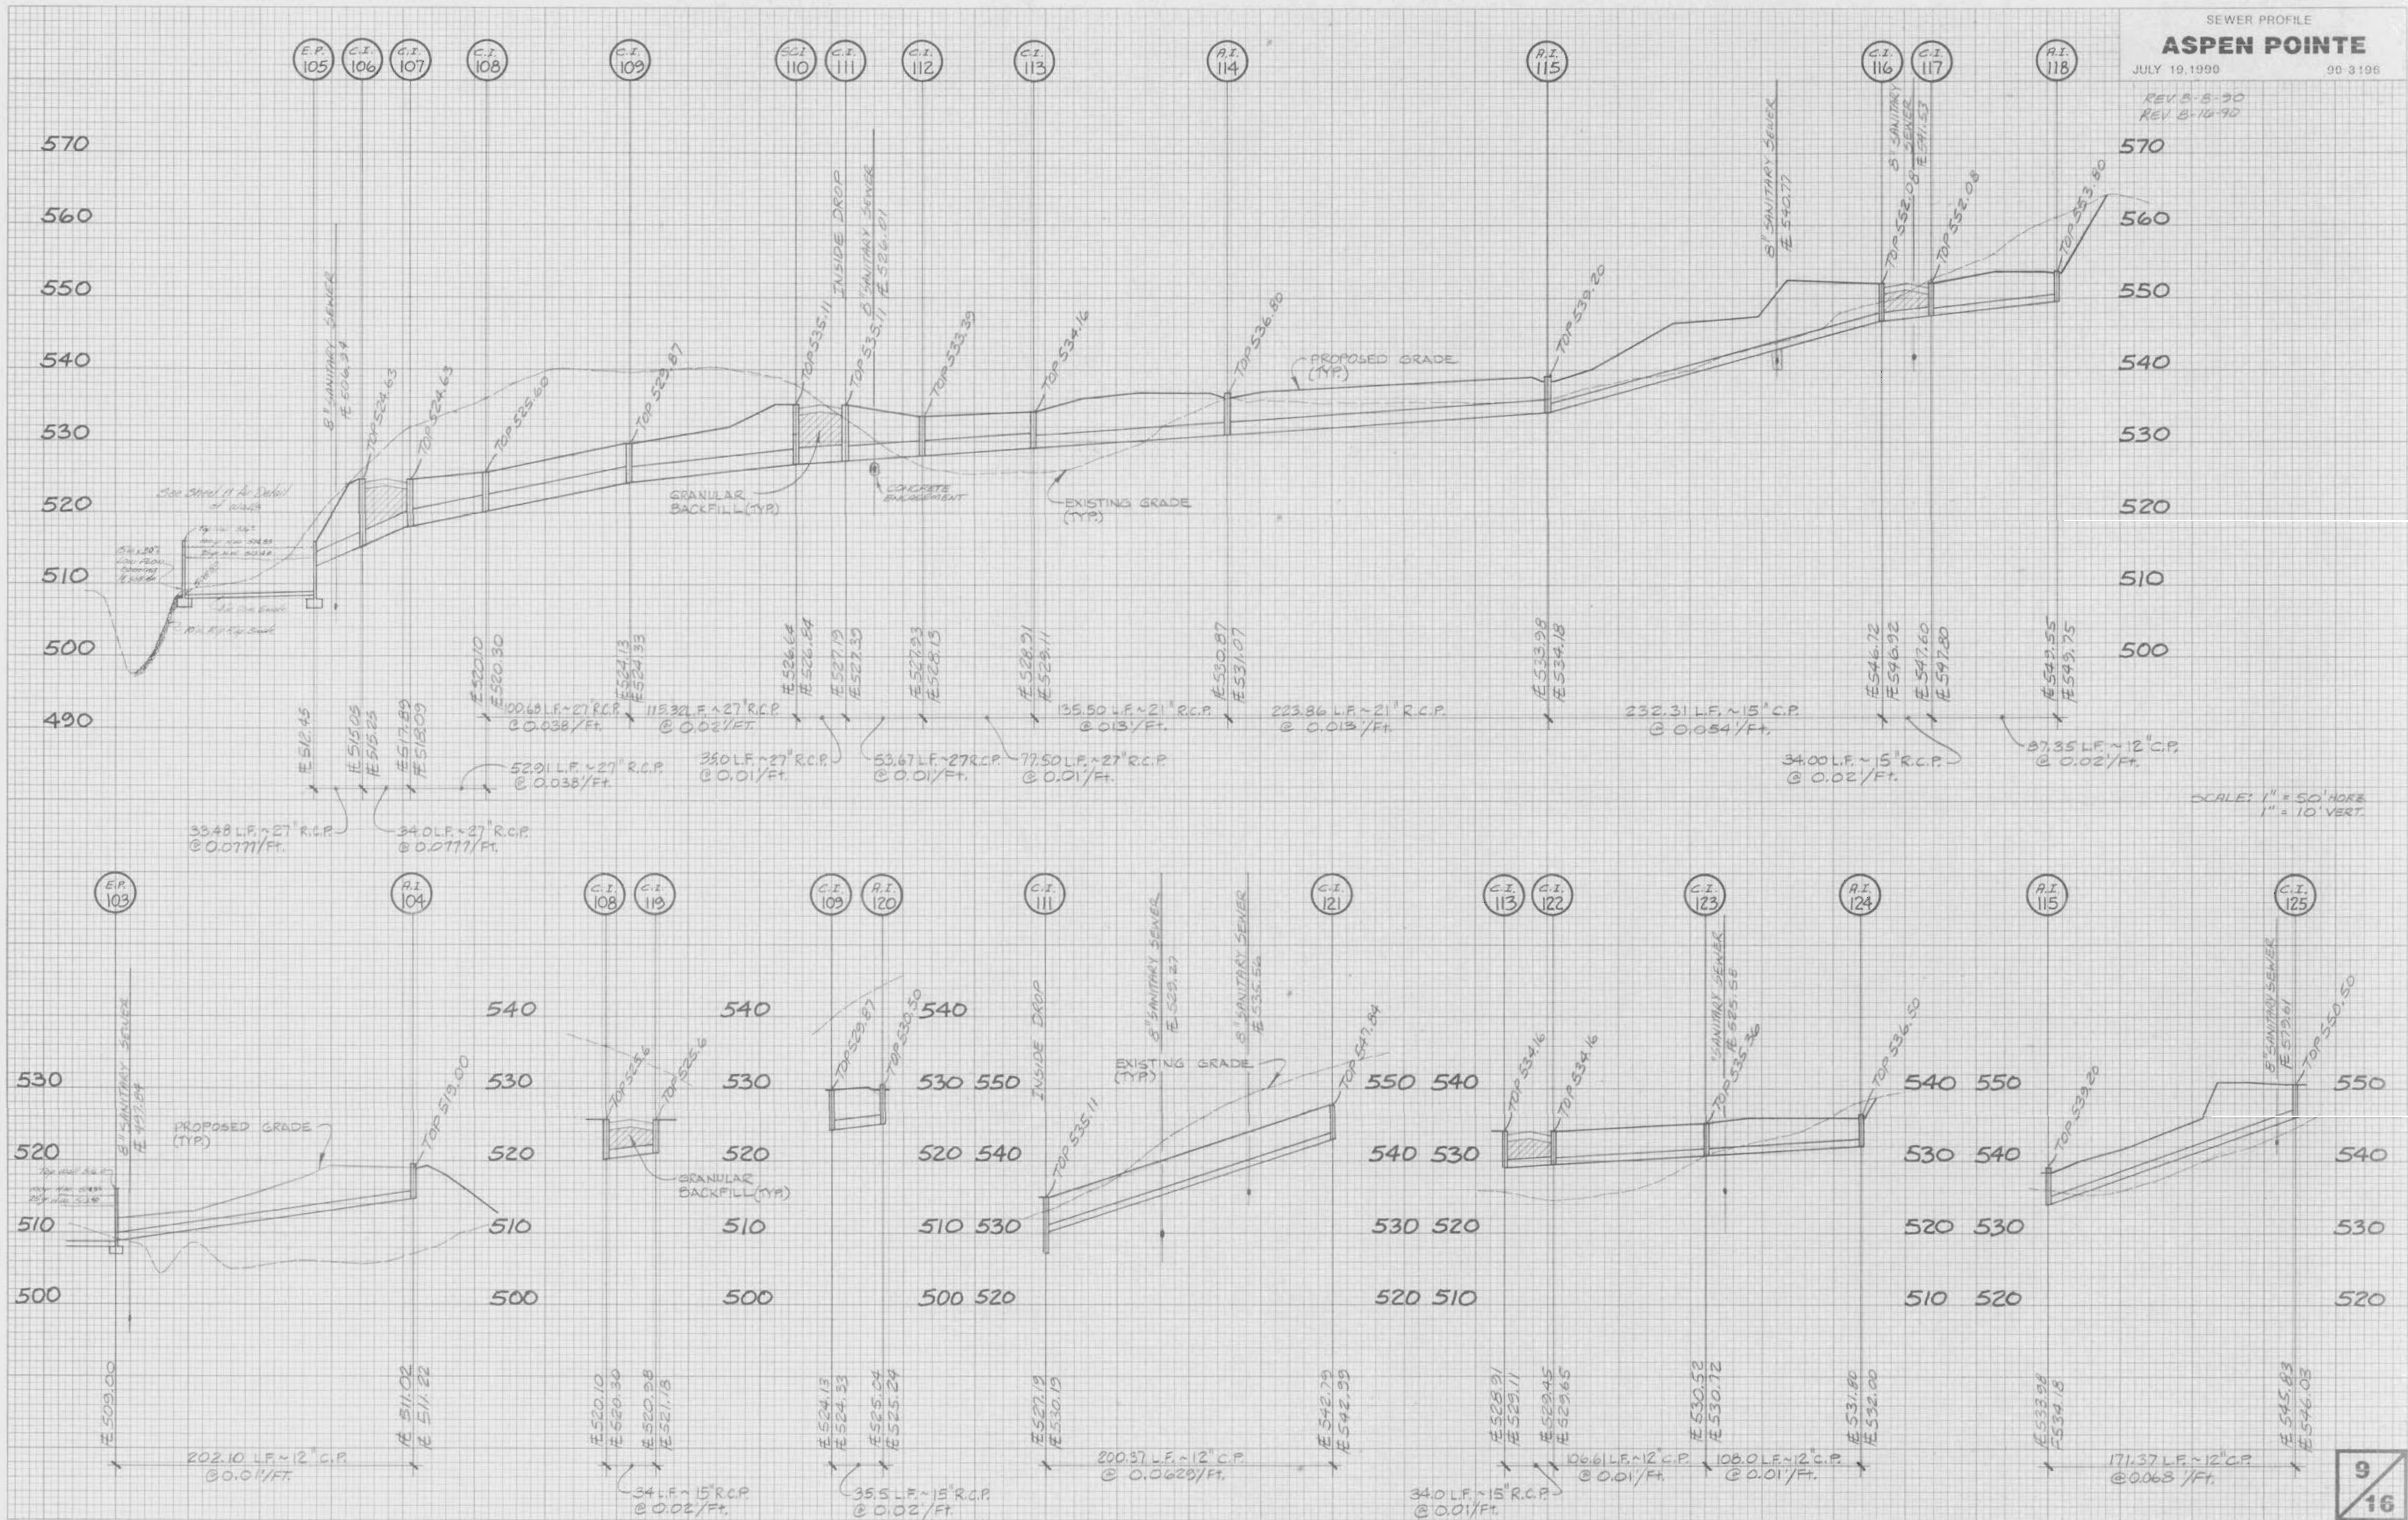

SCALE: 1" = 50' HORIZ
 1" = 10' VERT.