


**THIS SHEET FOR DRAINAGE AREA PURPOSES
ONLY, NOT FOR CONSTRUCTION!!!**

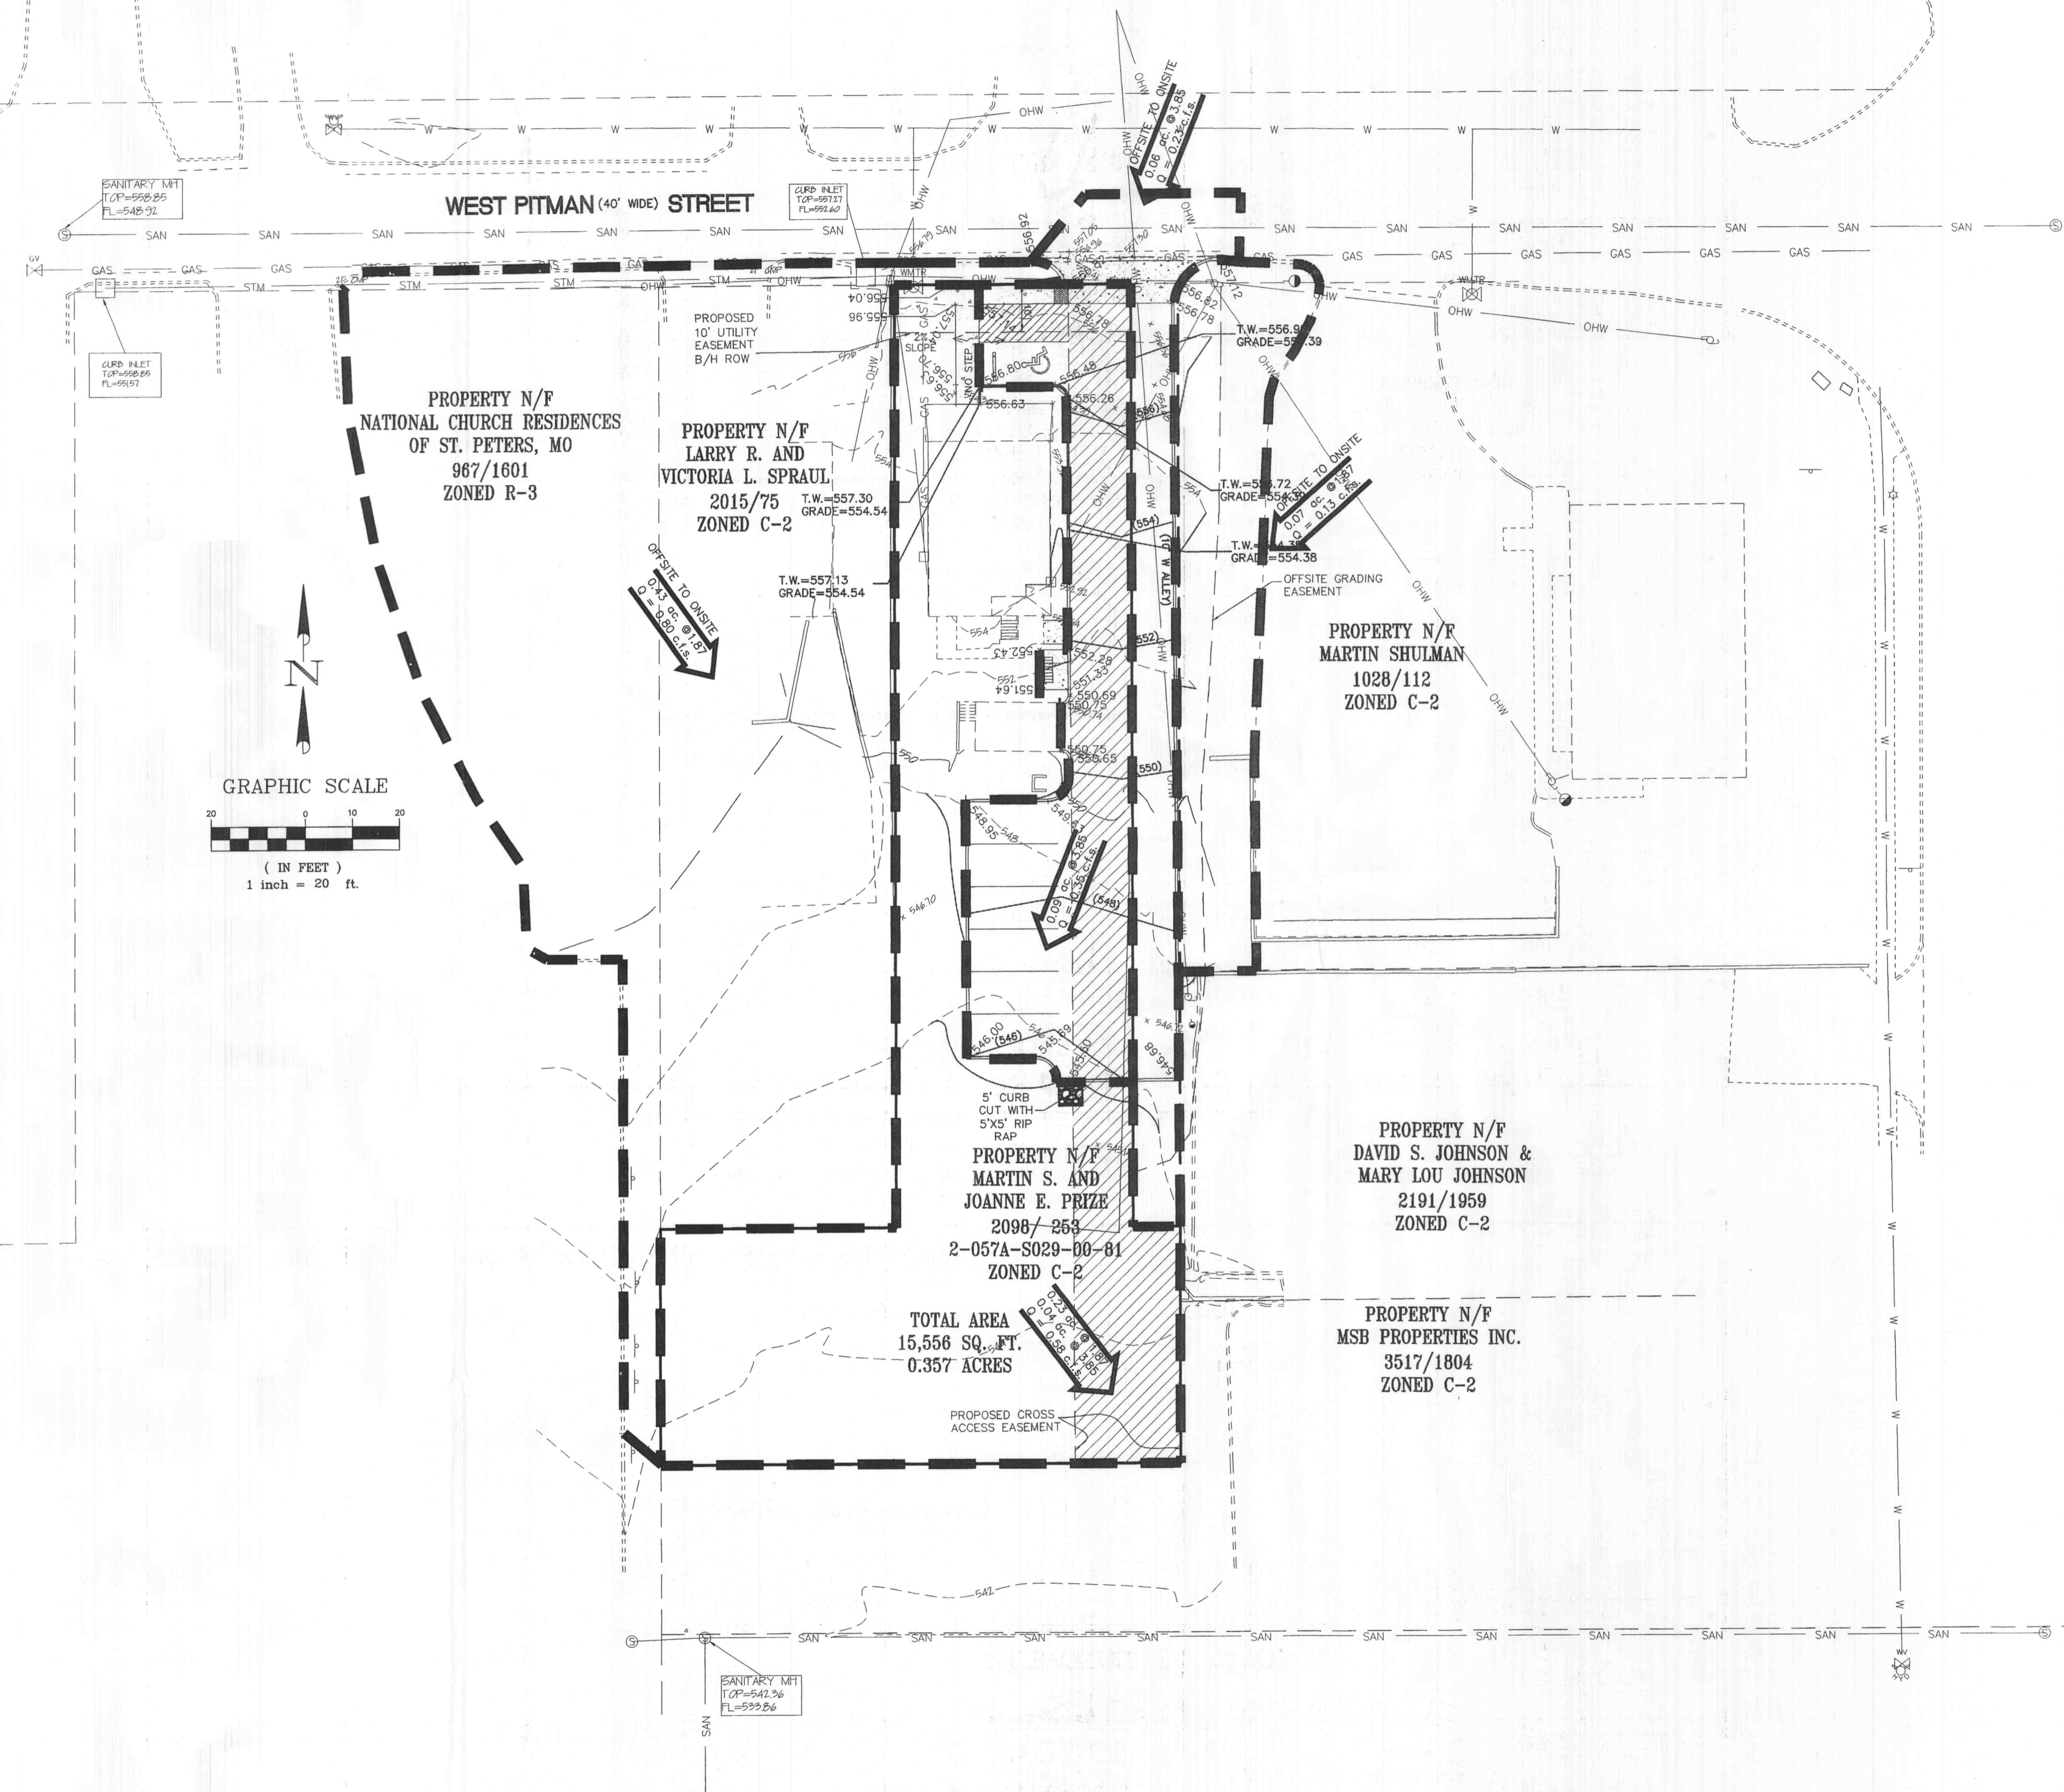

MISSOURI STATE HIGHWAY M