


three-eighths inch = one foot  
 one-eighth inch = one foot  
 one-quarter inch = one foot  
 one-half inch = one foot  
 three-quarters inch = one foot  
 one inch = one foot  
 one and one-half inches = one foot  
 two inches = one foot  
 three inches = one foot

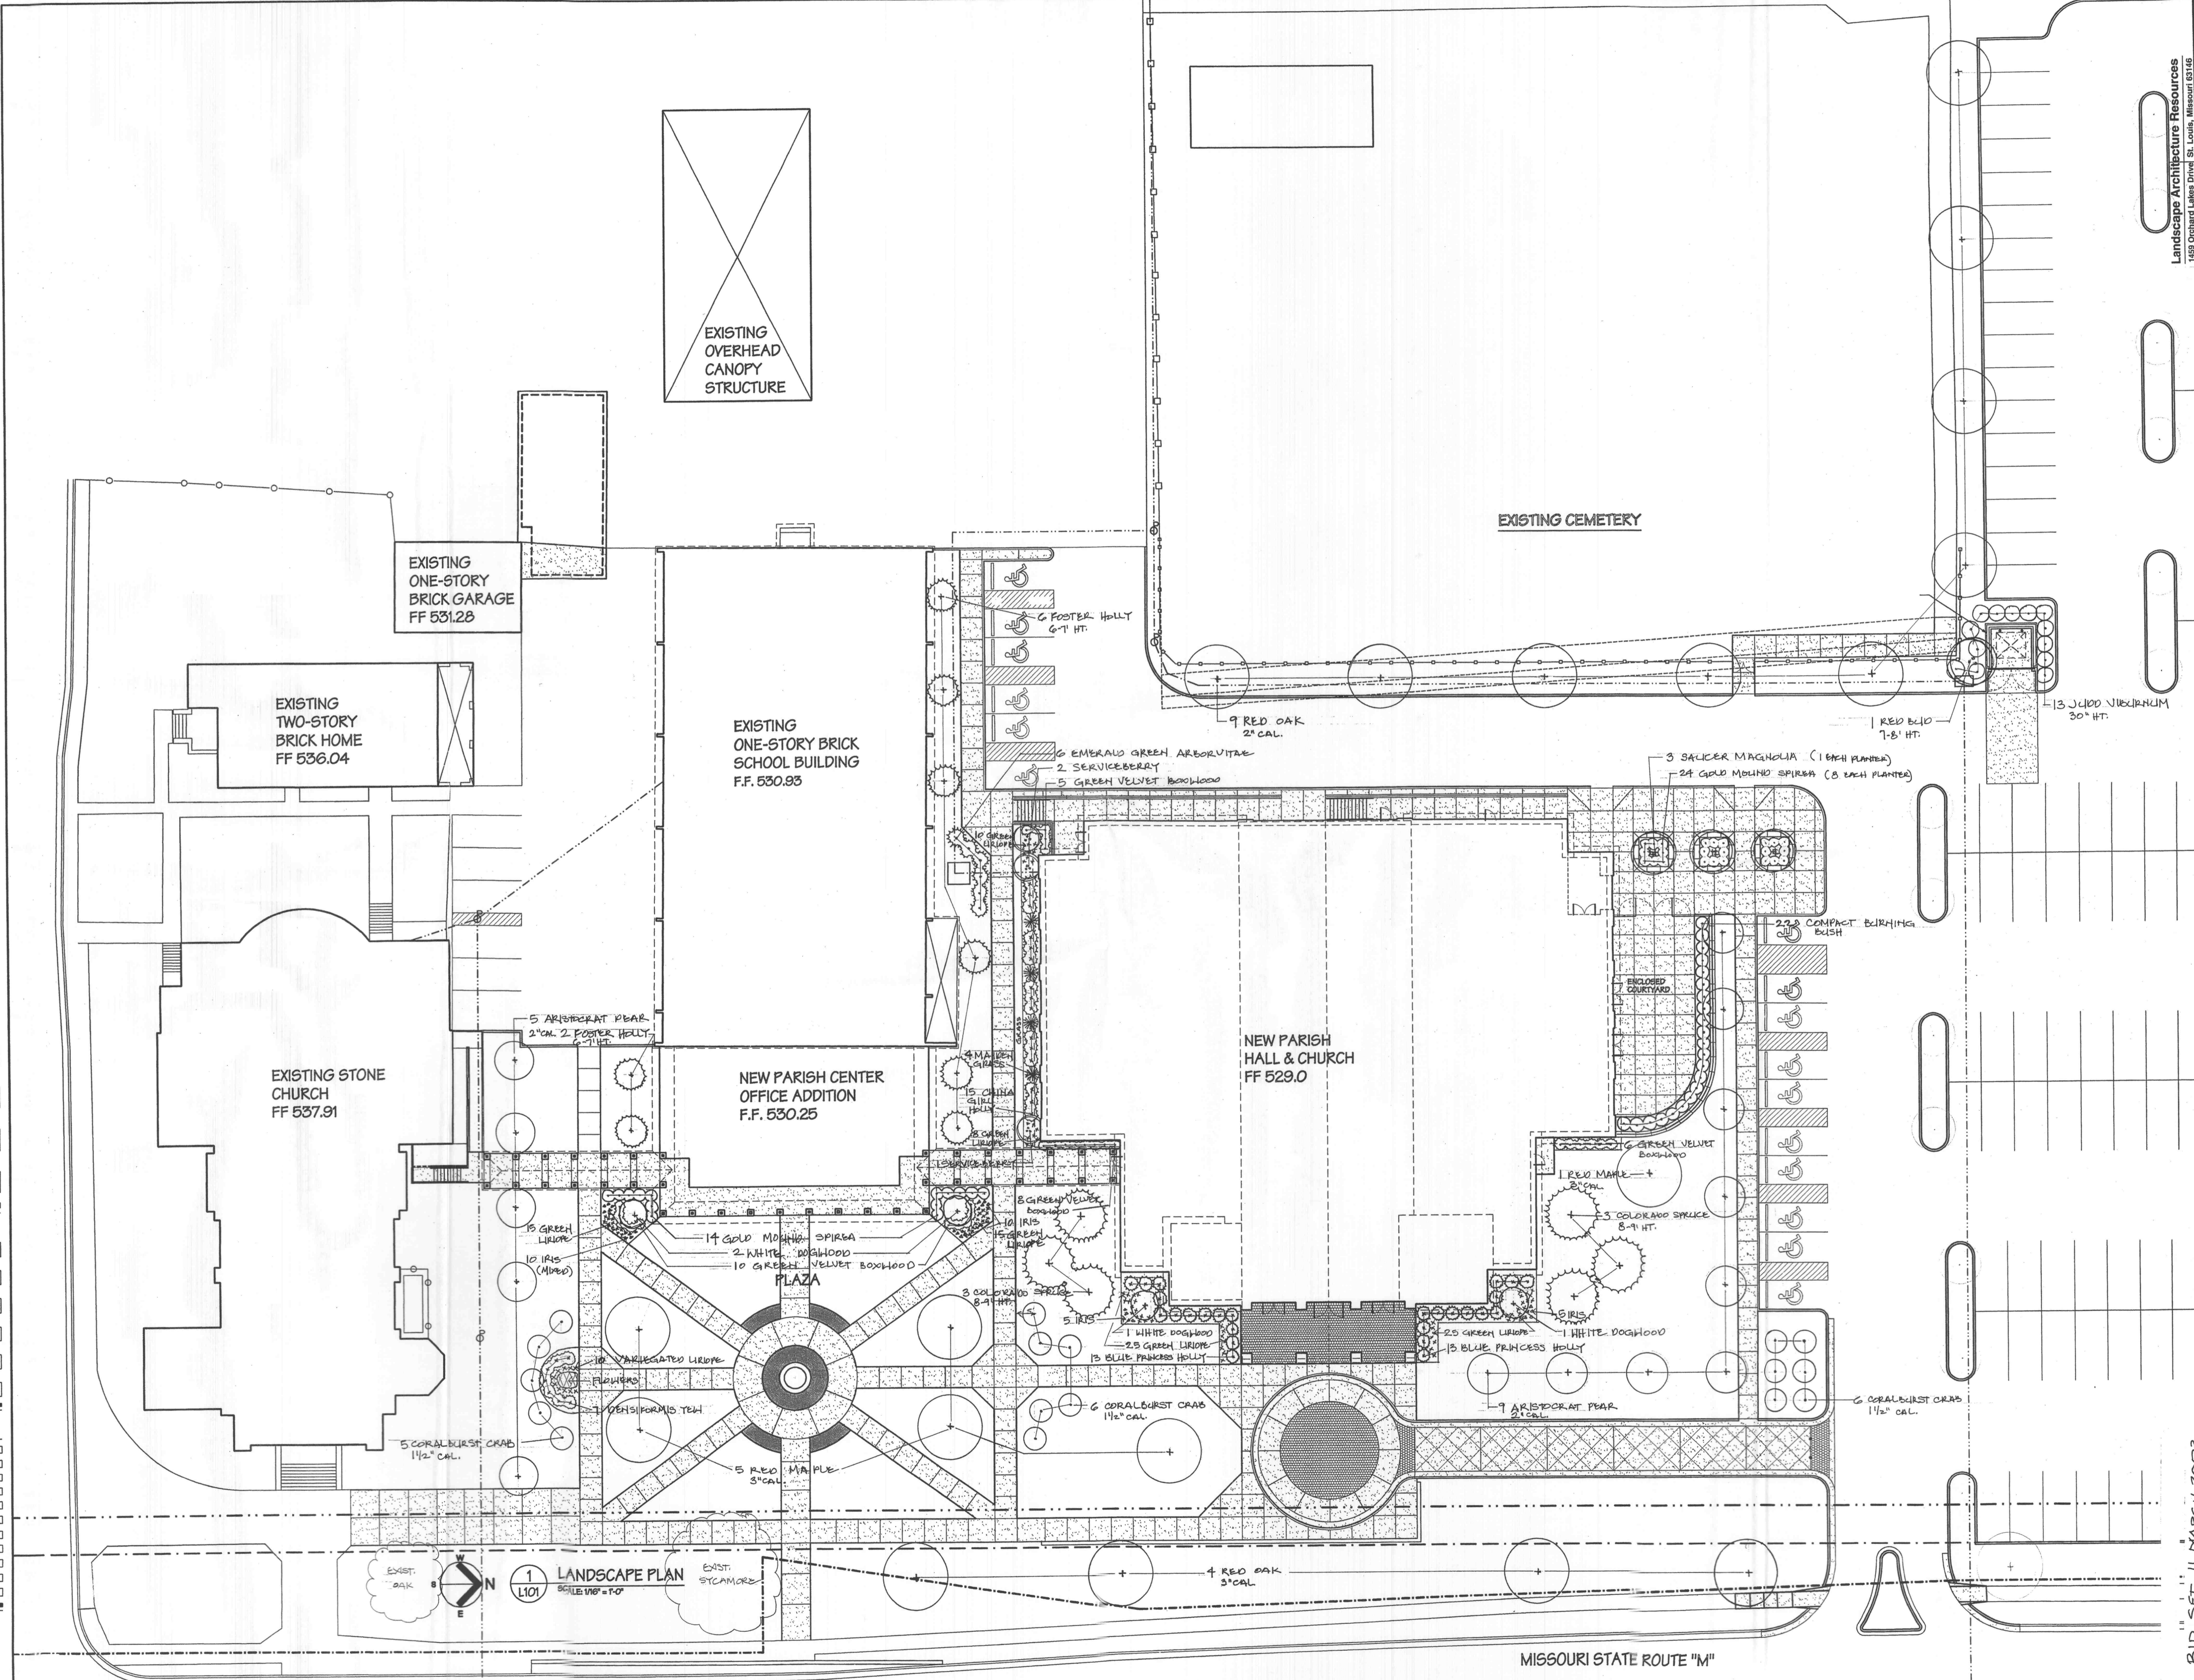

LANDSCAPE PLAN  
 SCALE 1/8" = 1'-0"  
 1/101

Landscape Architecture Resources  
 1459 Orchard Lakes Drive St. Louis, Missouri 63116

**Chadint**  
 CHADINT ASSOCIATES  
 Architecture / Interior Design / Graphics  
 700 Corporate Park Drive / Suite 250 / St. Louis, Missouri 63105  
 / Fax 314-752-6568 / Fax 314-752-6547

THE ARCHITECT EXPRESSLY RESERVES HIS COMMON LAW AND STATUTORY LAW COPYRIGHT AND OTHER PROPERTY RIGHTS FOR THESE "ARCHITECTURAL WORKS" AND "TECHNICAL DOCUMENTS" AND ANY DERIVATIVES THEREOF. THESE DRAWINGS AND DOCUMENTS ARE NOT TO BE REPRODUCED, CHANGED OR COPIED IN ANY FORM OR MANNER WHATSOEVER FOR ANY USE WITHOUT FIRST OBTAINING THE EXPRESS WRITTEN CONSENT OF LAND & CHAIRMAN CHADINT ASSOCIATES. NOR ARE THEY TO BE ASSIGNED TO ANY PARTY WITHOUT FIRST OBTAINING SAID WRITTEN PERMISSION AND CONSENT.

© COPYRIGHT PENDING

**ASSUMPTION**  
 of Blessed Virgin Mary Church  
 O'FALLON, MISSOURI

REVISIONS:


PROJECT: 2001.042  
 DATE: 11 MARCH 2003  
 DRAWN: MMS/TAK

L101

BID SET 11 MARCH 2003

MISSOURI STATE ROUTE "M"