



AUBURN TRACE STREET PROFILES

SCALE: HOR. 1"=50'  
VERT. 1"=10'

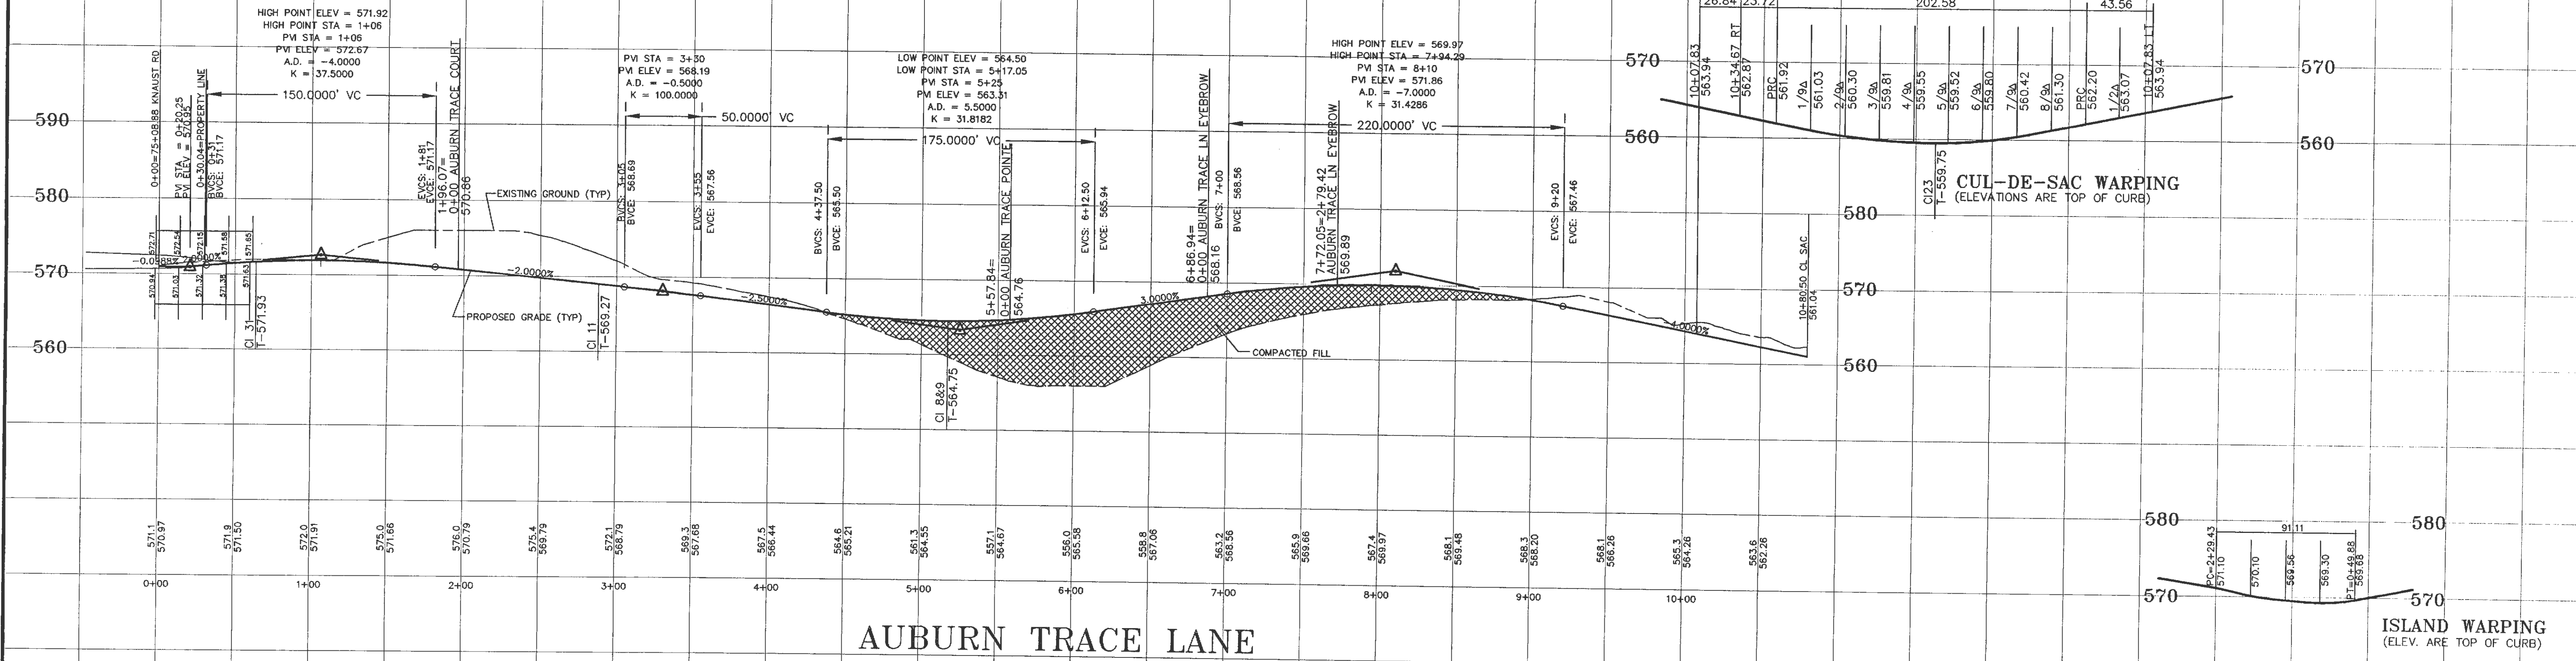

AUBURN TRACE LANE

NOTE: All cul-de-sacs must be hand-formed beginning at the PC's of the roundings. A continuous slope must be maintained from the center of the cul-de-sac to the curb.

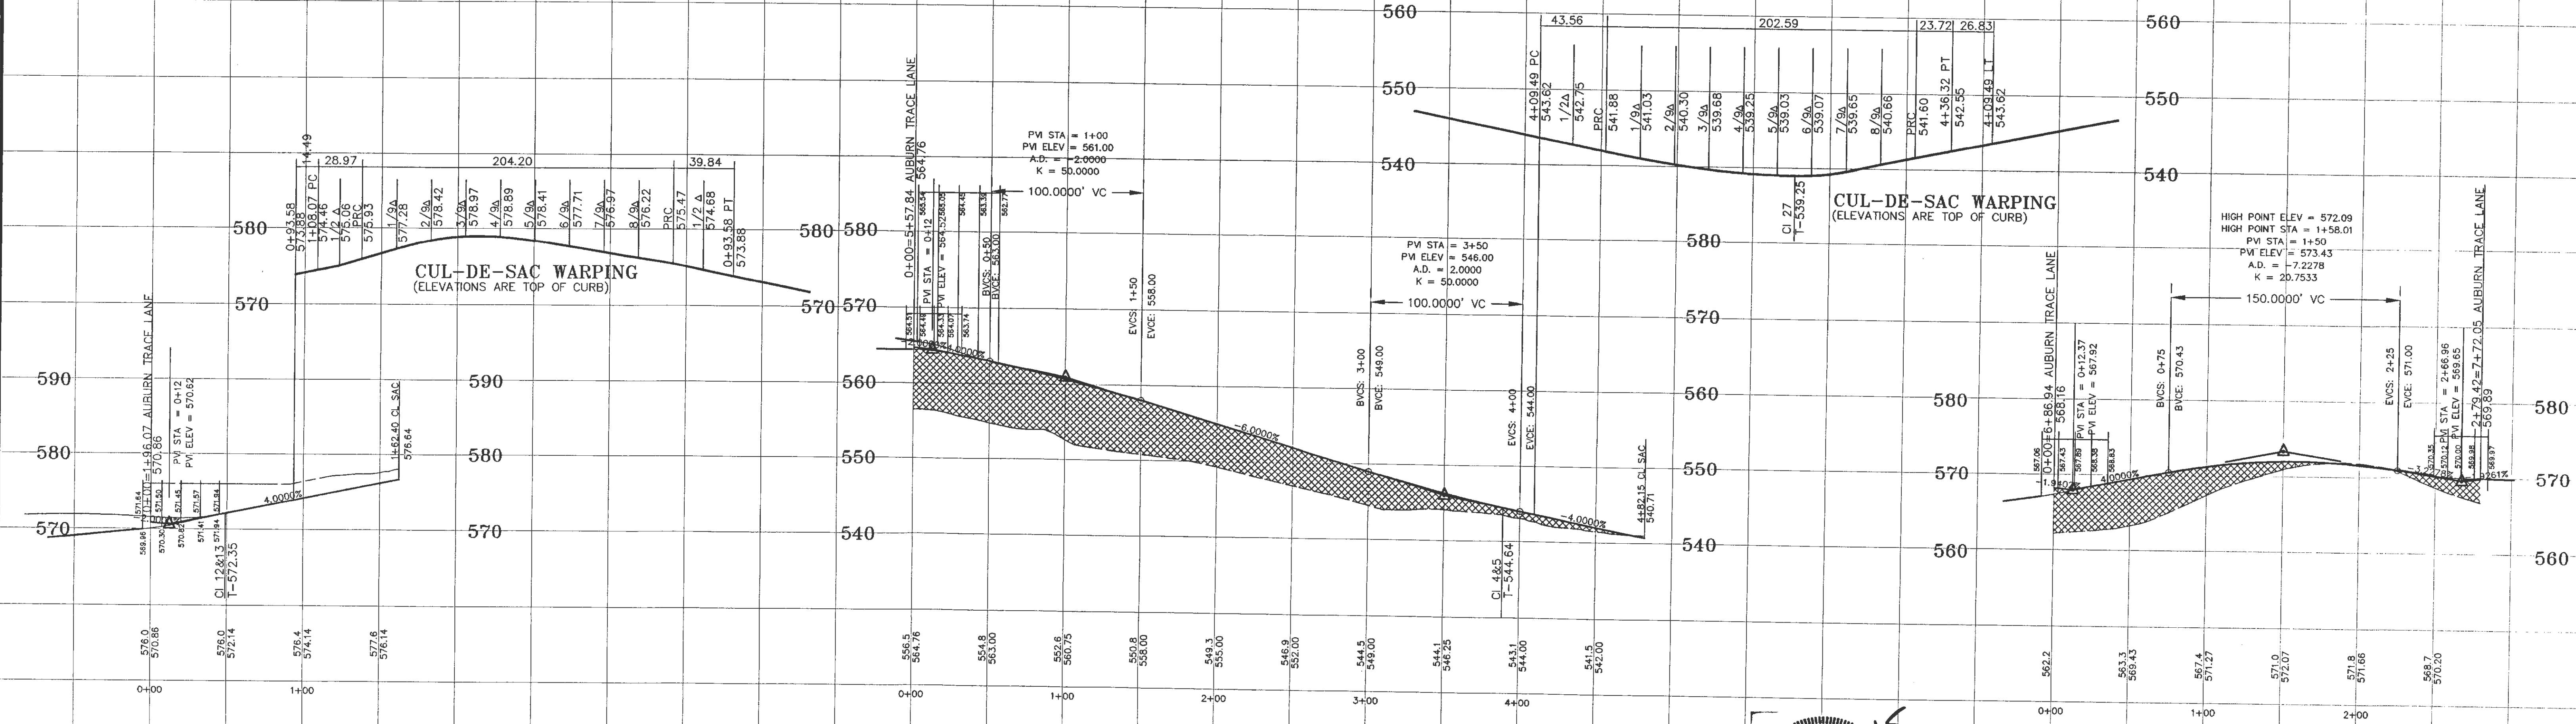

AUBURN TRACE COURT

AUBURN TRACE POINTE

AUBURN TRACE LANE EYEBROW

