


5w-01.dwg 08-03-98 3:60pm =188.02.16-5W/5401 © COPYRIGHT 1997
 DESIGN LEADER: DRAWN: CHECKED:

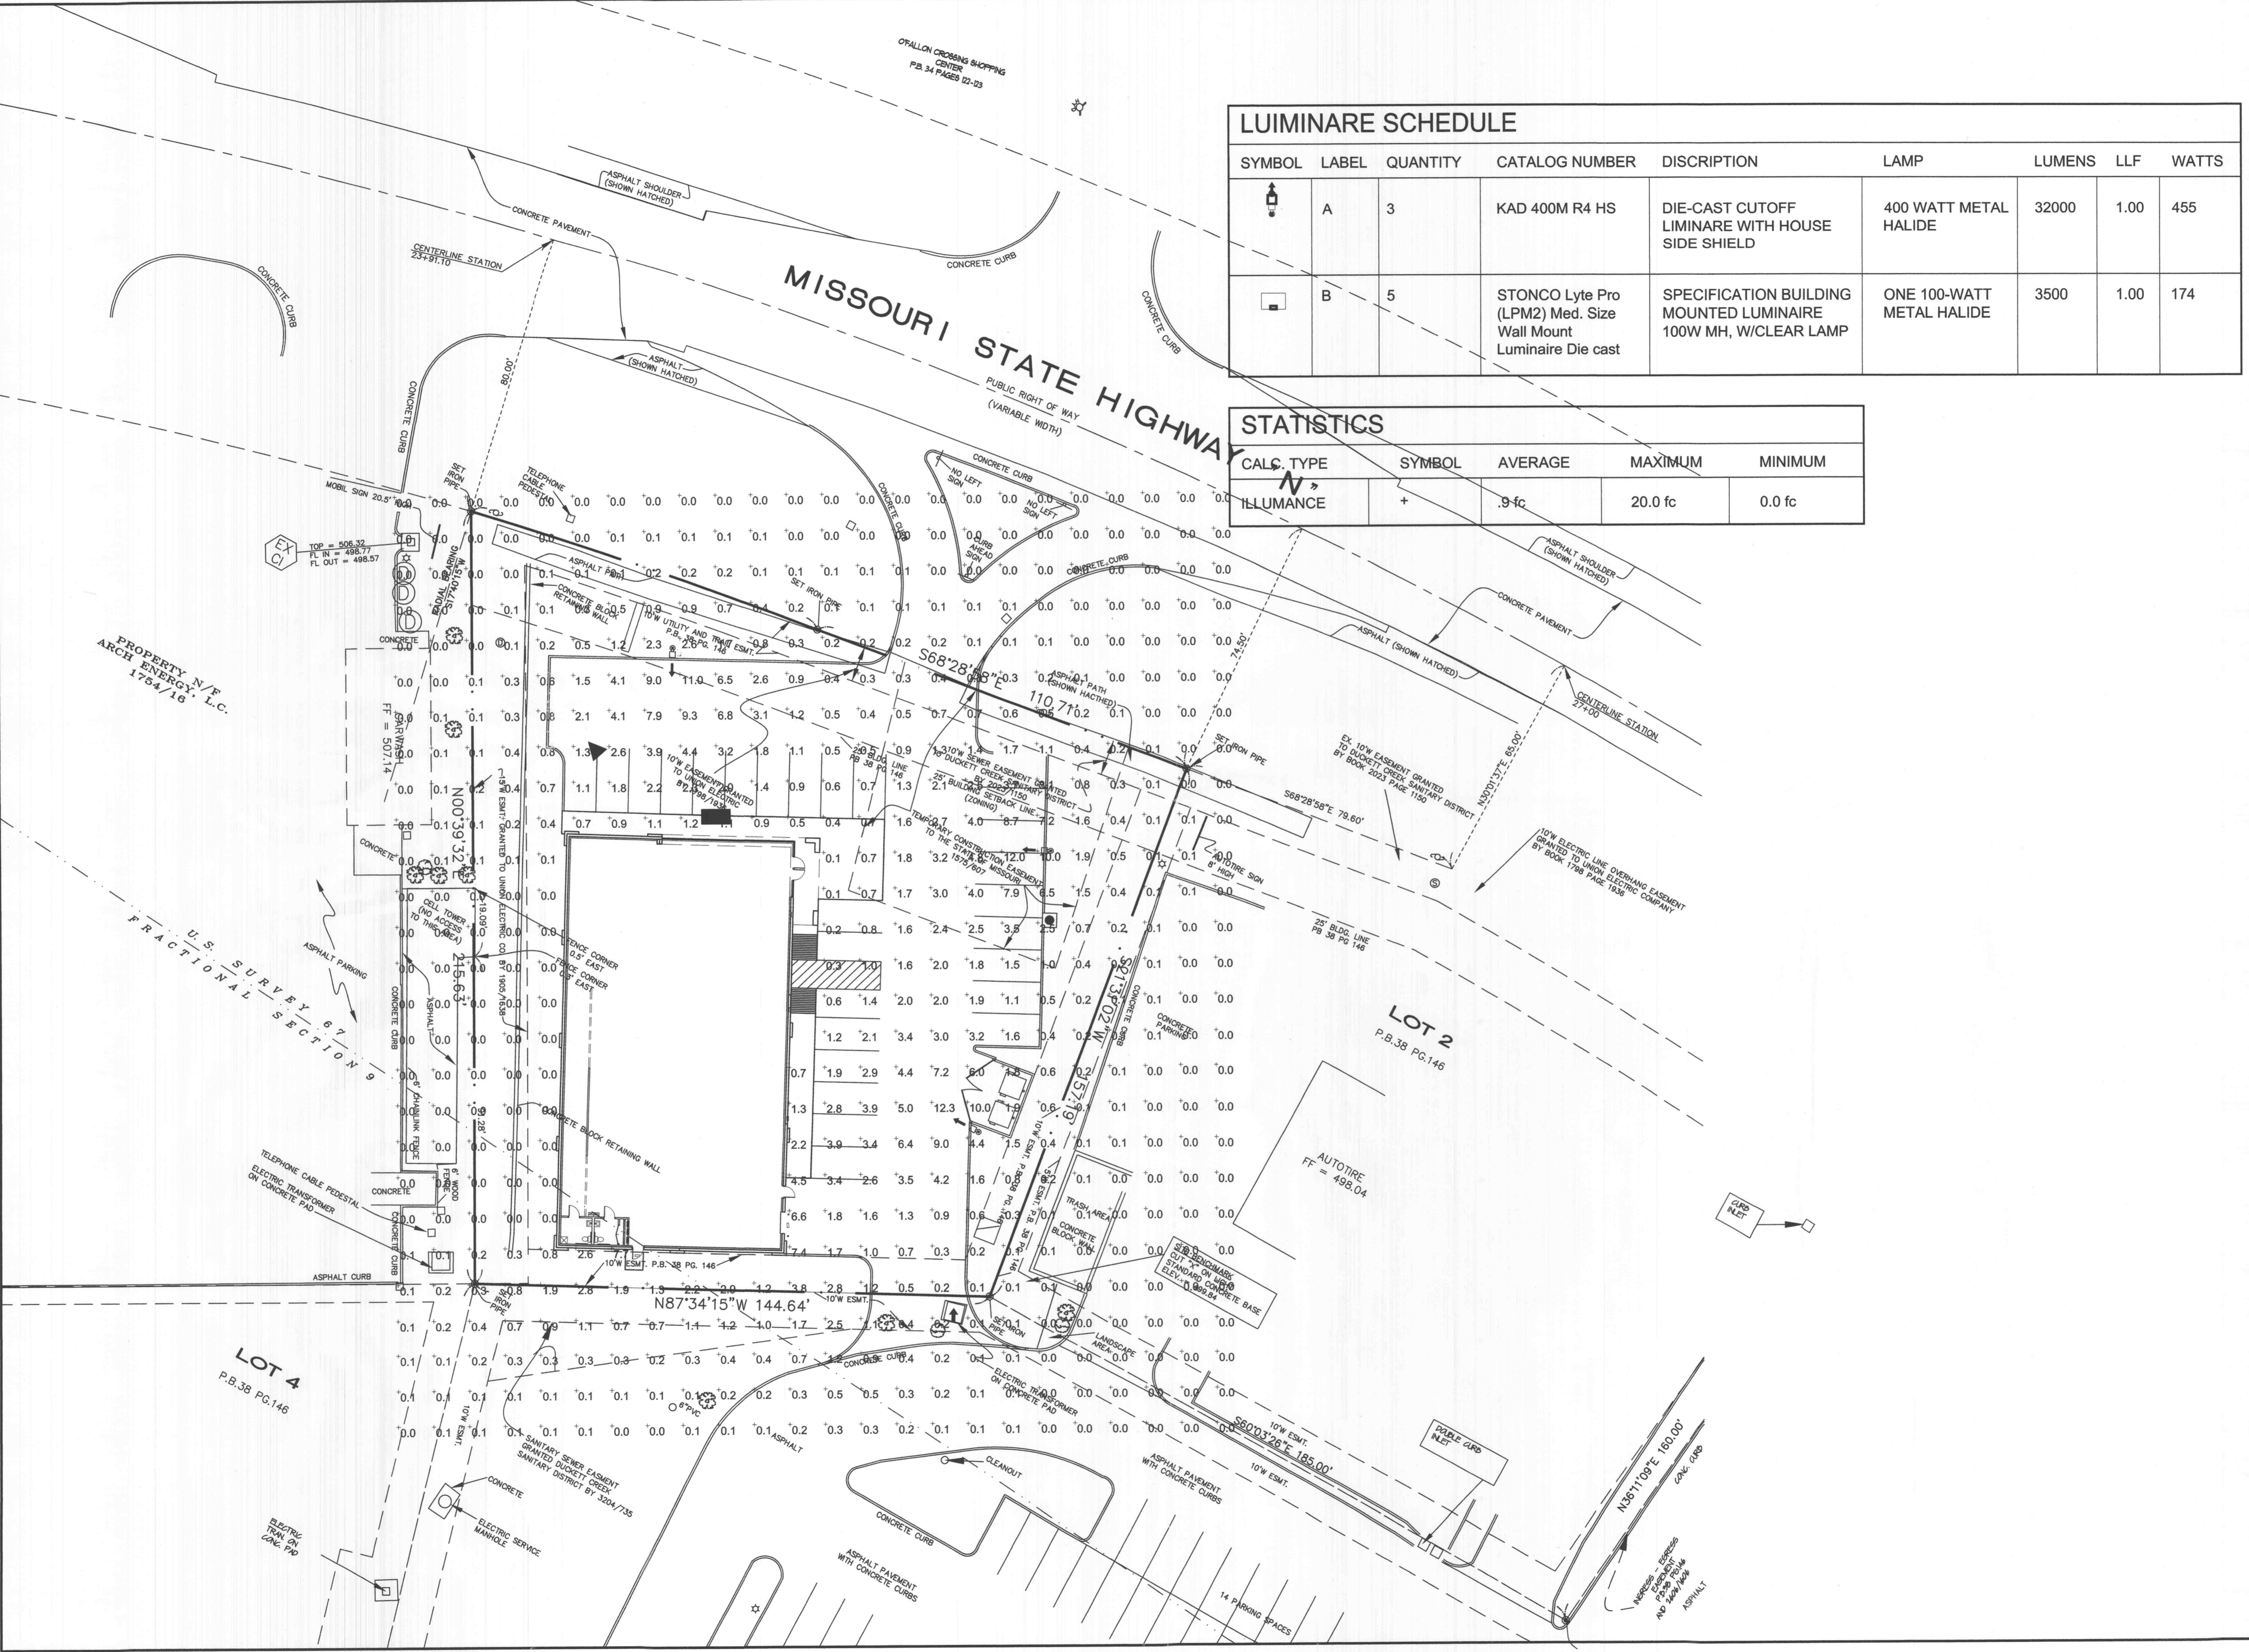

LUMINARE SCHEDULE									
SYMBOL	LABEL	QUANTITY	CATALOG NUMBER	DISCRIPTION	LAMP	LUMENS	LLF	WATTS	
	A	3	KAD 400M R4 HS	DIE-CAST CUTOFF LUMINARE WITH HOUSE SIDE SHIELD	400 WATT METAL HALIDE	32000	1.00	455	
	B	5	STONCO Lyte Pro (LPM2) Med. Size Wall Mount Luminaire Die cast	SPECIFICATION BUILDING MOUNTED LUMINAIRE 100W MH, W/CLEAR LAMP	ONE 100-WATT METAL HALIDE	3500	1.00	174	

STATISTICS				
CALC. TYPE	SYMBOL	AVERAGE	MAXIMUM	MINIMUM
ILLUMINANCE	+	9 fc	20.0 fc	0.0 fc

AUTOZONE

123 South Front Street 3rdFloor
 Memphis, Tennessee 38103
 TEL: (901) 495-8759 FAX: (901) 495-8969

AutoZone STORE DEVELOPMENT

Prepared For: STORE NO.2064
 6798 HIGHWAY "N"
 O'FALLON MO 63366

PHOTOMETRIC PLAN

REVISIONS

1.	
2.	
3.	
4.	

DATE: 05-28-04
 PROTOTYPE SIZE: 7N2-RIGHT
 SCALE: 1" = 20'

PH-1