



CONSTRUCTION SPECIFICATIONS


1. Stone Size - Use 2" stone, or reclaimed or recycled concrete equivalent.
2. Length - As required, but not less than 50 feet (except on a single residence lot where a 30 foot minimum length would apply).
3. Thickness - Not less than six (6) inches.
4. Width - Twenty (20) foot minimum, but not less than the full width at points where ingress or egress occurs.
5. Filter Cloth - Will be placed over the entire area prior to placing of stone. Filter will not be required on a single family residence lot.
6. Surface Water - All surface water flowing or diverted toward construction entrances shall be piped across the entrance. If piping is impractical, a mounatable berm with 5:1 slopes will be permitted.
7. Maintenance - The entrance shall be maintained in a condition which will prevent tracking or flowing of sediment onto public rights-of-way. This may require periodic top dressing with additional stone as conditions demand and repair and/or cleanout of any measures used to trap sediment. All sediment spilled, dropped, washed or tracked onto public rights-of-way must be removed immediately.
8. Washing - Wheels shall be cleaned to remove sediment prior to entrance onto public rights-of-way. When washing is required, it shall be done on an area stabilized with stone and which drains into an approved sediment trapping device.
9. Periodic inspection and needed maintenance shall be provided after each rain.

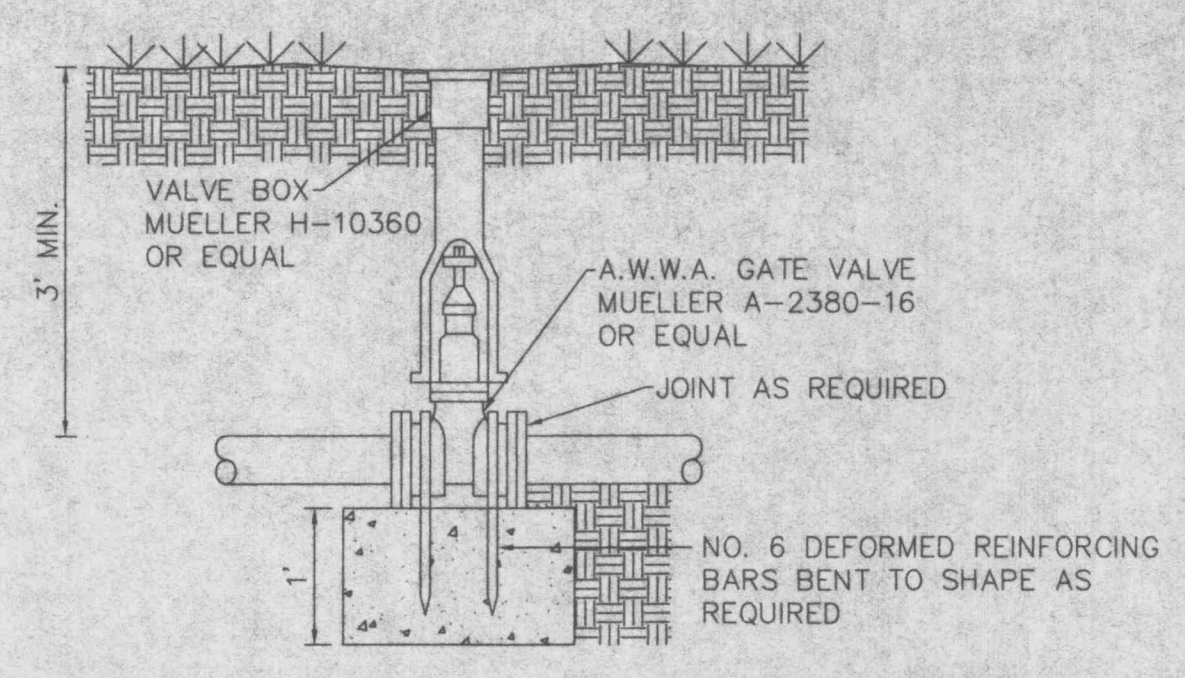


GATE VALVE W/THRUST BLOCK
 NOT TO SCALE

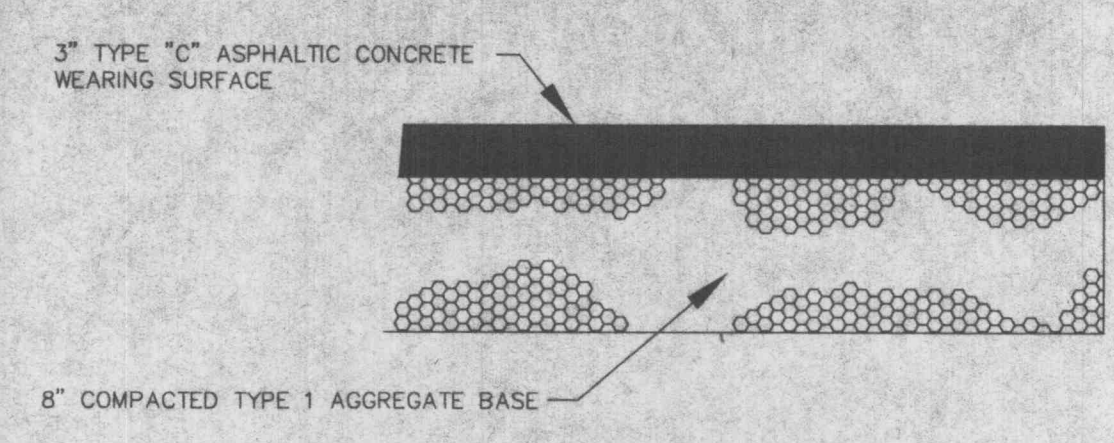


ASPHALT PAVEMENT DETAIL
 NOT TO SCALE

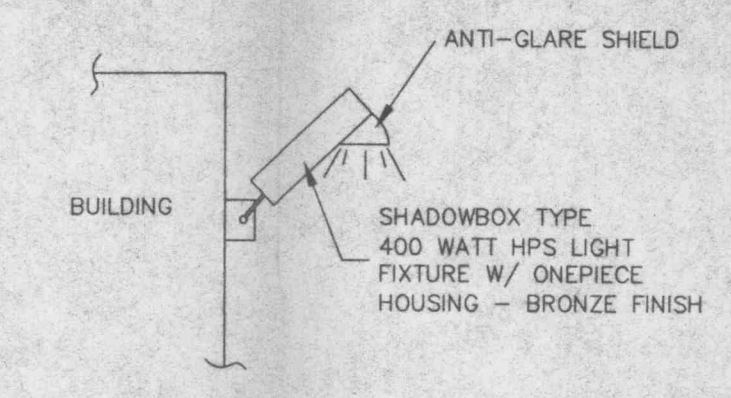


BUILDING MOUNTED LIGHT
 NOT TO SCALE

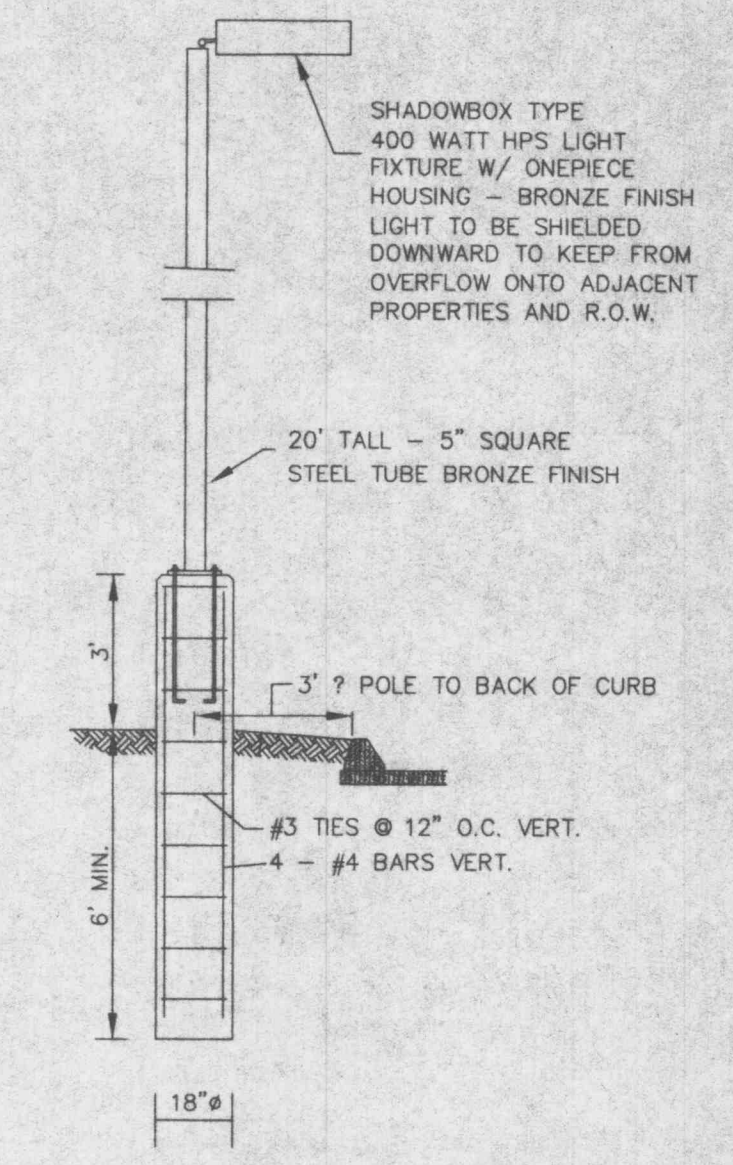


LIGHT POLE & BASE
 NOT TO SCALE

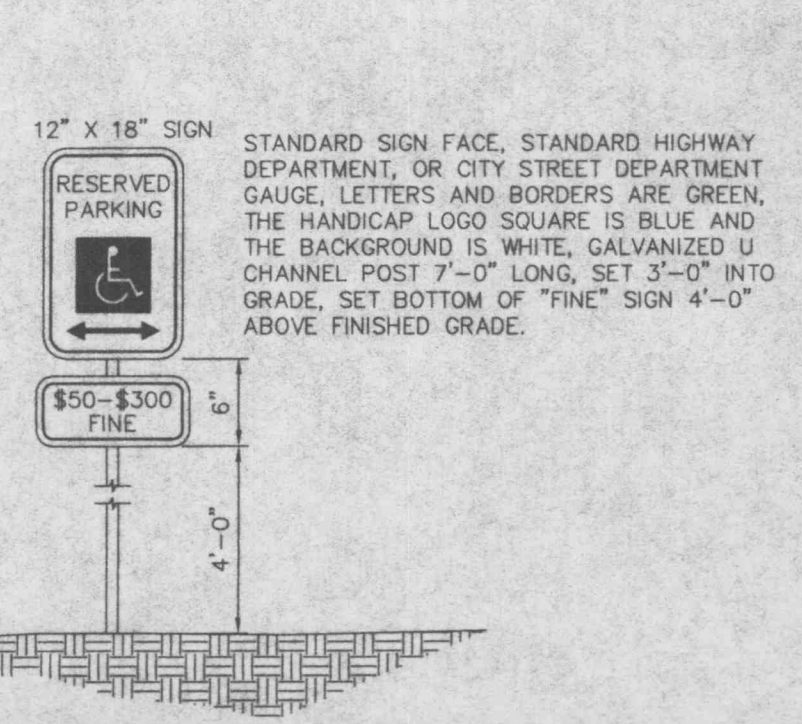


HANDICAP PARKING SIGN
 NOT TO SCALE

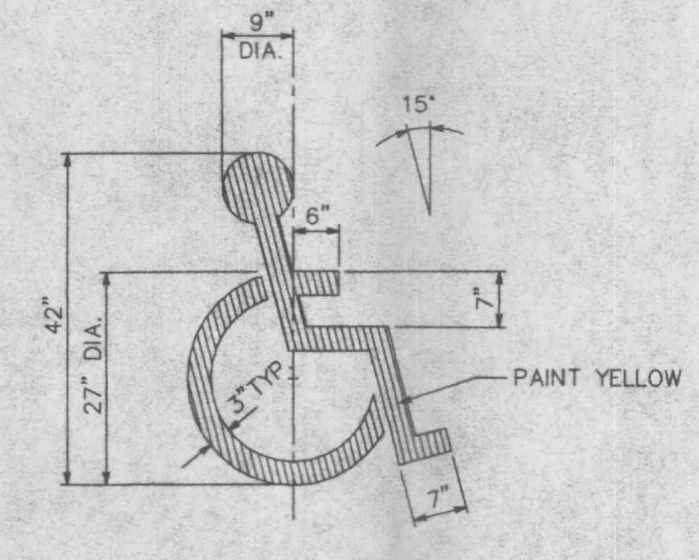

PAINTED HANDICAPPED PARKING SYMBOL
 NOT TO SCALE


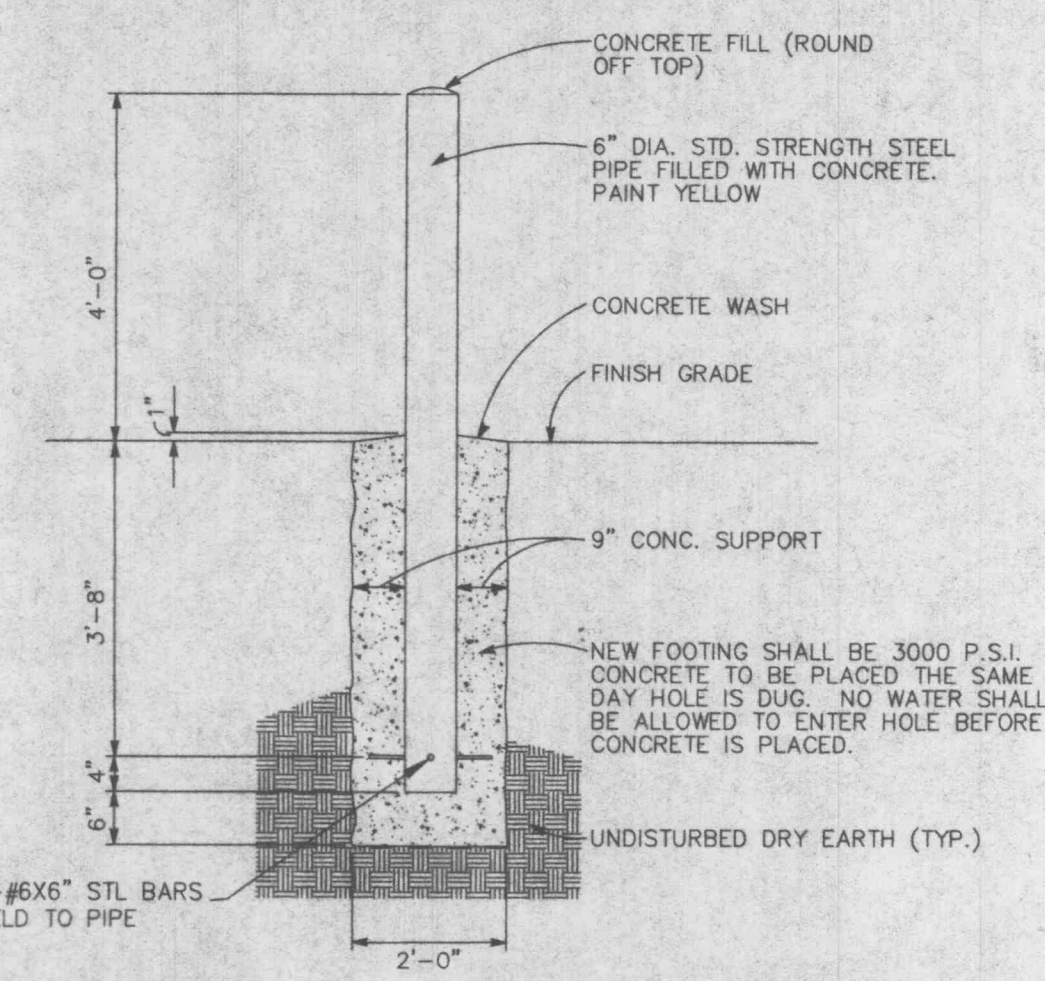


PIPE BOLLARD DETAIL
 NOT TO SCALE

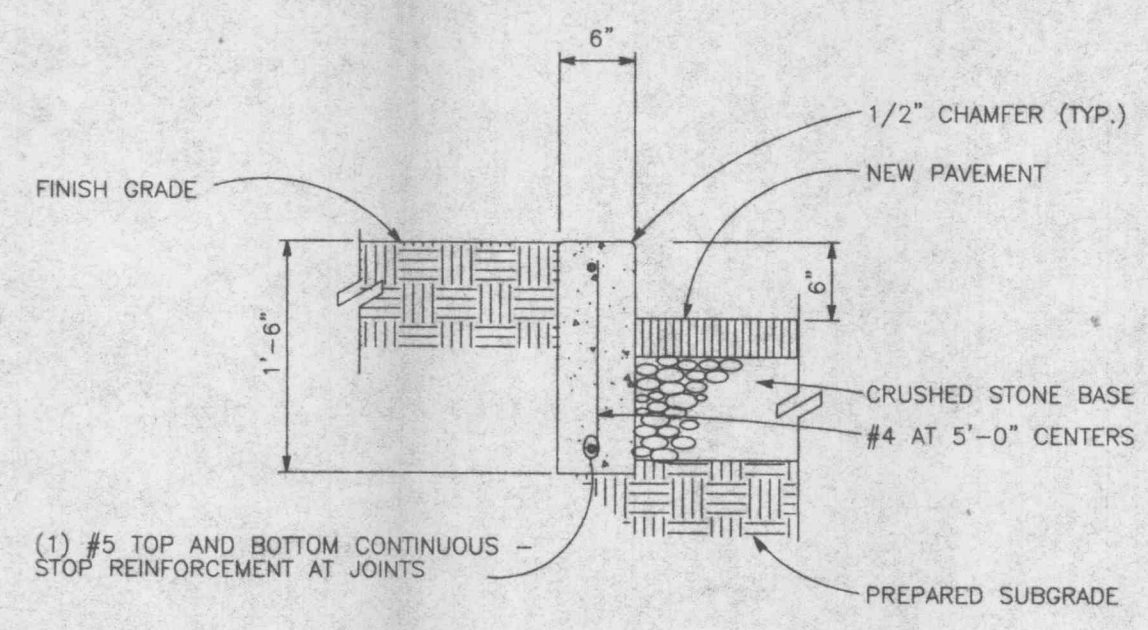


CONCRETE CURB DETAIL
 NOT TO SCALE

STABILIZED CONSTRUCTION ENTRANCE/WASHDOWN AREA
 NOT TO SCALE

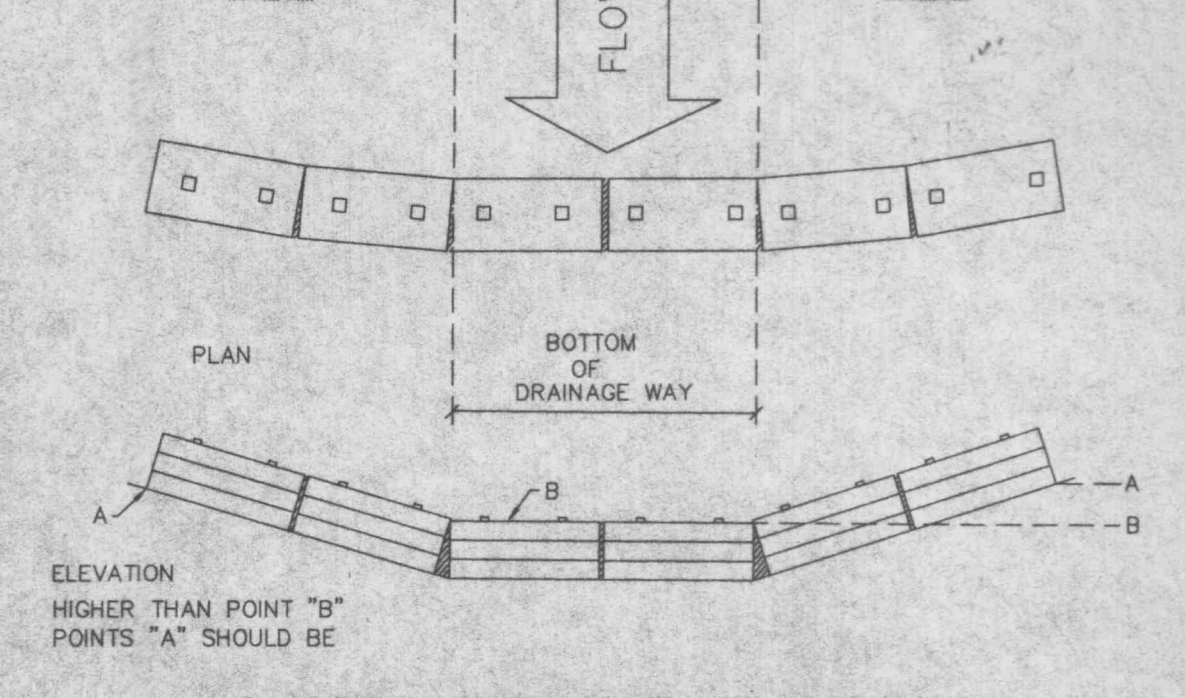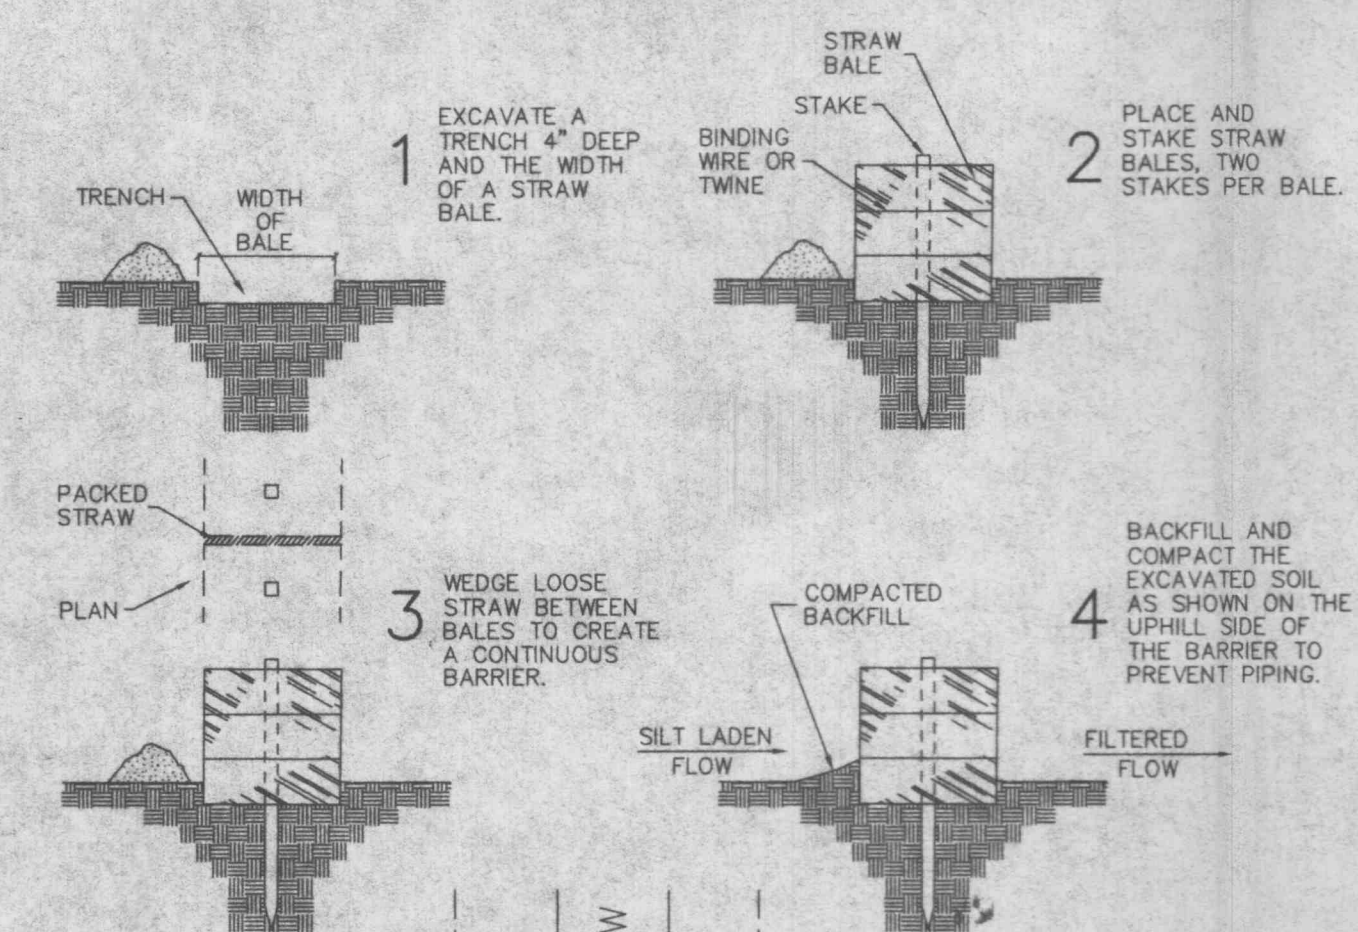

STRAW BALES BARRIERS FOR URBAN DEVELOPMENT SITES
APPENDIX C

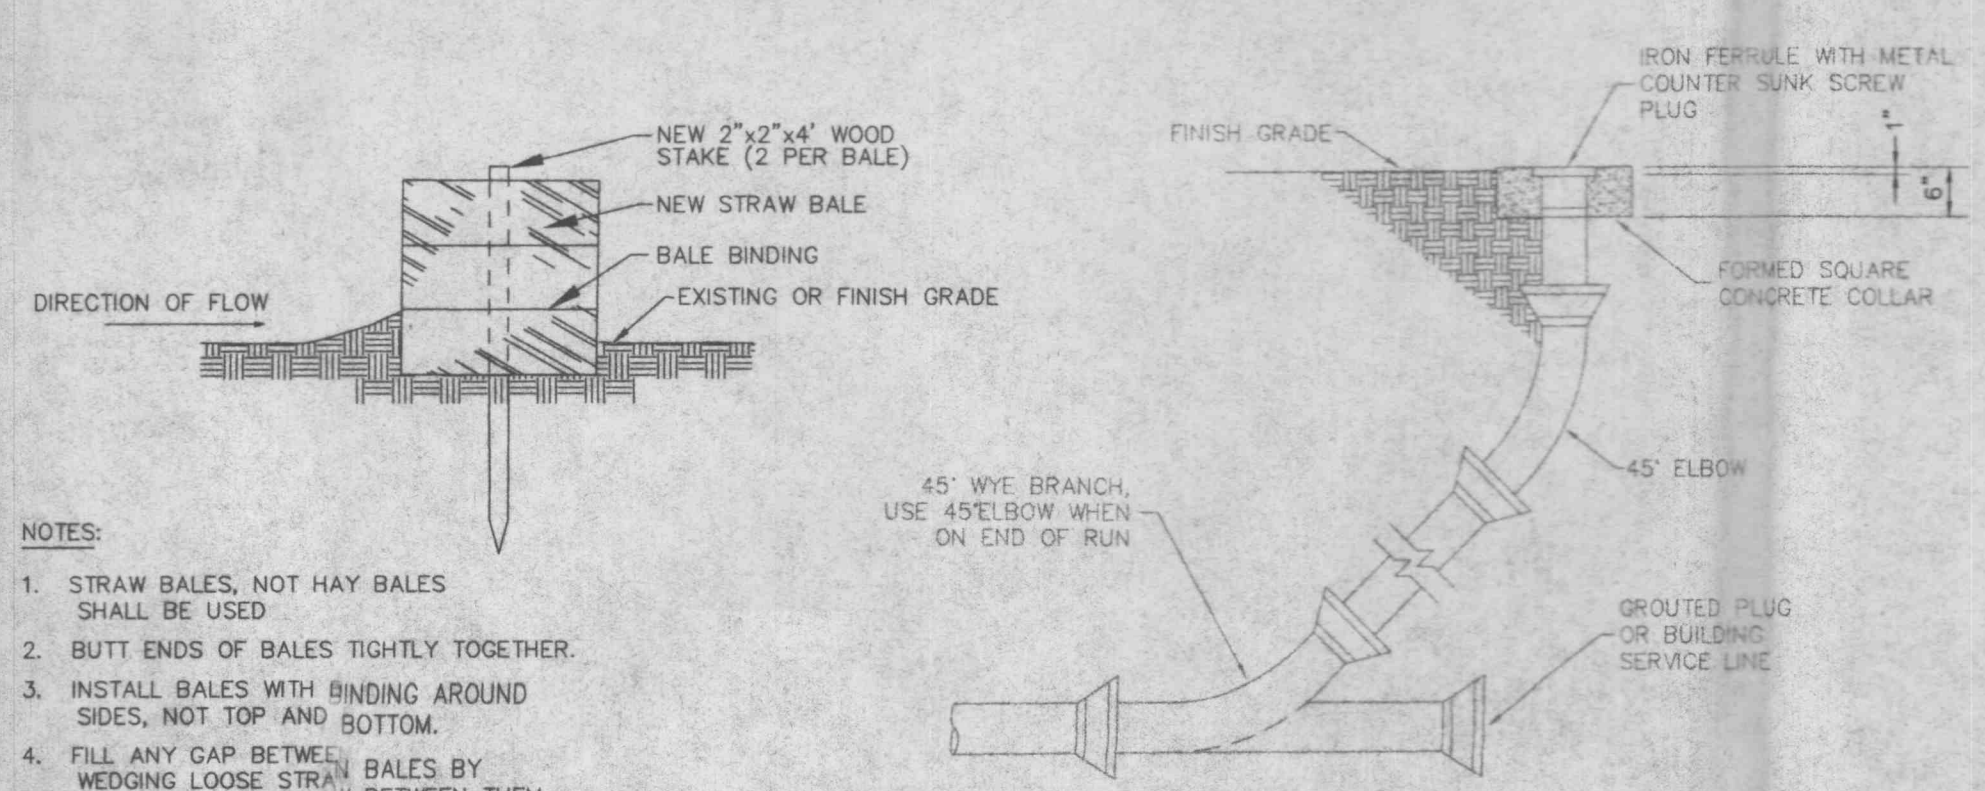

SEWER CLEANOUT
 NOT TO SCALE

E:\DMS\A1100ppr\US\11336a AutoTire Car Care Center\Construction\11336a\con.dwg Mon Aug 27 11:28:22 2001 STATION 11 SCOTT L