


The personal seal affixed to this sheet indicates that the professional architect whose name appears thereon has prepared or has directed the preparation of the material shown only on this sheet. Other drawings and documents, not exhibiting this seal, shall not be considered prepared by or the responsibility of the undersigned.

©1991-2000 WIEDEMEIER ARCHITECTS, INC.
All Rights Reserved
This Drawing May Not Be Reproduced Without
Express Approval Of Wiedemeier Architects, Inc.

CONTRACTOR SHALL VERIFY ALL CONDITIONS AND DIMENSIONS AT THE JOB SITE

TOP OF
MASONRY WALL

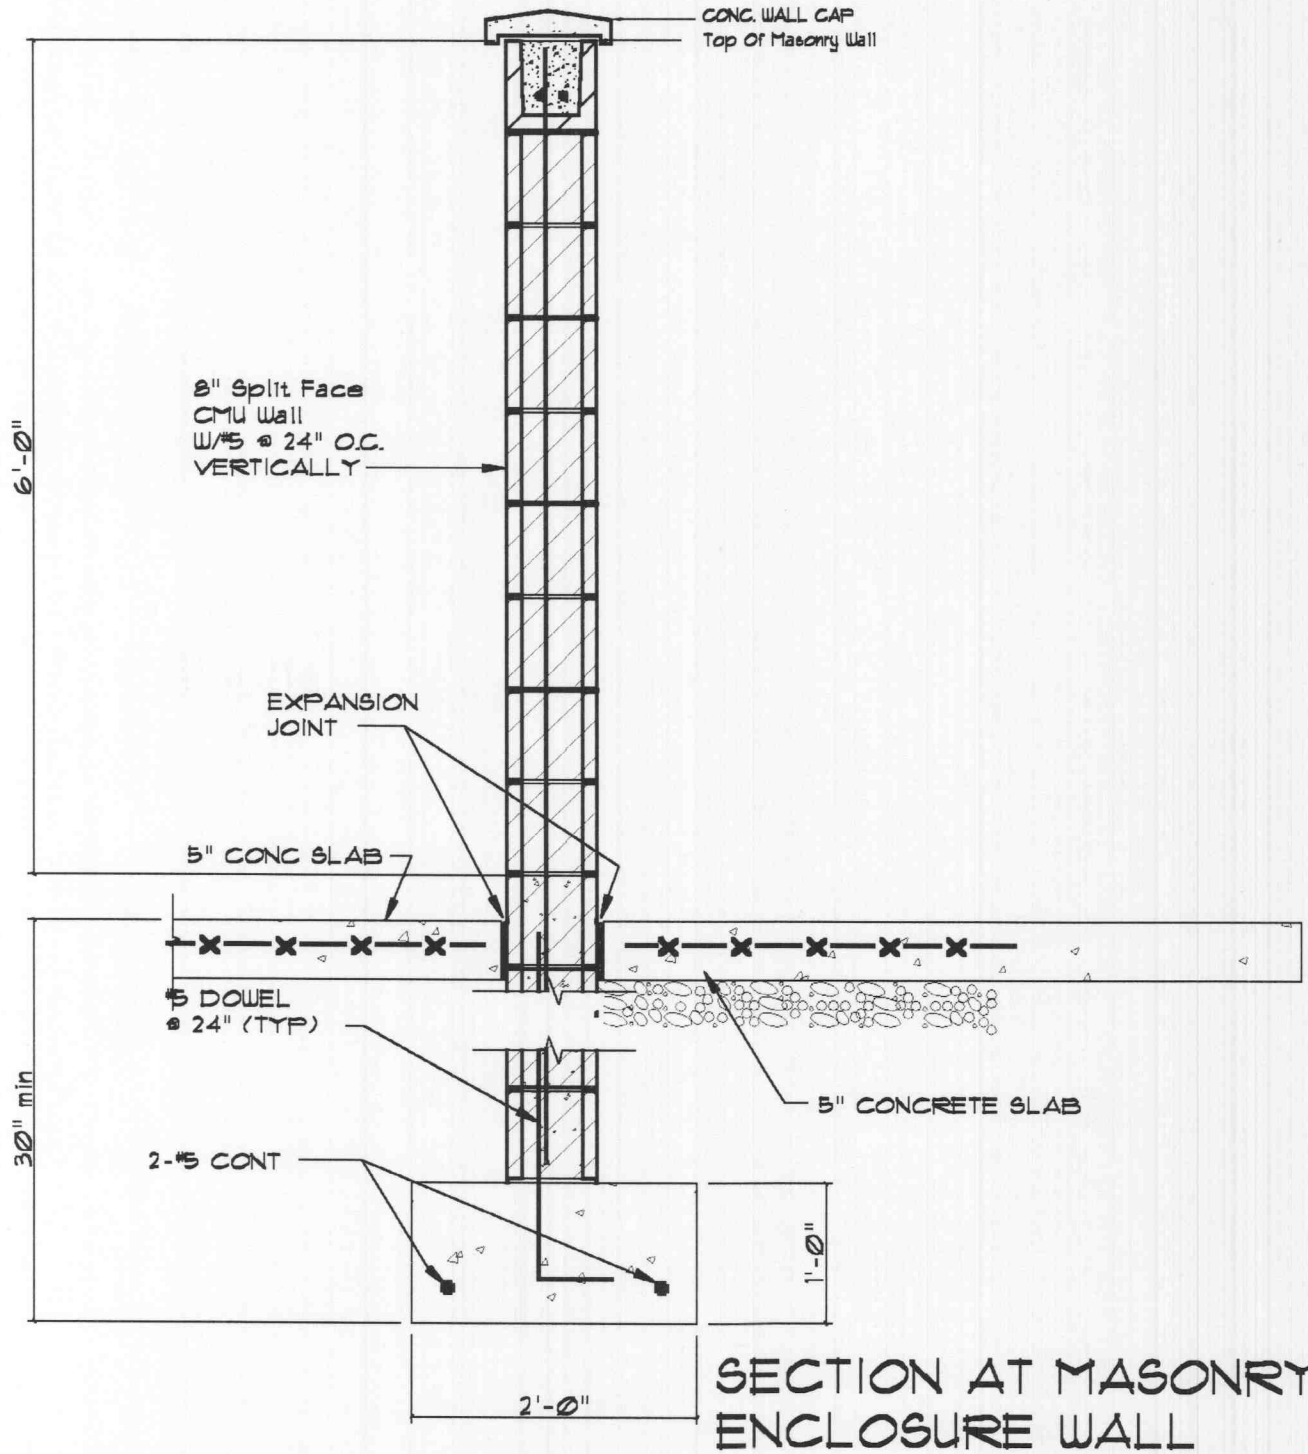

Screened Enclosure
AutoTire
Car Care
LOT 3 - Highway K at Highway N
O'Fallon, MO



WIEDEMEIER ARCHITECTS, INC

1600 HERITAGE LANDING, ST. CHARLES, MO 63303 (636) 441-5300

DATE:

8/20/01

PROJECT
NUMBER

WAI-0000

A-5.2