


DATE: _____
 BY: _____
 FINAL SURVEY
 SURVEYED: _____
 CHECKED: _____
 DATE: _____
 BY: _____
 ORIGINAL SURVEY
 SURVEYED: _____
 CHECKED: _____
 DATE: _____
 BY: _____

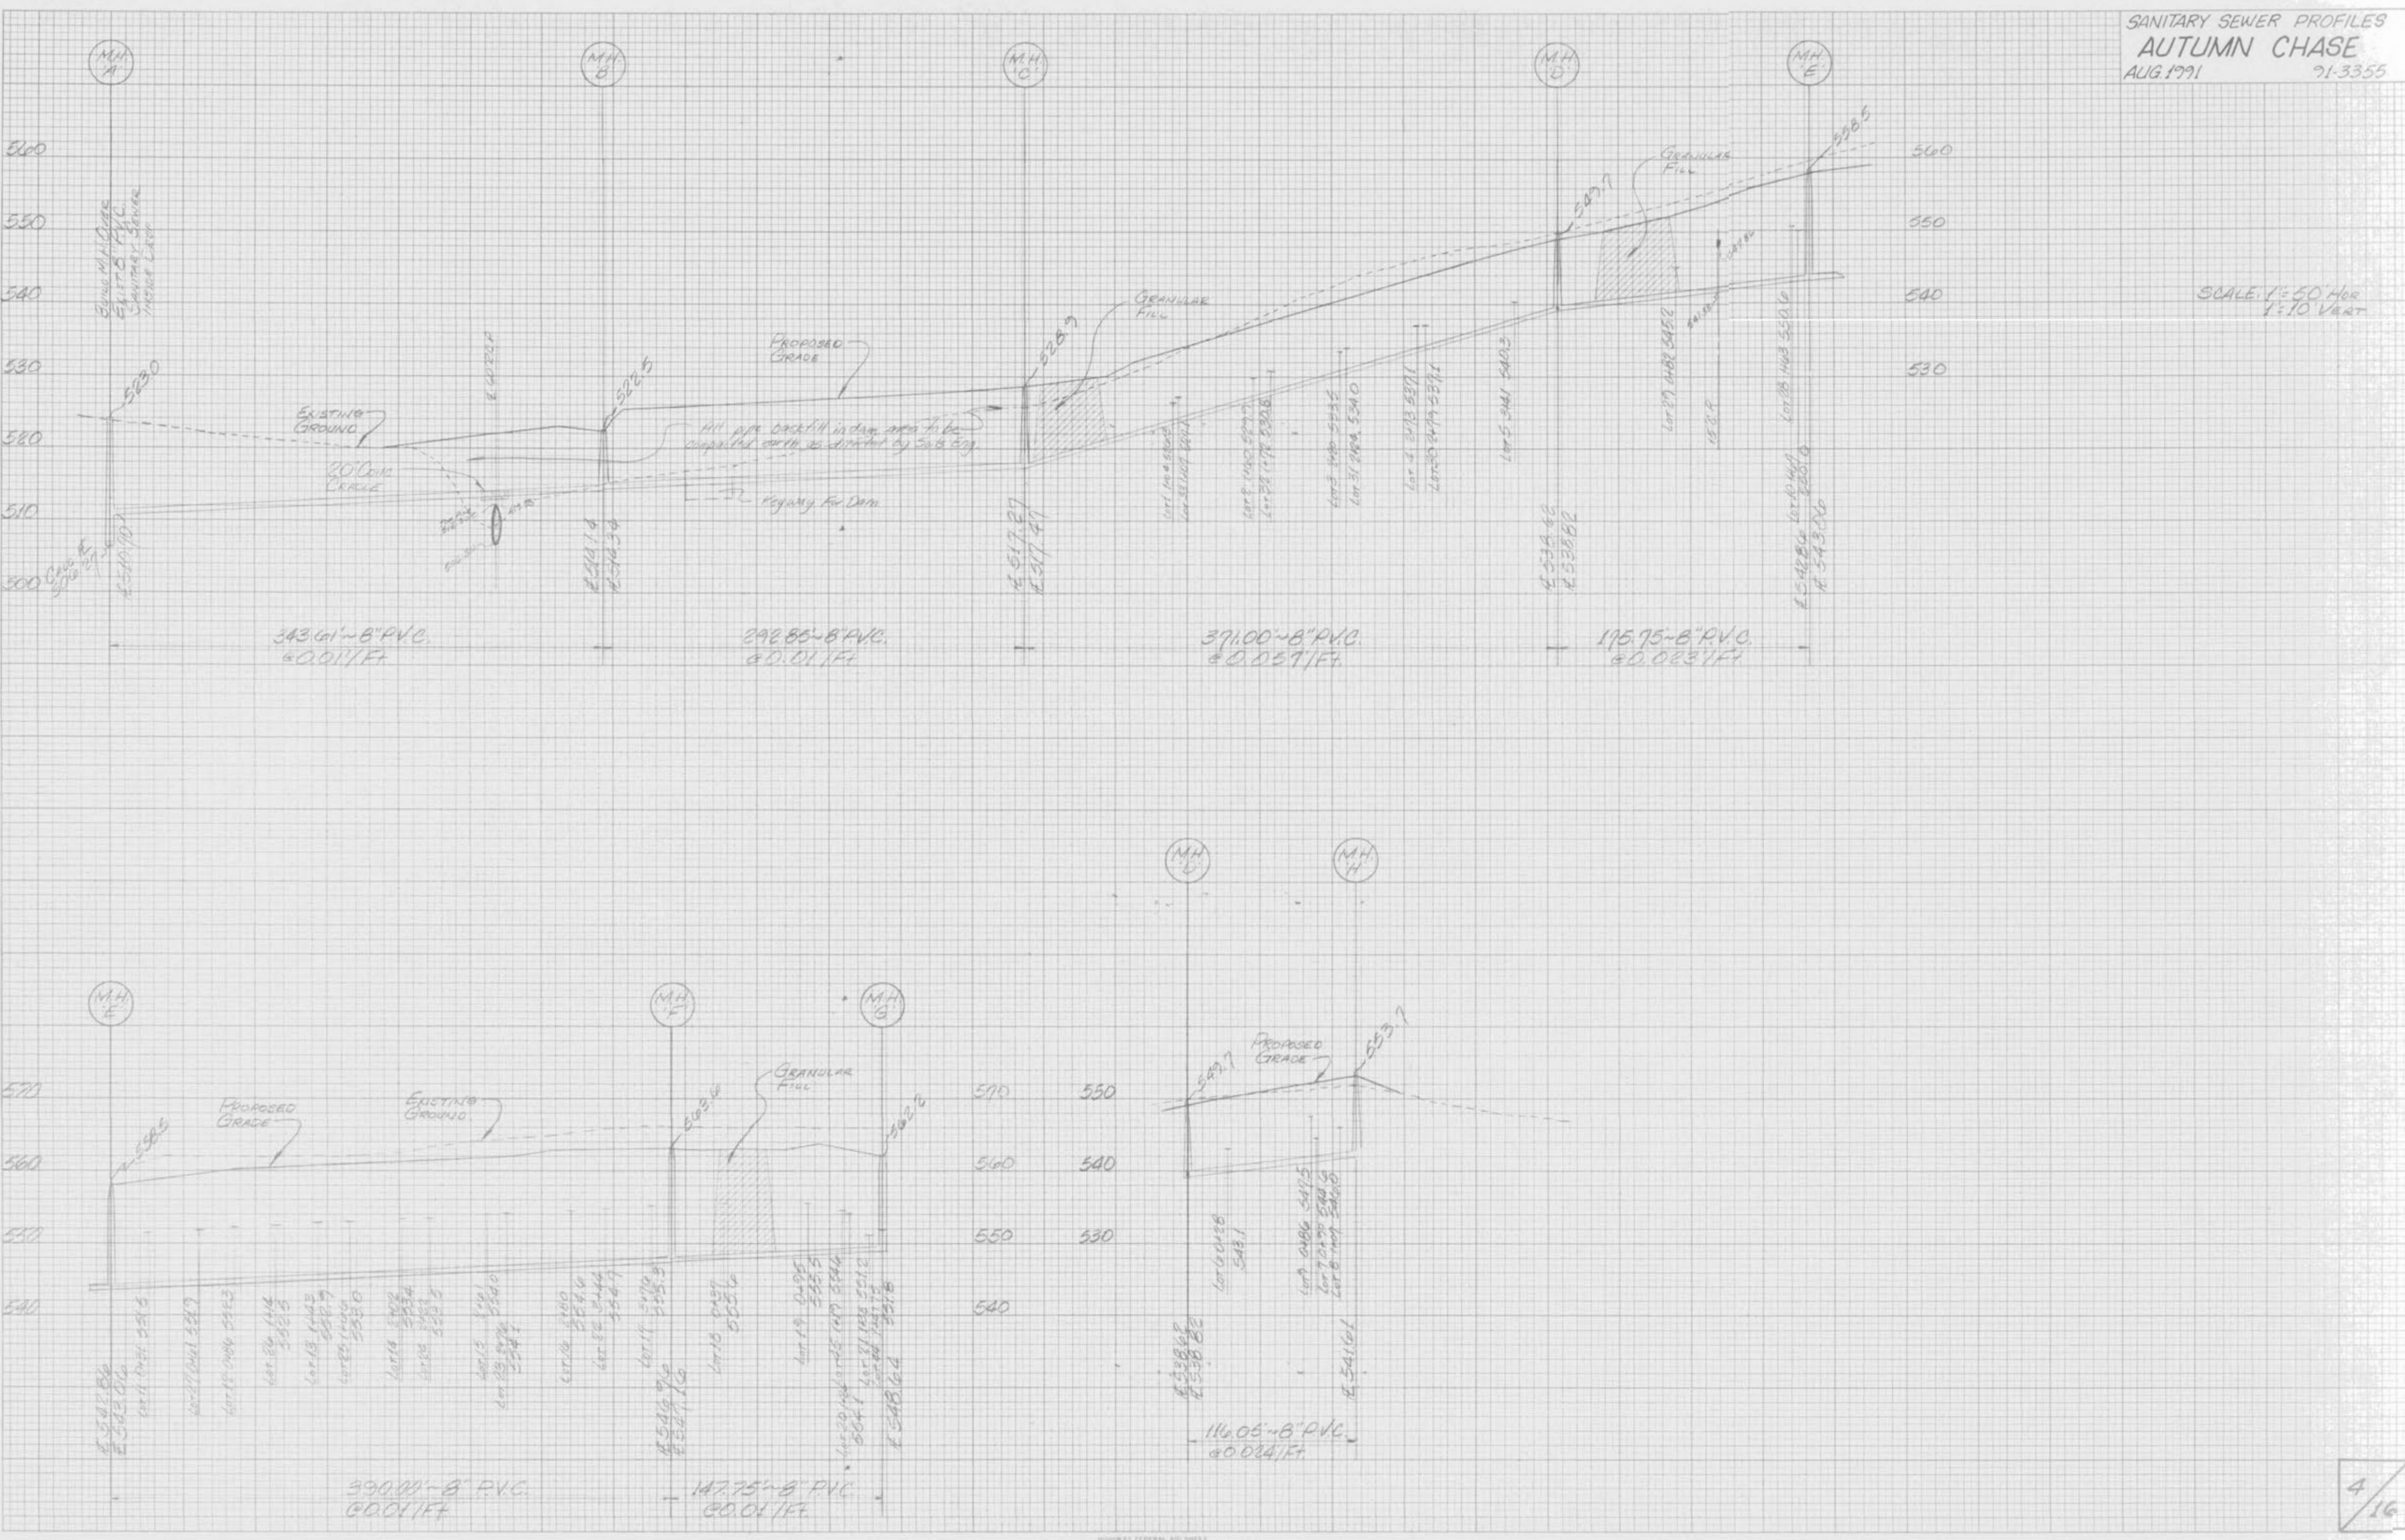

SCALE: 1"=50' Hor
 1"=10' Vert