
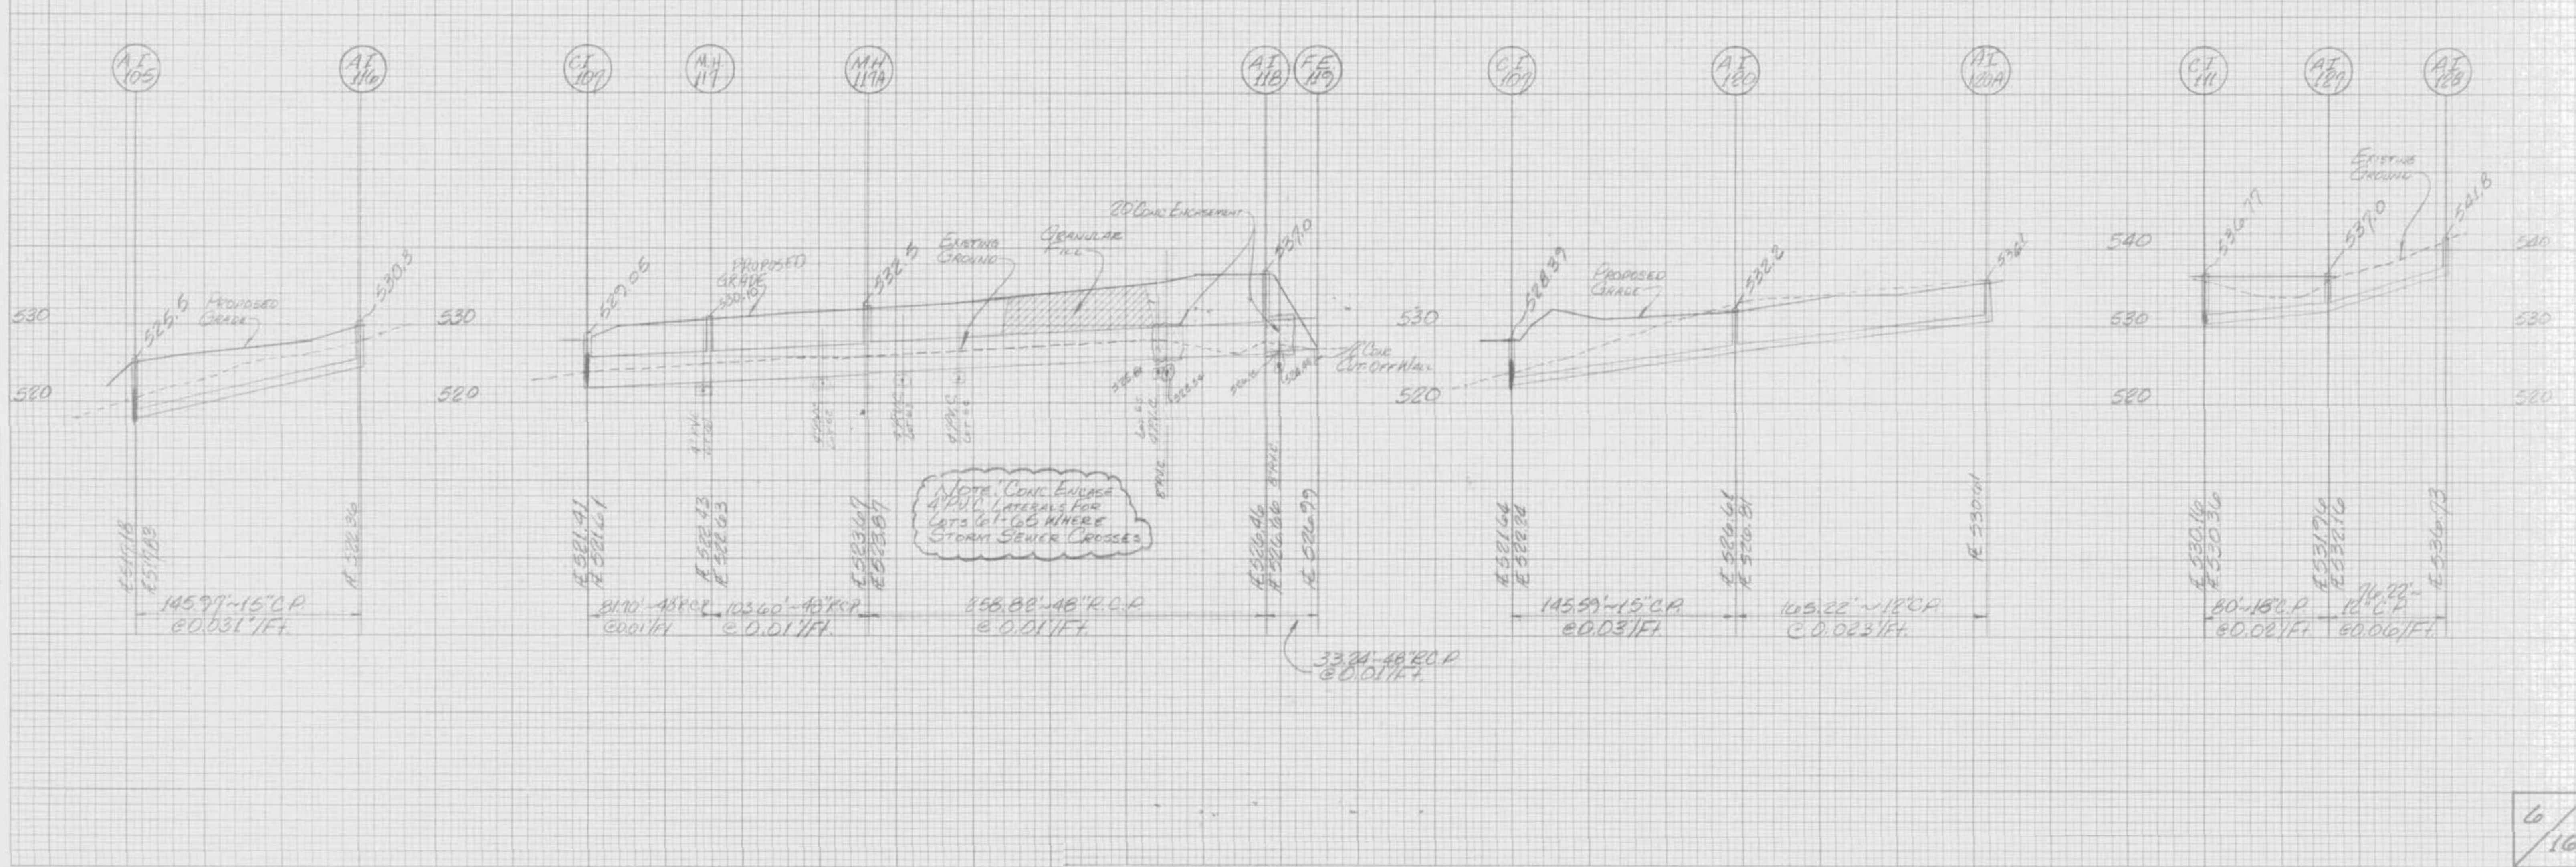


STORM SEWER PROFILES
AUTUMN CHASE
AUG 1991 91-3355

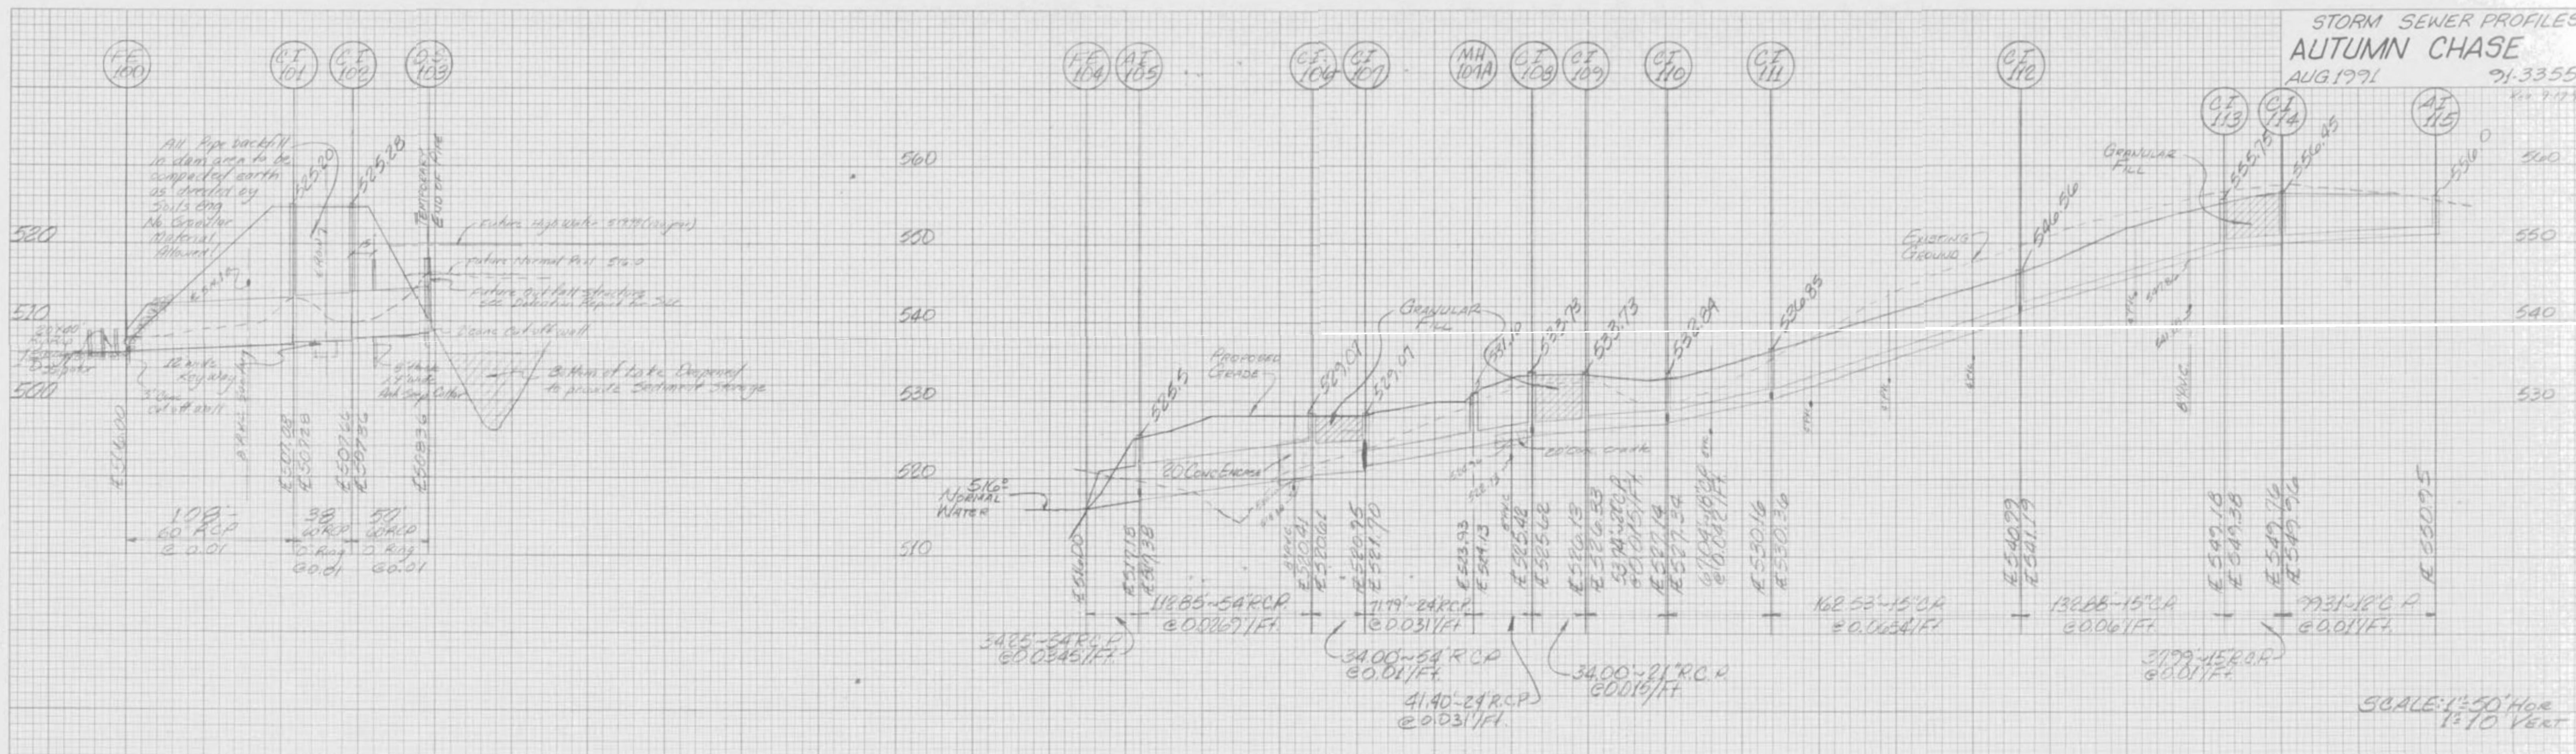

FINAL SURVEY PLOTTED
DATE: 10/1/91
BY: [Signature]

ORIGINAL SURVEY PLOTTED
DATE: 10/1/91
BY: [Signature]