


FINAL SURVEY
 DATE: _____
 BY: _____
 CHECKED: _____
 PLOTTED: _____
 NOTE BOOK: _____
 SHEET NO.: _____

ORIGINAL SURVEY
 DATE: _____
 BY: _____
 CHECKED: _____
 PLOTTED: _____
 NOTE BOOK: _____
 SHEET NO.: _____

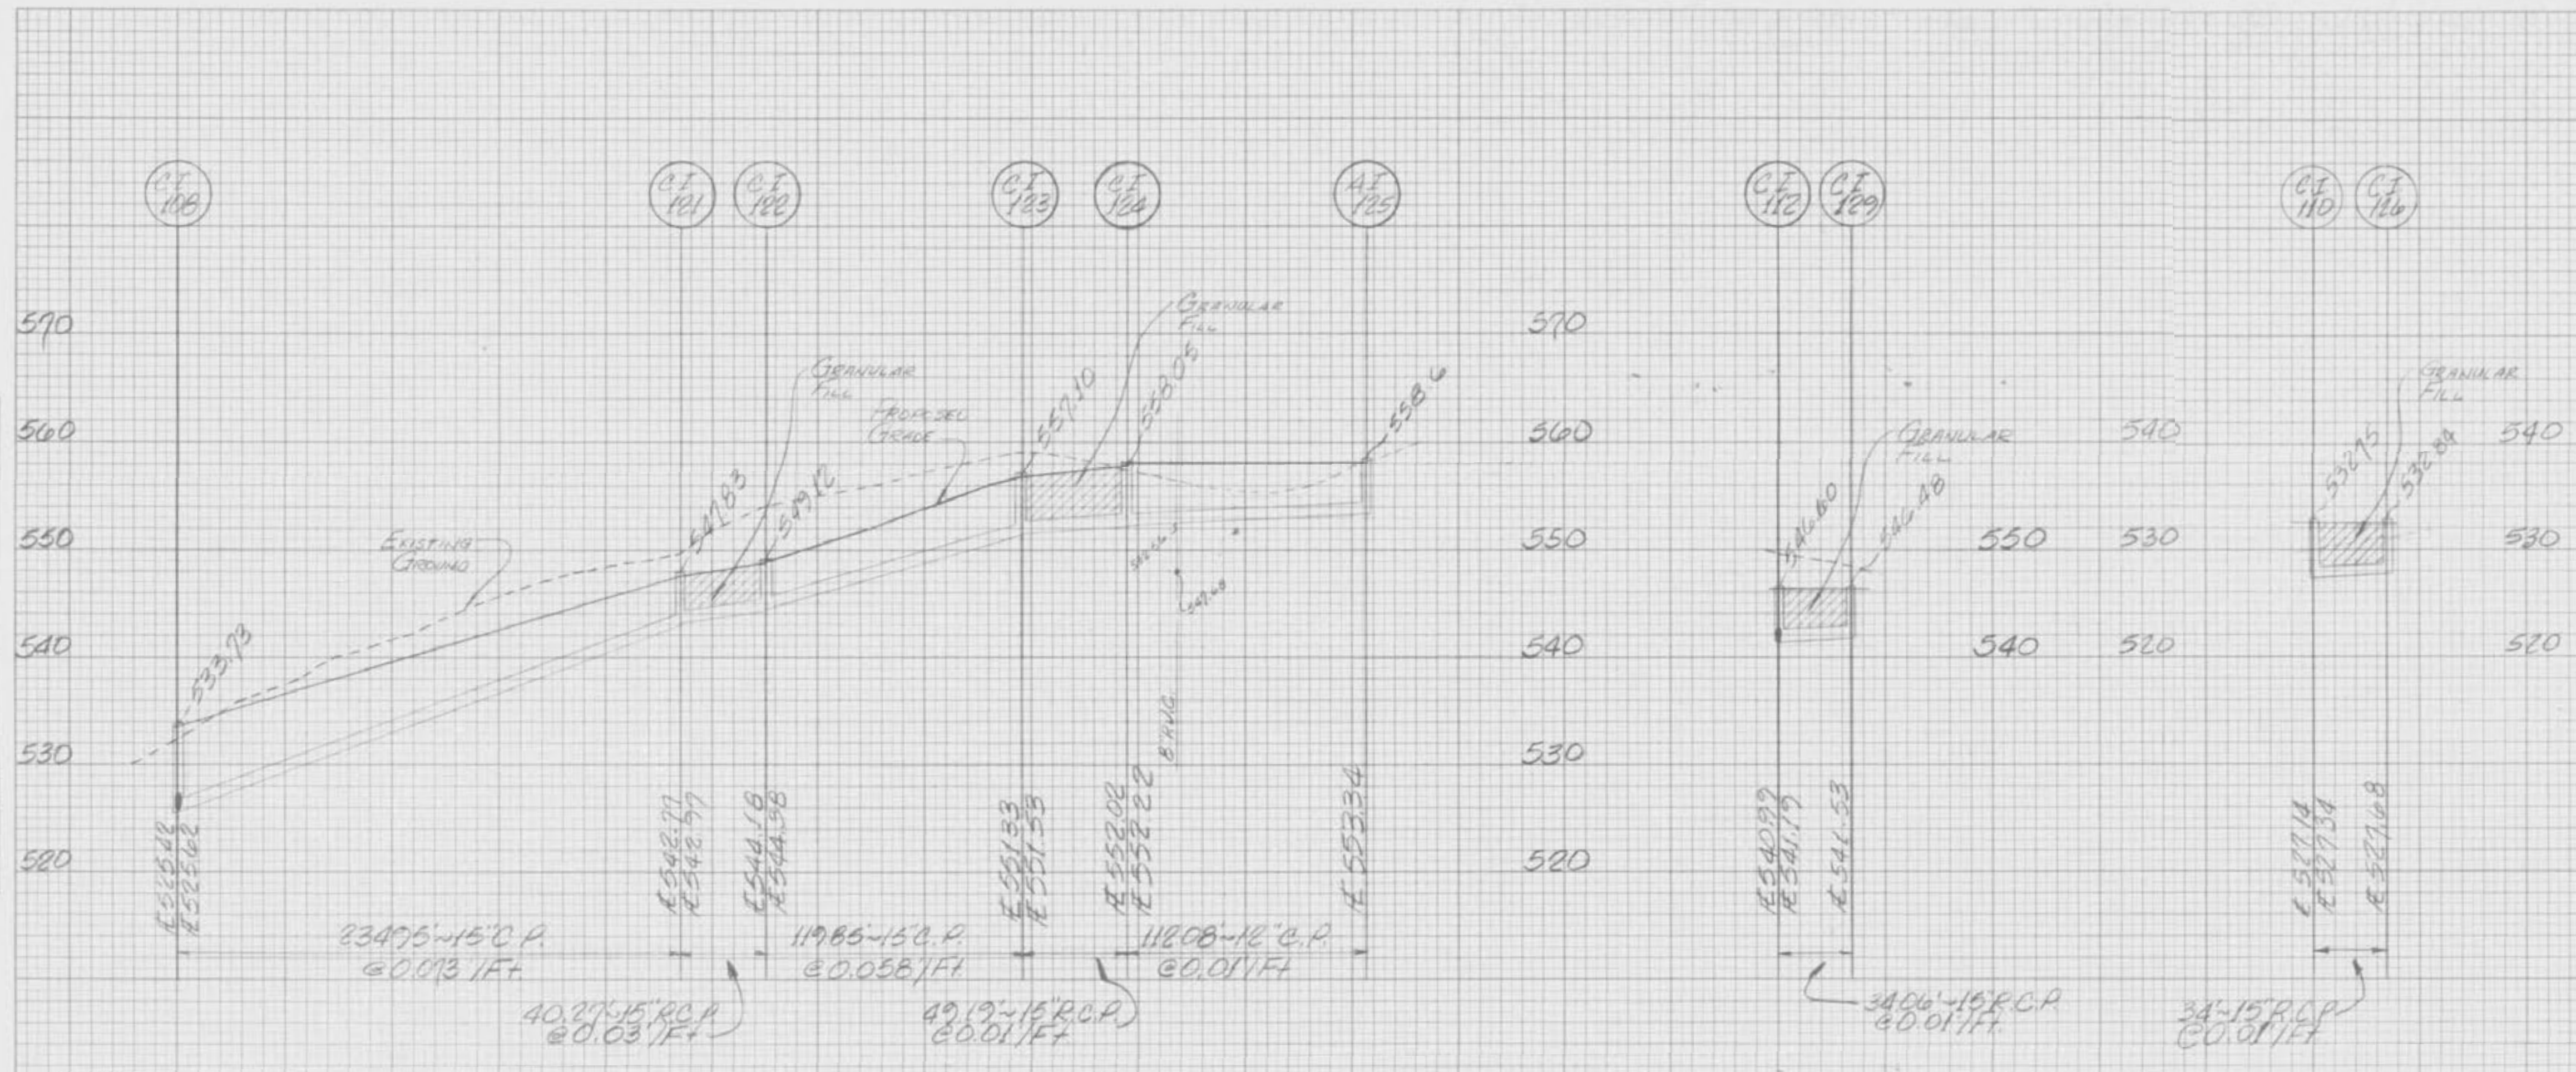

SCALE: 1" = 50' HOR
 1" = 10' VERT