


REVISED - 03-10-00 CITY OF AVONDALE
 REVISED - 04-02-00 CITY OF AVONDALE
 REVISED - 04-25-00 CITY OF AVONDALE

AVONDALE HEIGHTS
 Phase Four - Plat Five
 95-22

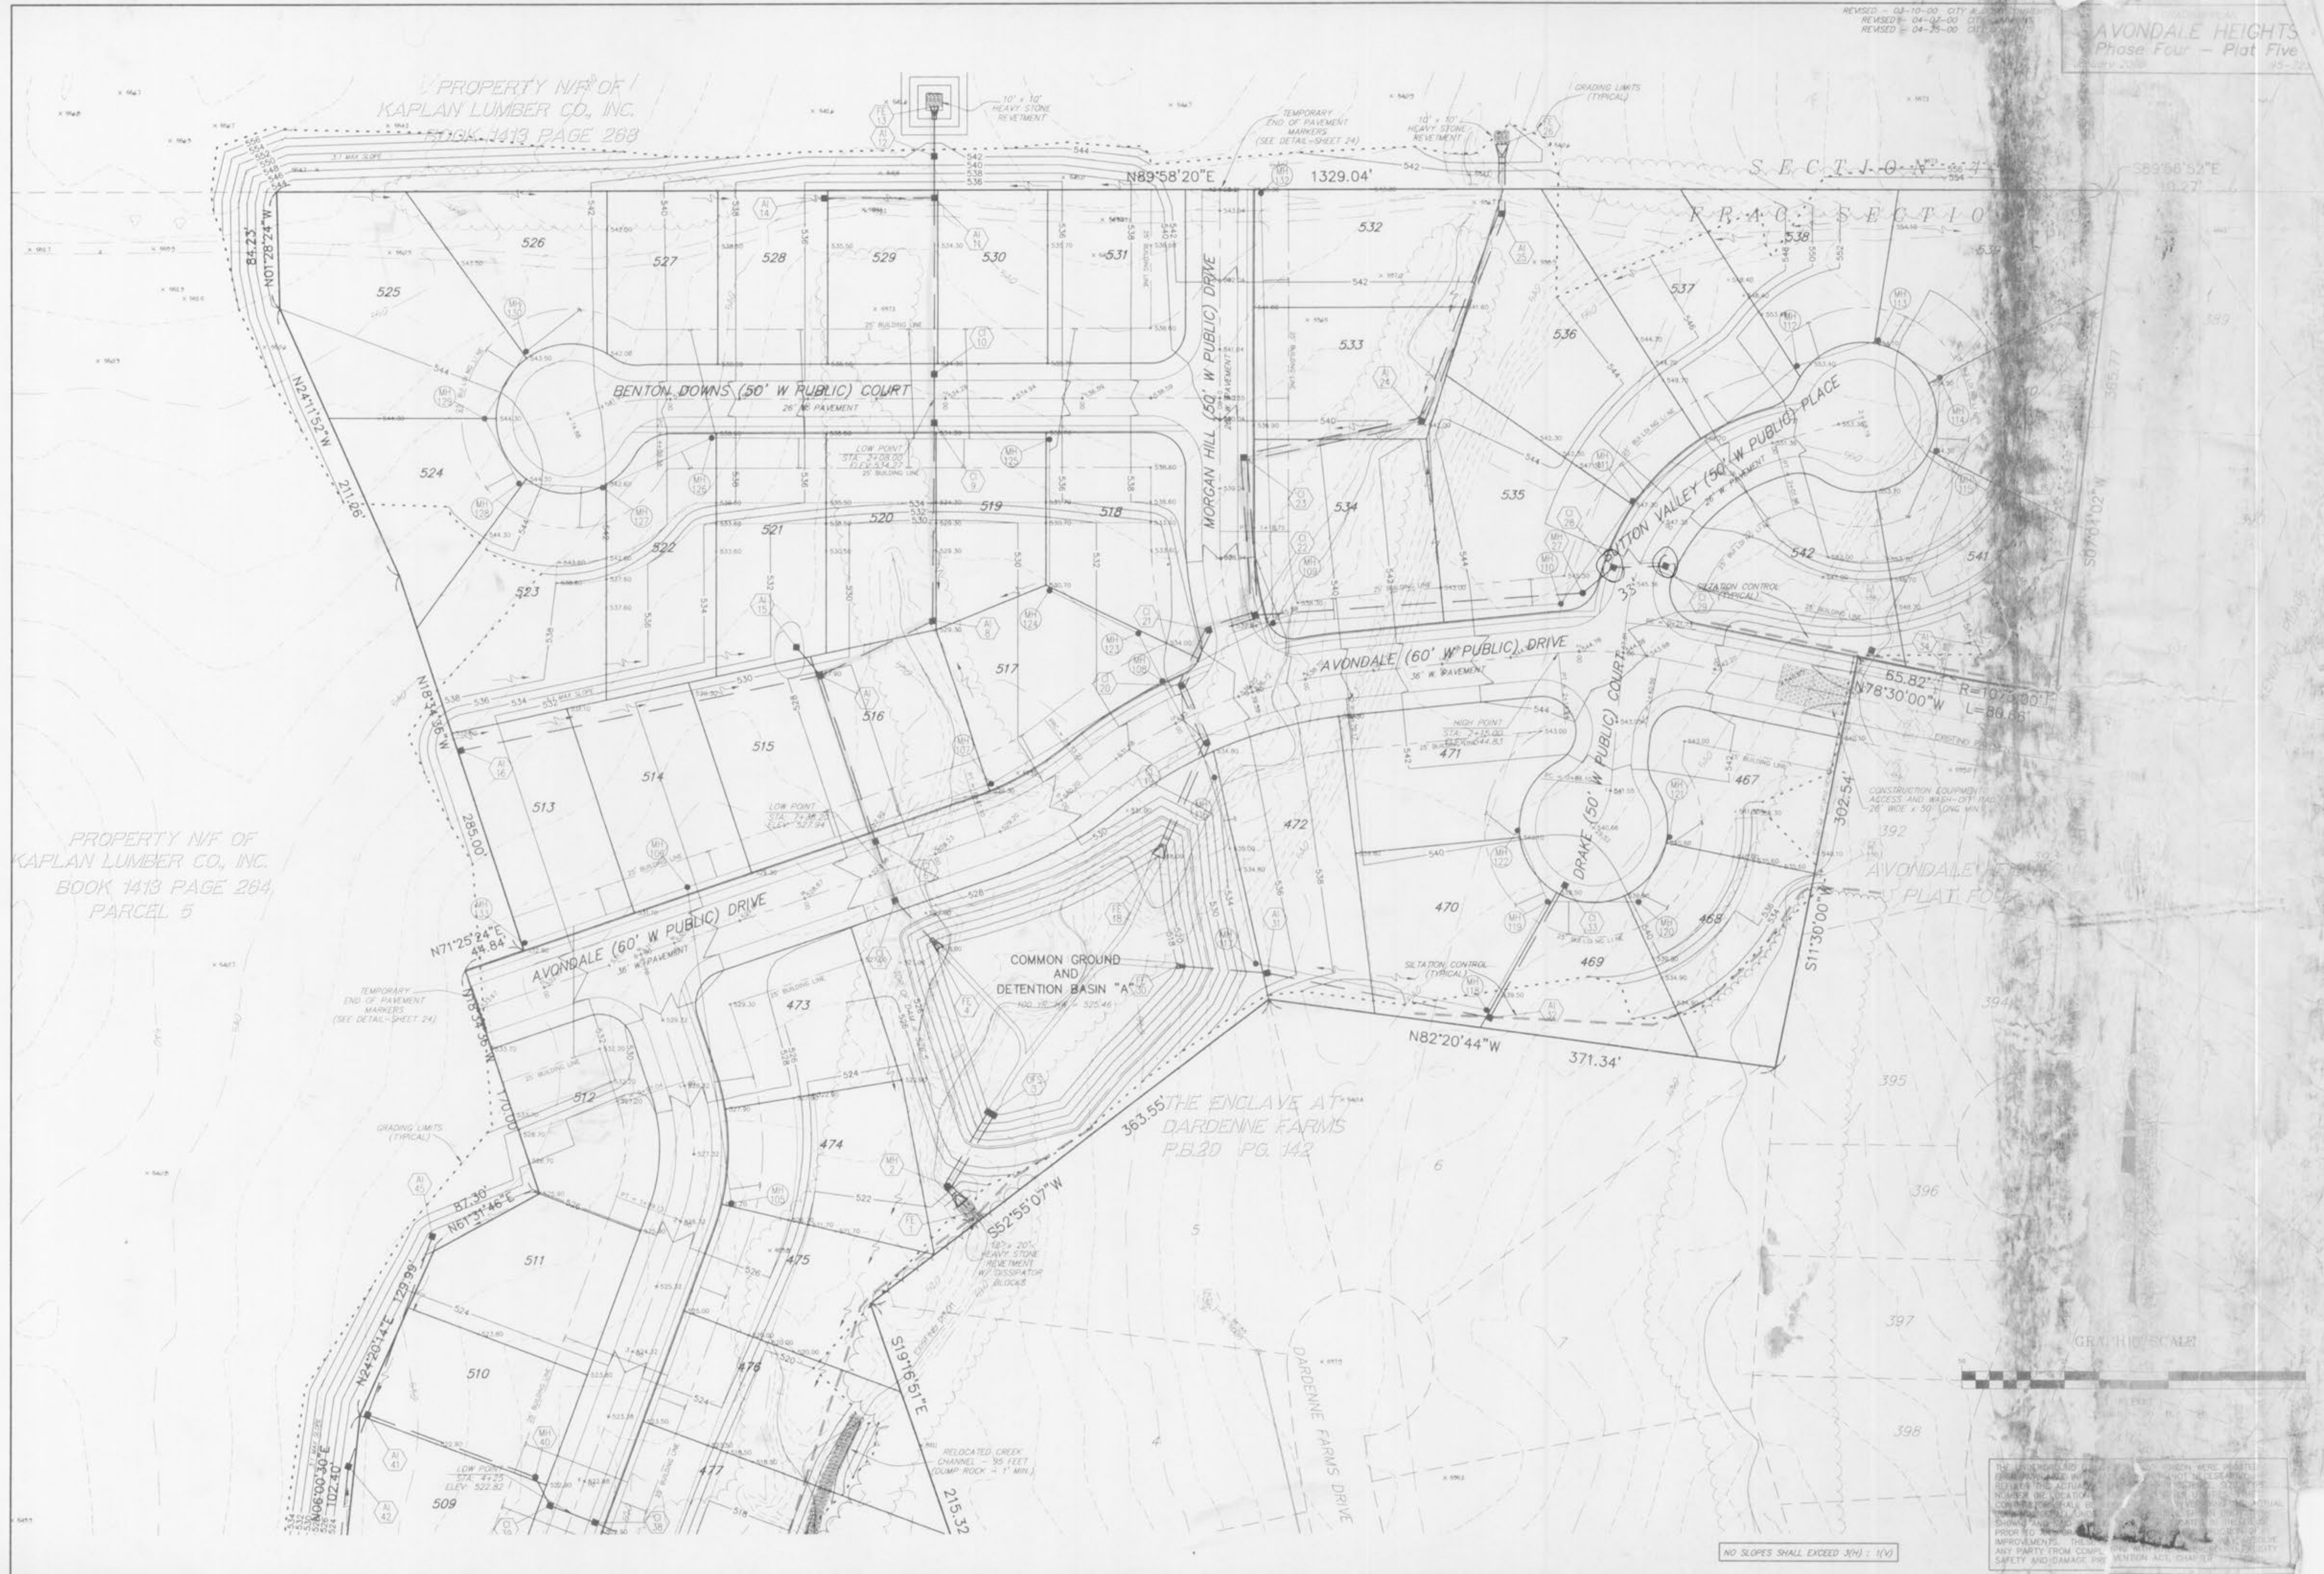

PROPERTY N/W OF
 KAPLAN LUMBER CO., INC.

PROPERTY N/W OF
 KAPLAN LUMBER CO., INC.
 BOOK 1413 PAGE 284
 PARCEL 5

SECTION
 F.R.A.C. SECTION

THE ENCLAVE AT
 DARDENNE FARMS
 P.B.20 PG. 142

GRAPHIC SCALE



