

REVISED - 03-10-00 CITY & DCSD COMMENTS
REVISED - 04-07-00 CITY COMMENTS
REVISED - 04-25-00 CITY COMMENTS


WATER PLAN
AVONDALE HEIGHTS
Phase Four - Plat Five
January 2000 95-7230M
REV. 2-28-2000 M.G.C.

PROPERTY N/F OF
KAPLAN LUMBER CO., INC.
BOOK 1413 PAGE 264
PARCEL 5

PROPERTY N/F
FRED J. LOEFFLER
298/113

THE ENCLAVE AT
DARDENNE FARMS
P.B.20 PG. 142

THE ENCLAVE AT
DARDENNE FARMS
P.B.20 PG. 142

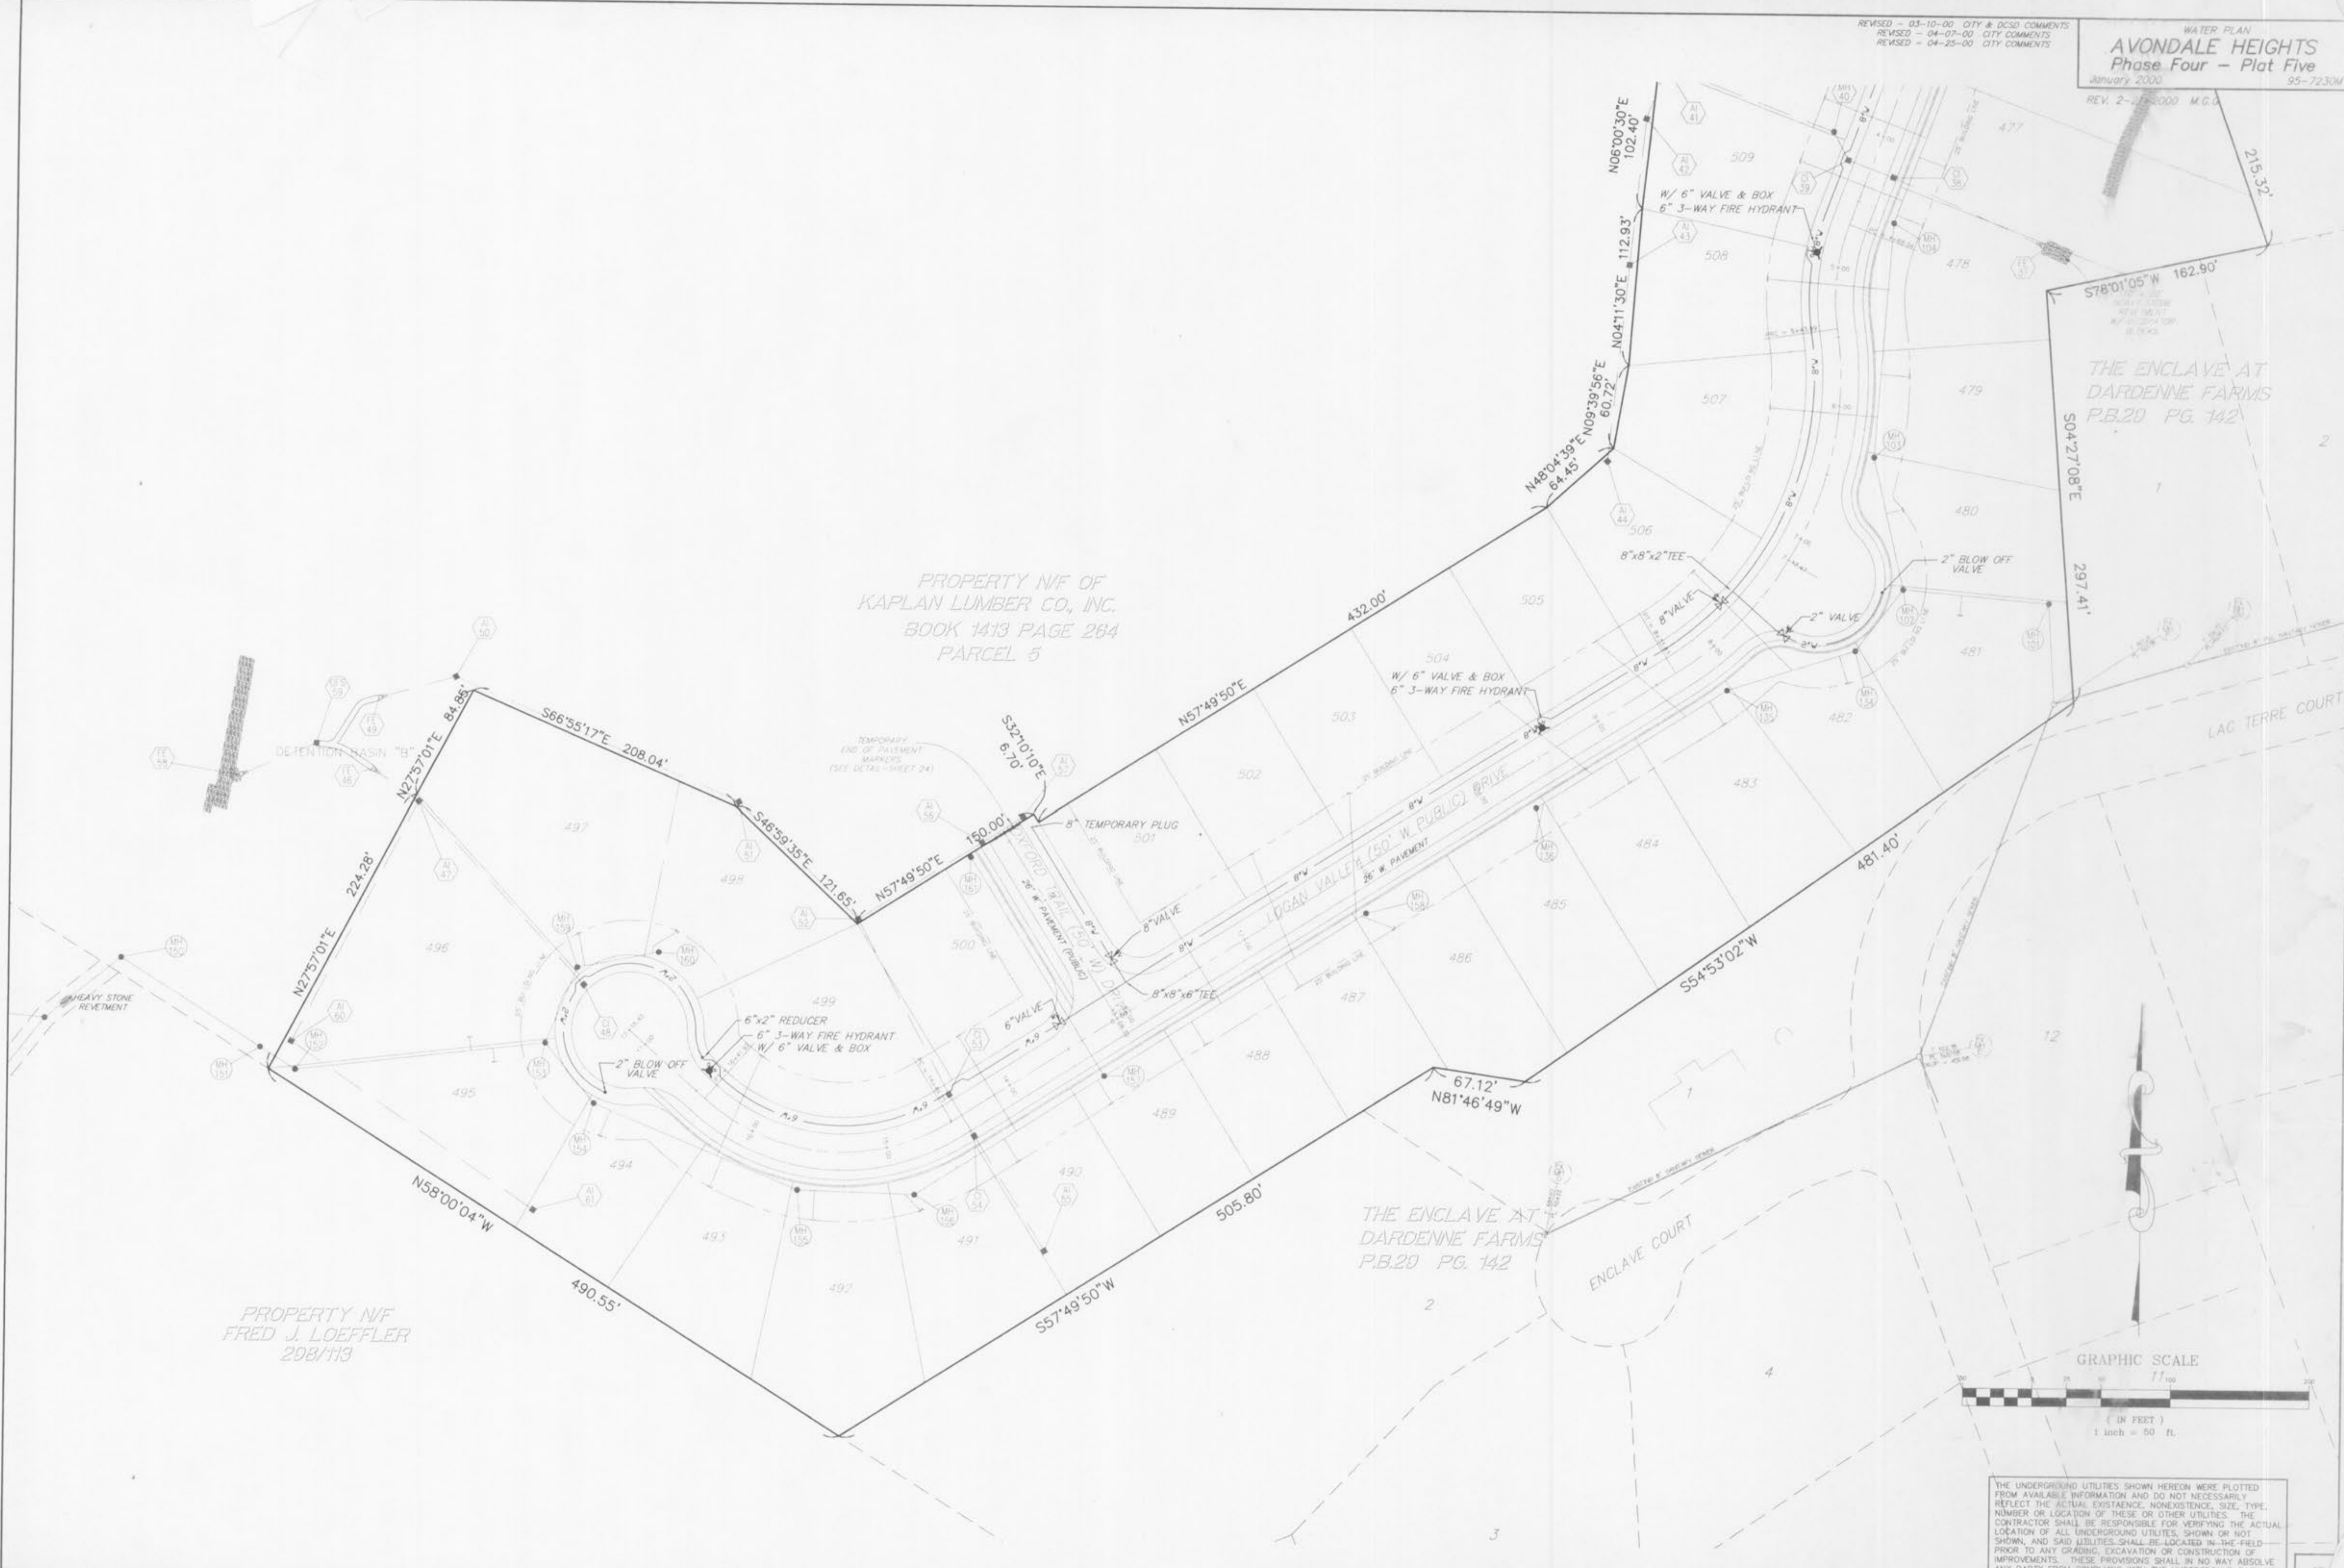

THE UNDERGROUND UTILITIES SHOWN HEREON WERE PLOTTED FROM AVAILABLE INFORMATION AND DO NOT NECESSARILY REFLECT THE ACTUAL EXISTENCE, NONEXISTENCE, SIZE, TYPE, NUMBER OR LOCATION OF THESE OR OTHER UTILITIES. THE CONTRACTOR SHALL BE RESPONSIBLE FOR VERIFYING THE ACTUAL LOCATION OF ALL UNDERGROUND UTILITIES, SHOWN OR NOT SHOWN, AND SAID UTILITIES SHALL BE LOCATED IN THE FIELD PRIOR TO ANY GRADING, EXCAVATION OR CONSTRUCTION OF IMPROVEMENTS. THESE PROVISIONS SHALL IN NO WAY ABSOLVE ANY PARTY FROM COMPLYING WITH THE UNDERGROUND FACILITY SAFETY AND DAMAGE PREVENTION ACT, CHAPTER 319, RSMo

\\s1451\A\1000015\1230\mcm.dwg Tue Apr 25 17:38:59 2000 94.4