


DATE
 BY
 ORIGINAL SURVEY
 REVISIONS
 PLATTED
 NOTE BOOK
 AREA
 NO.
 AREAS CHECKED

DATE
 BY
 ORIGINAL SURVEY
 REVISIONS
 PLATTED
 NOTE BOOK
 AREA
 NO.
 AREAS CHECKED

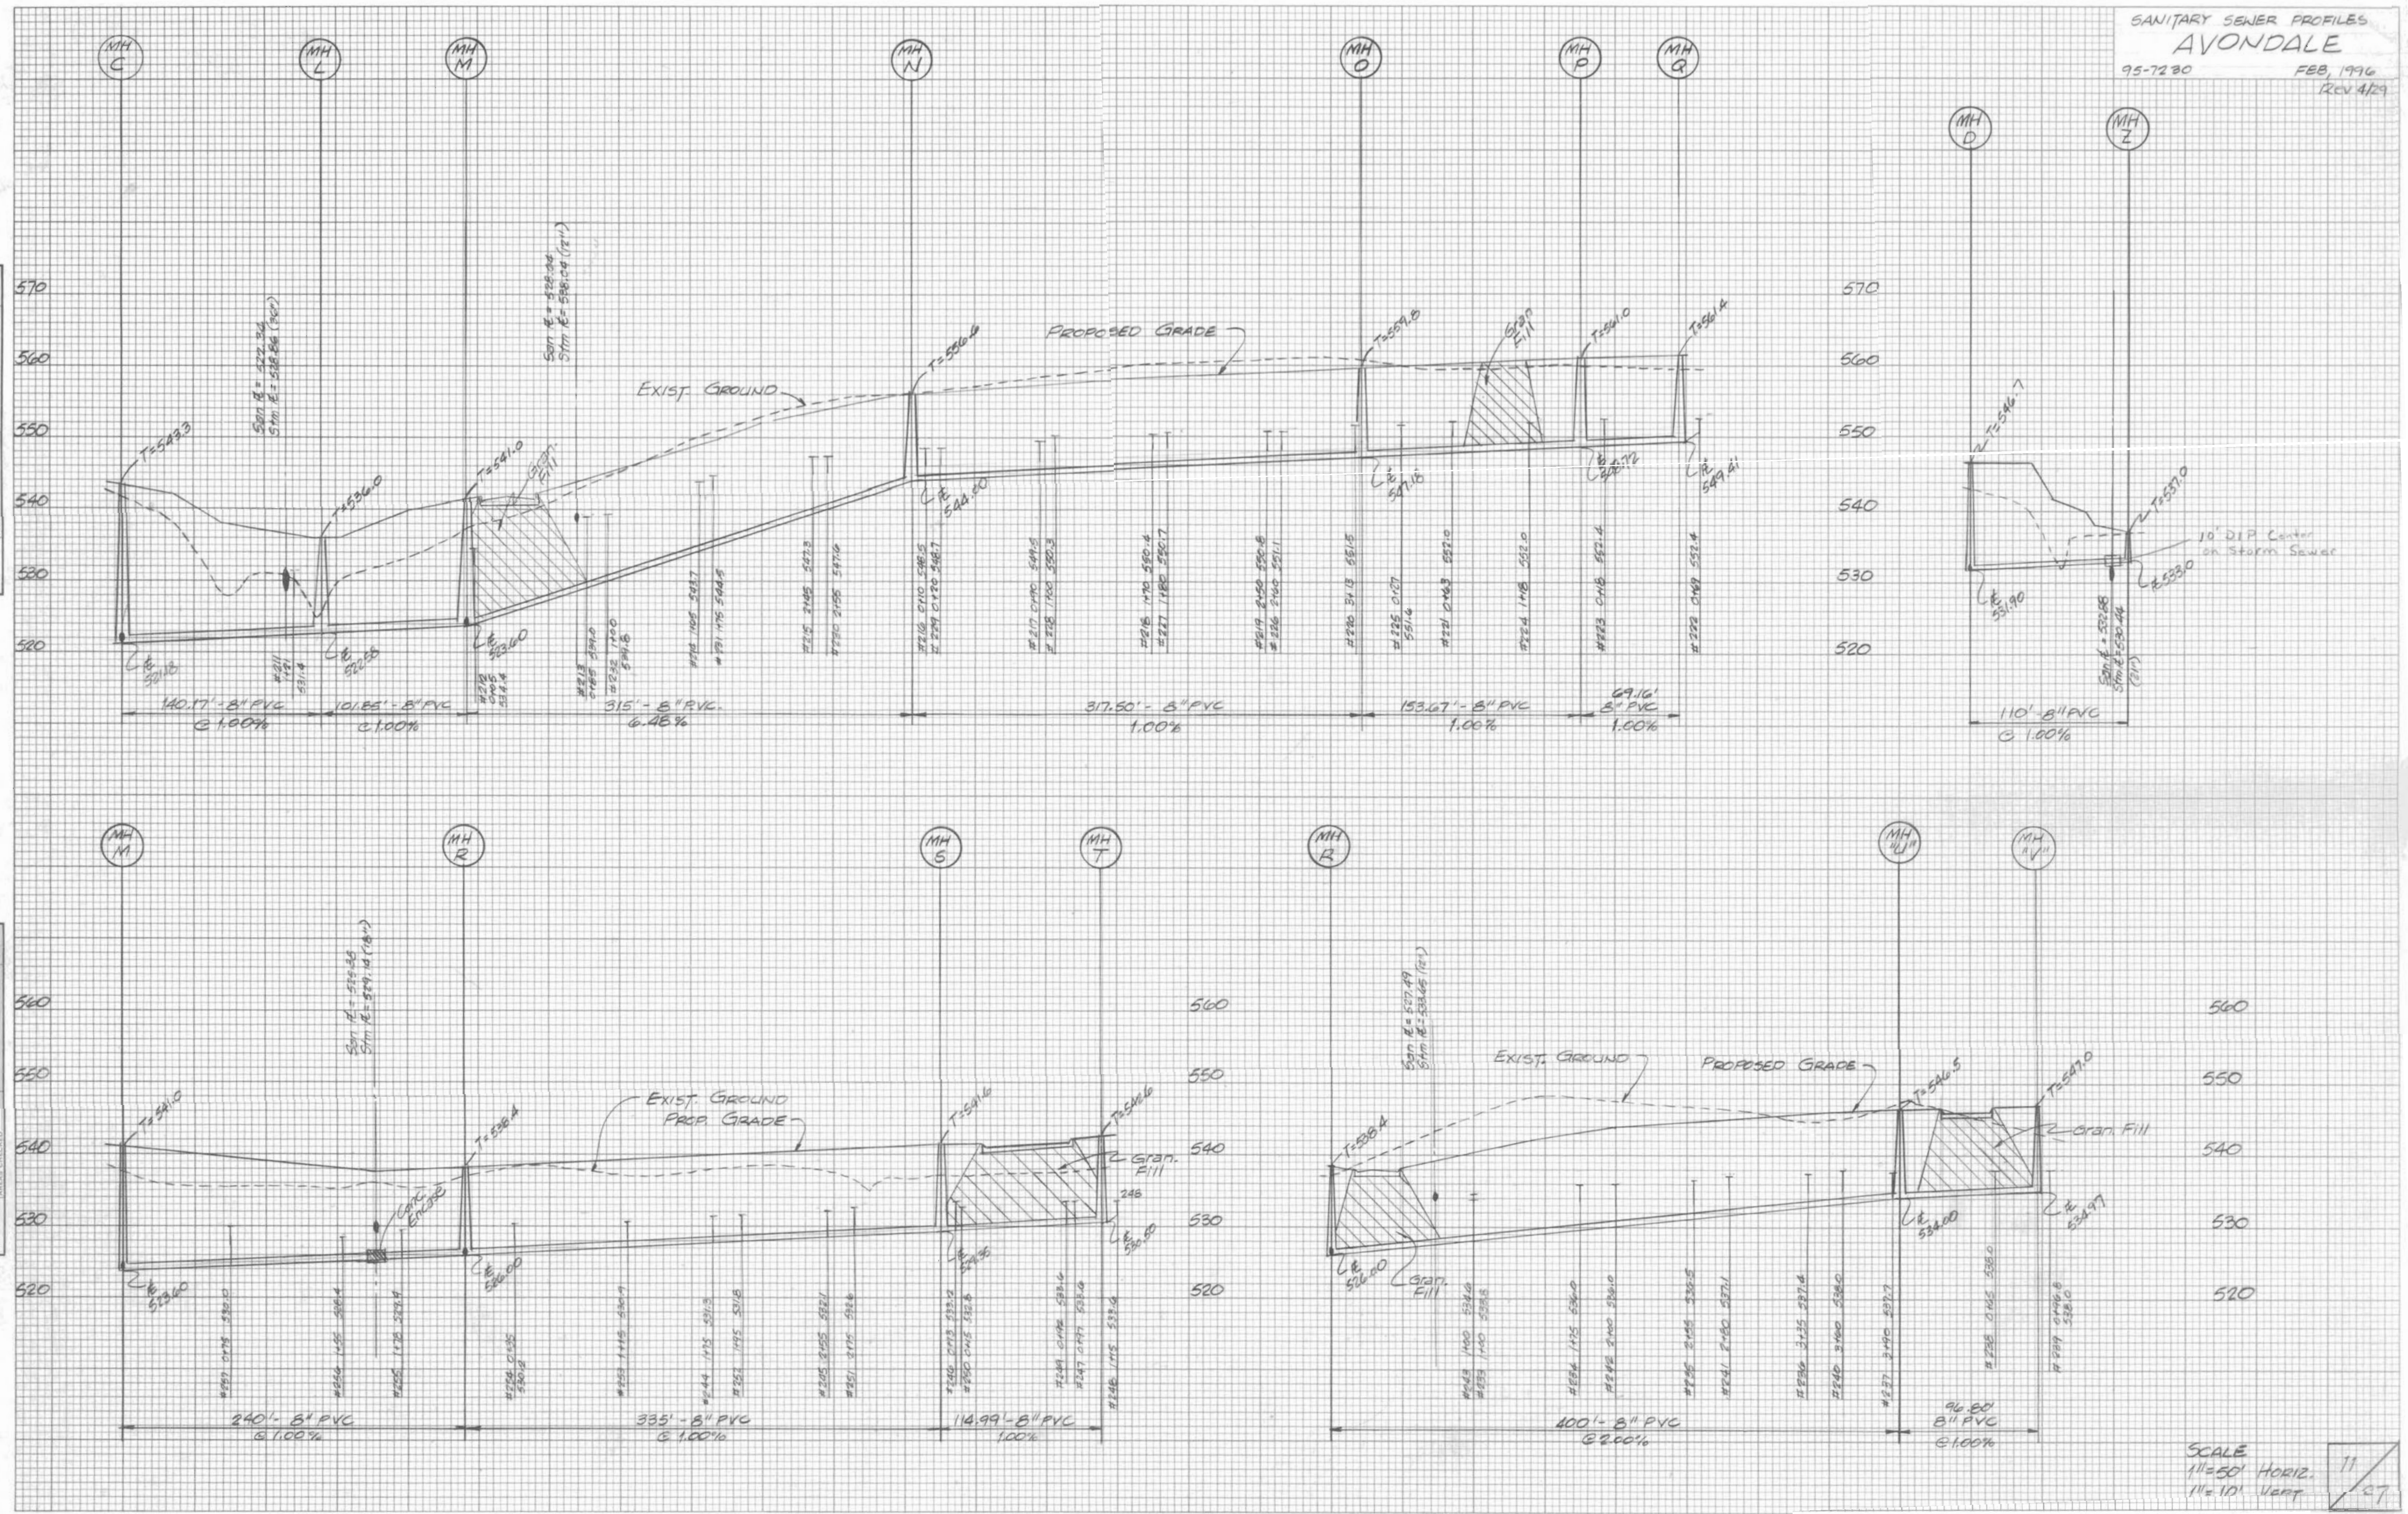

SCALE
 1" = 50' HORIZ.
 1" = 10' VERT.