


SECTION 3  
FRAC SECTION 10

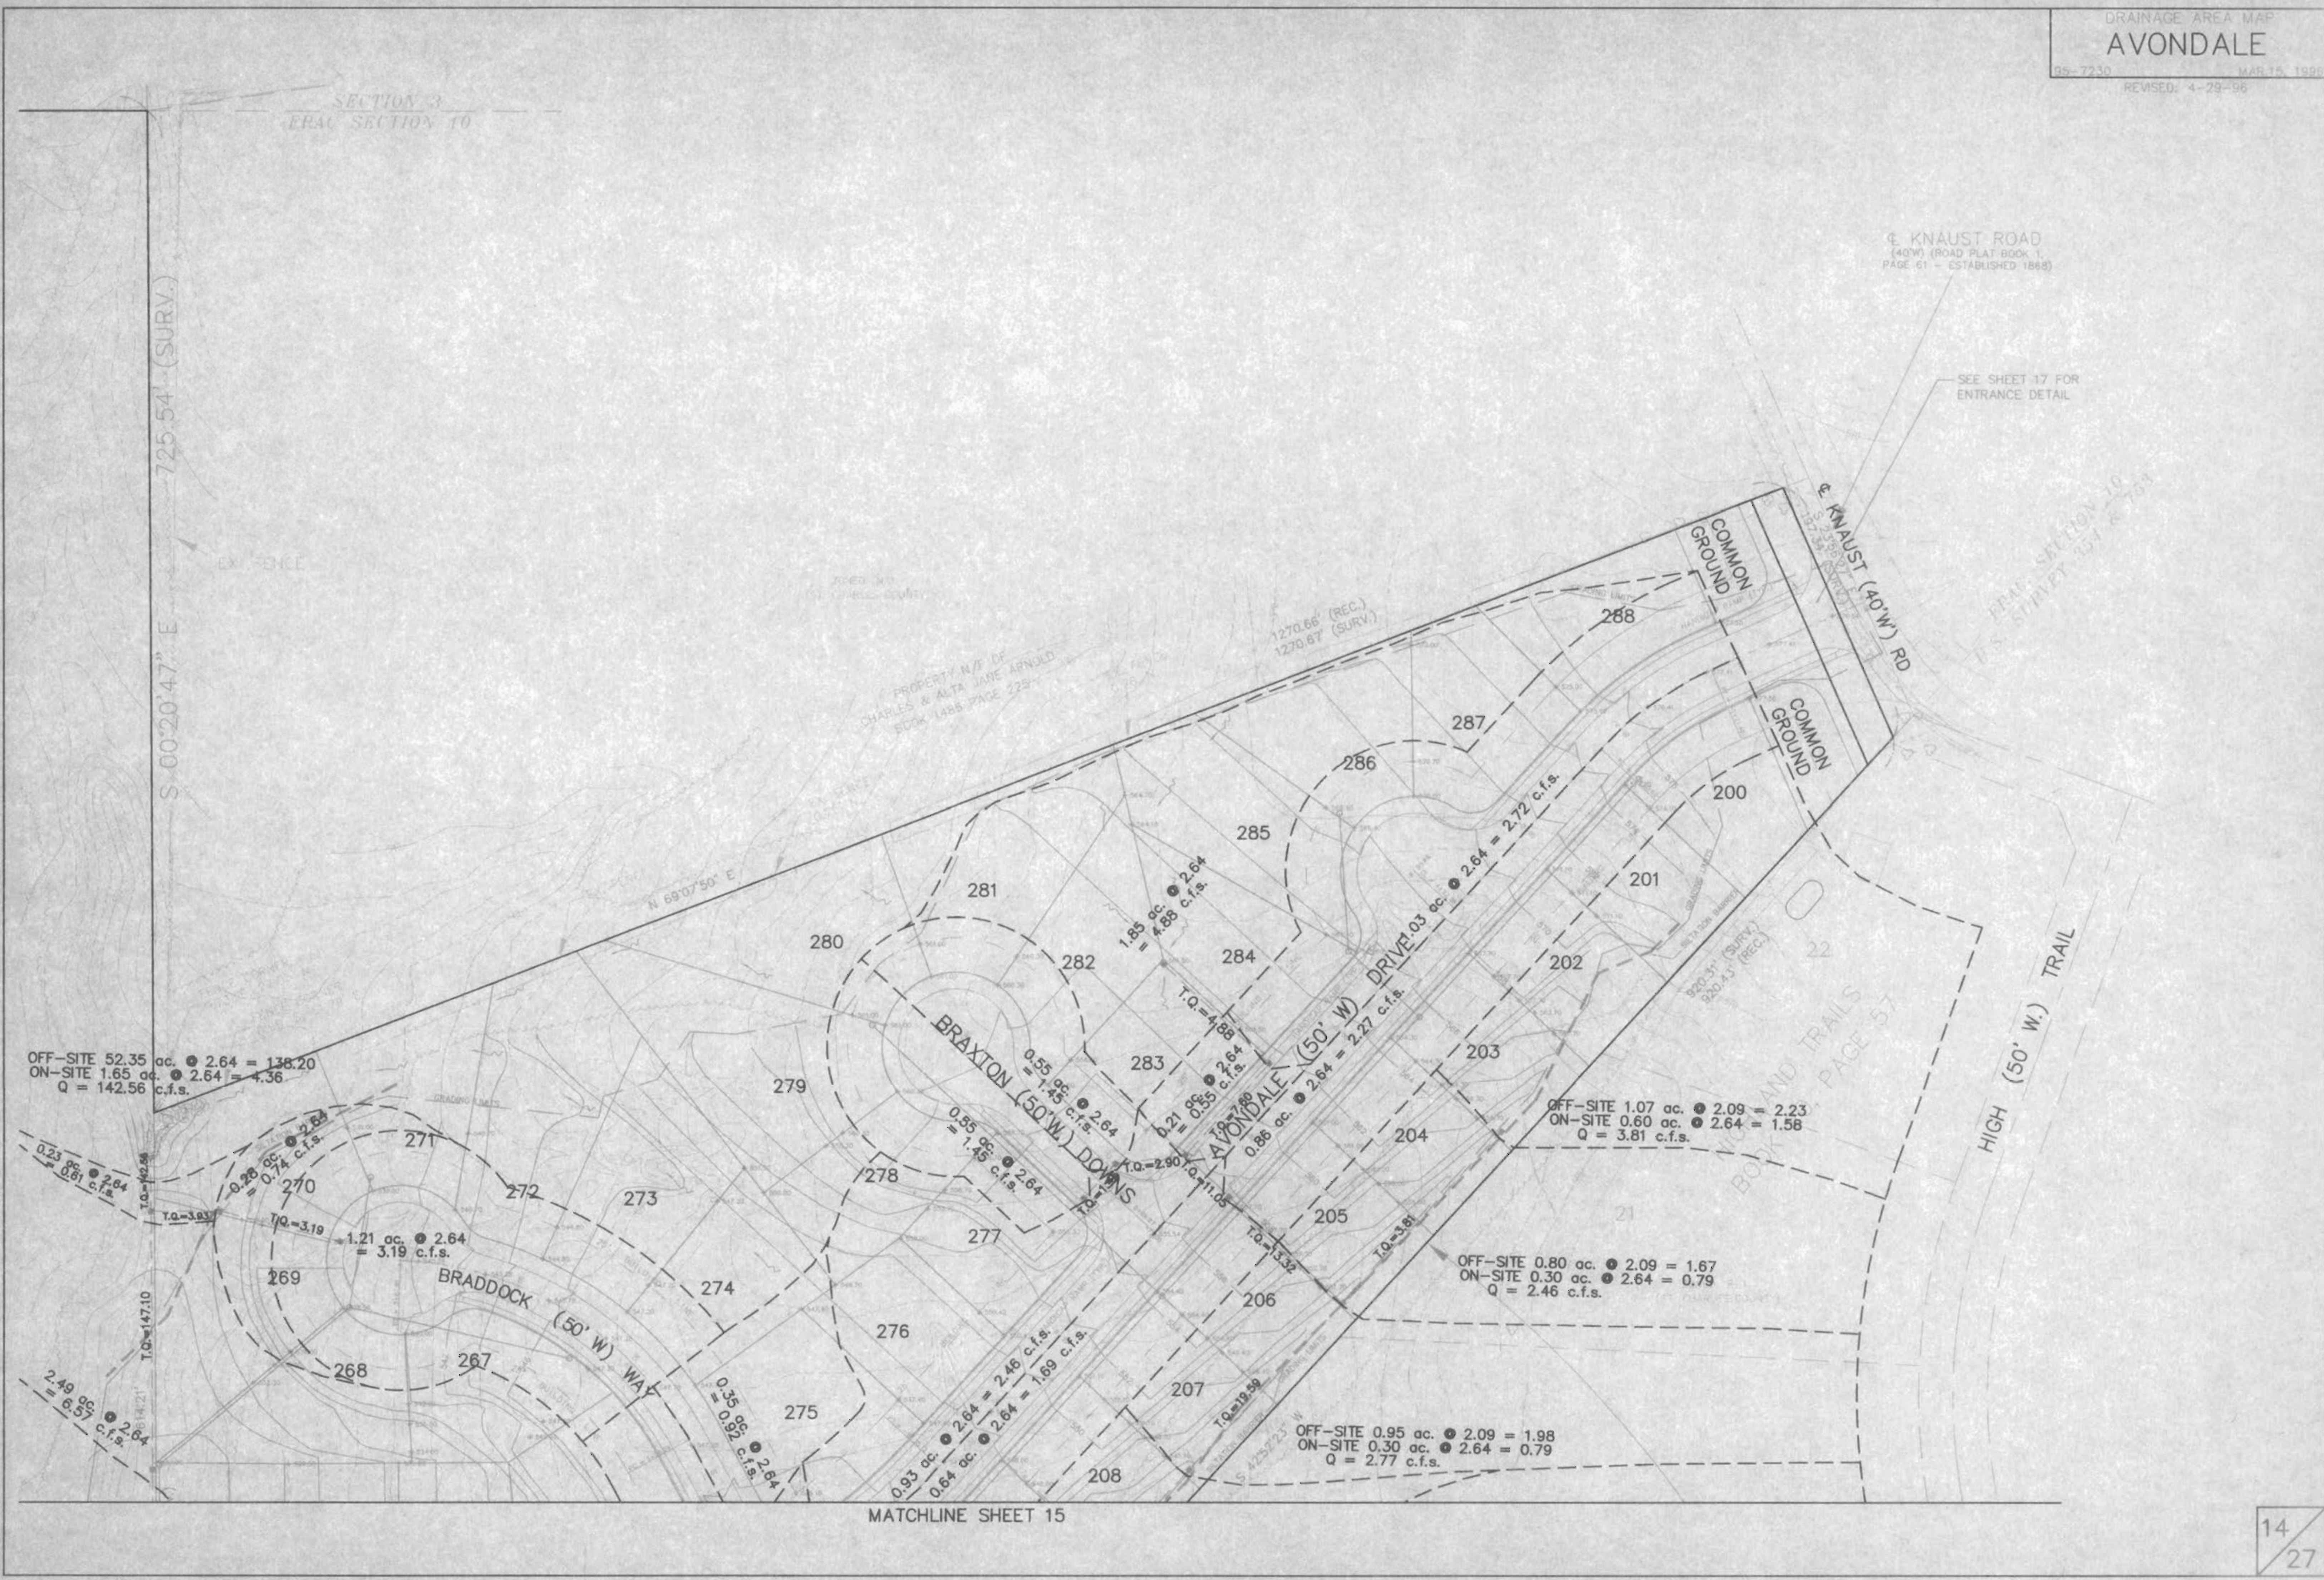

E KNAUST ROAD  
(40' W) (ROAD PLAT BOOK 1,  
PAGE 61 - ESTABLISHED 1868)

SEE SHEET 17 FOR  
ENTRANCE DETAIL

THIS SECTION IS  
STRIPPED FROM TOP

PROPERTY N/P OF  
CHARLES & ALTA JANE ARNOLD  
BLOCK 1488 PAGE 225

BOOK AND TRAILS  
PAGE 57

OFF-SITE 52.35 ac. ● 2.64 = 138.20  
ON-SITE 1.65 ac. ● 2.64 = 4.36  
Q = 142.56 c.f.s.

OFF-SITE 1.07 ac. ● 2.09 = 2.23  
ON-SITE 0.60 ac. ● 2.64 = 1.58  
Q = 3.81 c.f.s.

OFF-SITE 0.80 ac. ● 2.09 = 1.67  
ON-SITE 0.30 ac. ● 2.64 = 0.79  
Q = 2.46 c.f.s.

OFF-SITE 0.95 ac. ● 2.09 = 1.98  
ON-SITE 0.30 ac. ● 2.64 = 0.79  
Q = 2.77 c.f.s.

1.21 ac. ● 2.64  
= 3.19 c.f.s.

0.93 ac. ● 2.64 = 2.46 c.f.s.  
0.64 ac. ● 2.64 = 1.69 c.f.s.

MATCHLINE SHEET 15