
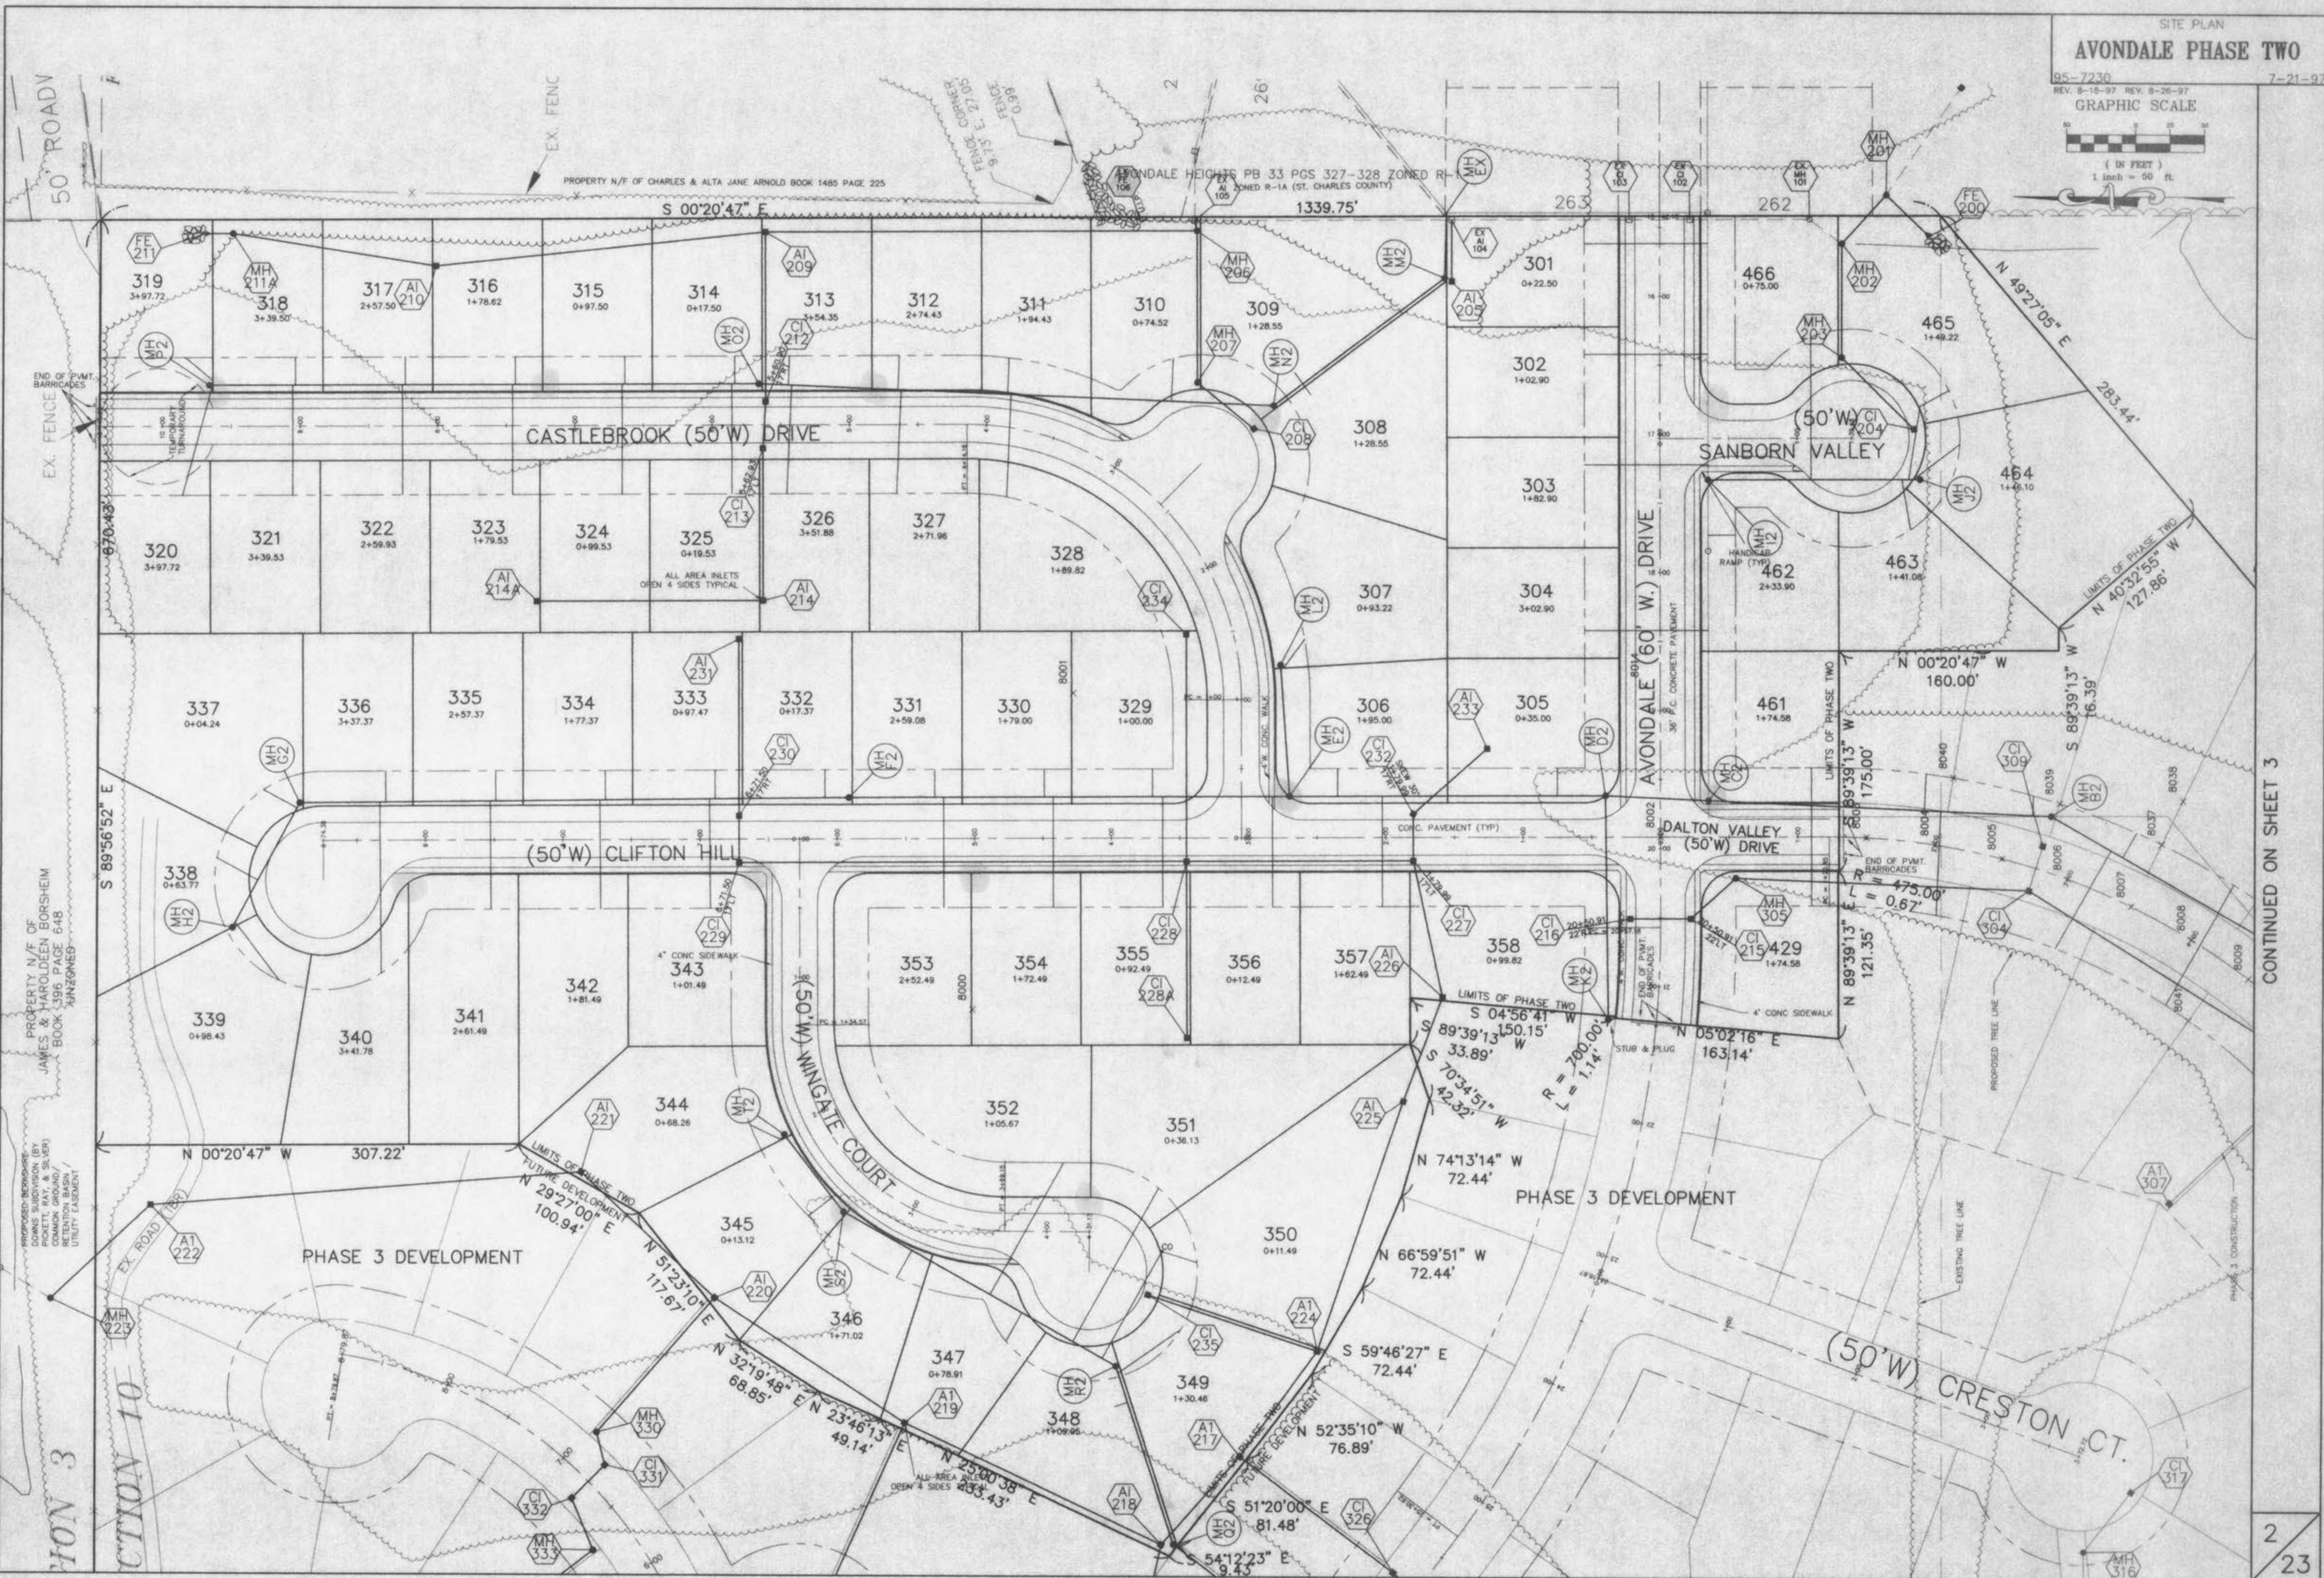


SITE PLAN  
AVONDALE PHASE TWO

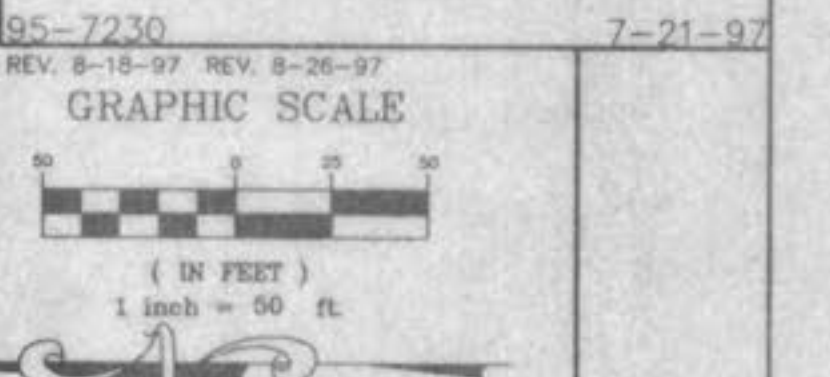

CONTINUED ON SHEET 3

C:\DWG\72300.dwg Thu Aug 28 07:13:46 1997 gsk1100 5