



STREET PROFILES
 AVONDALE HEIGHTS
 PHASE TWO

7-21-97 95-72300

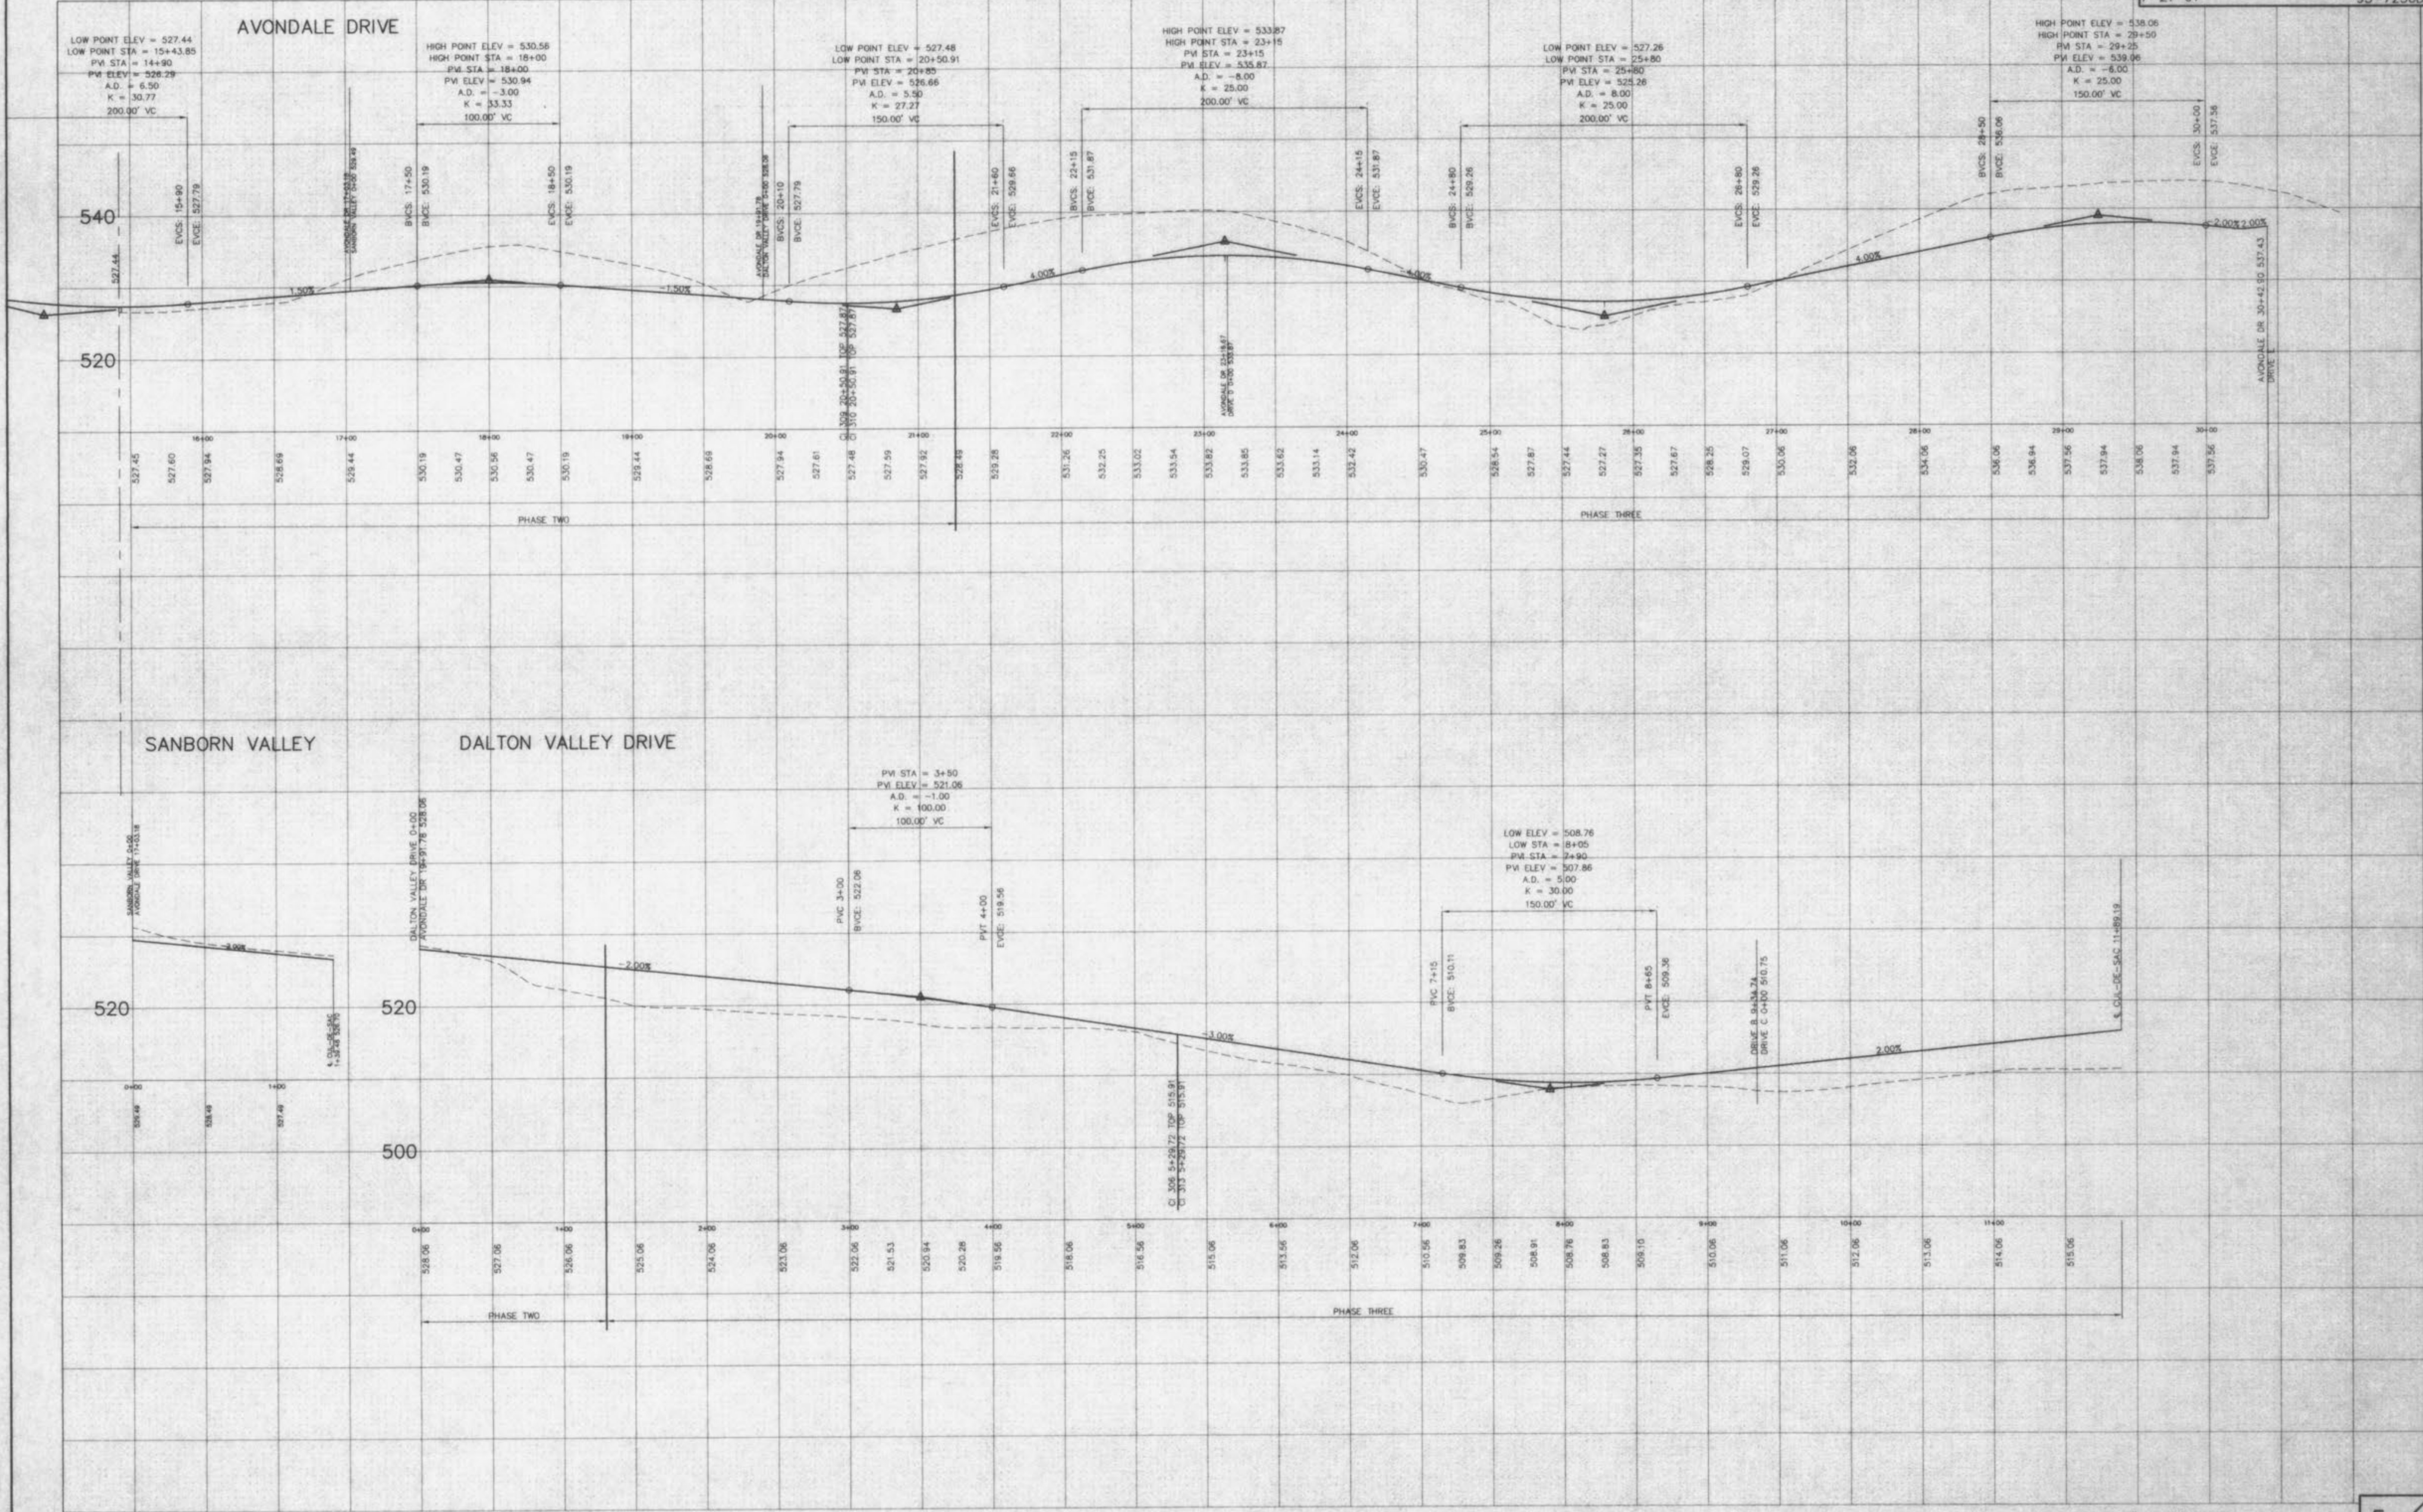

SANBORN VALLEY

DALTON VALLEY DRIVE

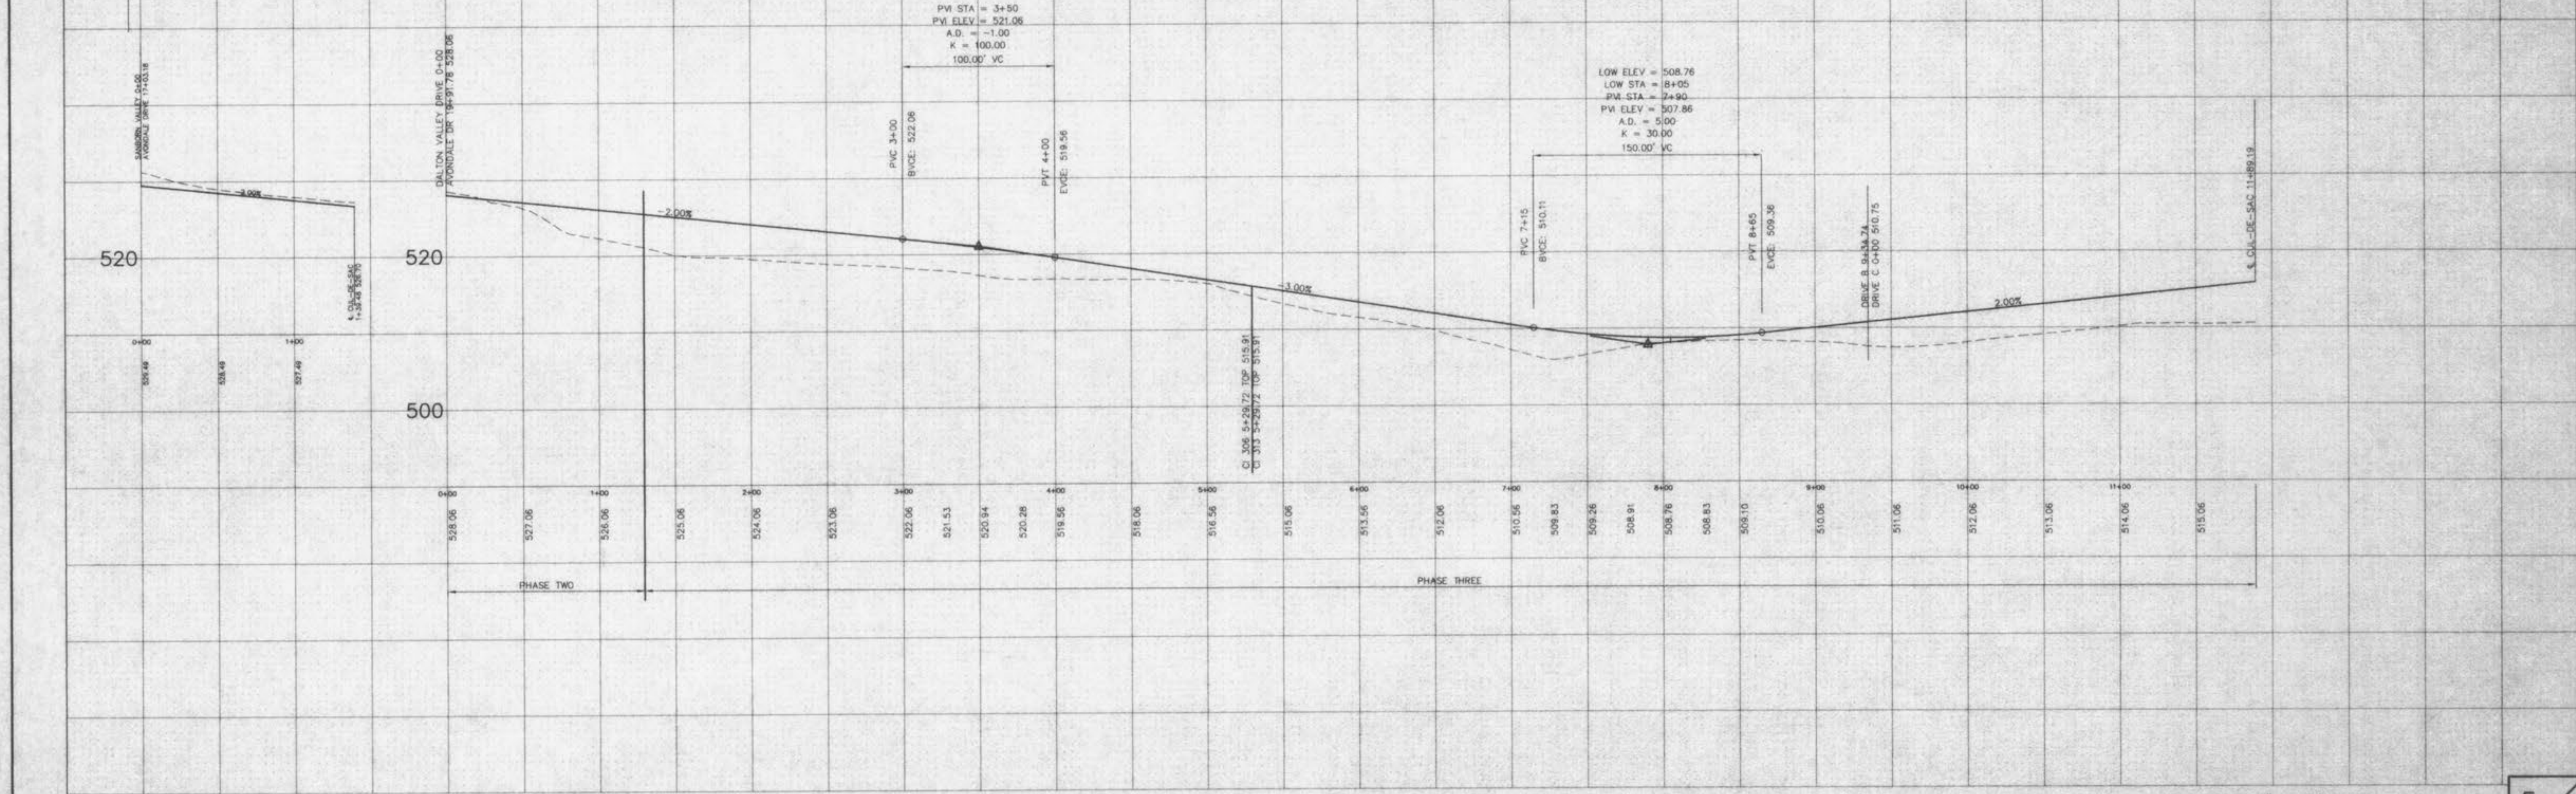

PHASE 3 CONSTRUCTION IS SHOWN FOR INFORMATIONAL PURPOSES ONLY. NOT FOR CONSTRUCTION

SCALE: 1" = 50' HORIZ
 1" = 10' VERT

C:\DWG\72300 143 JUL 30 08:35:39 1997 STATIONS