








TERMINAL MANHOLE

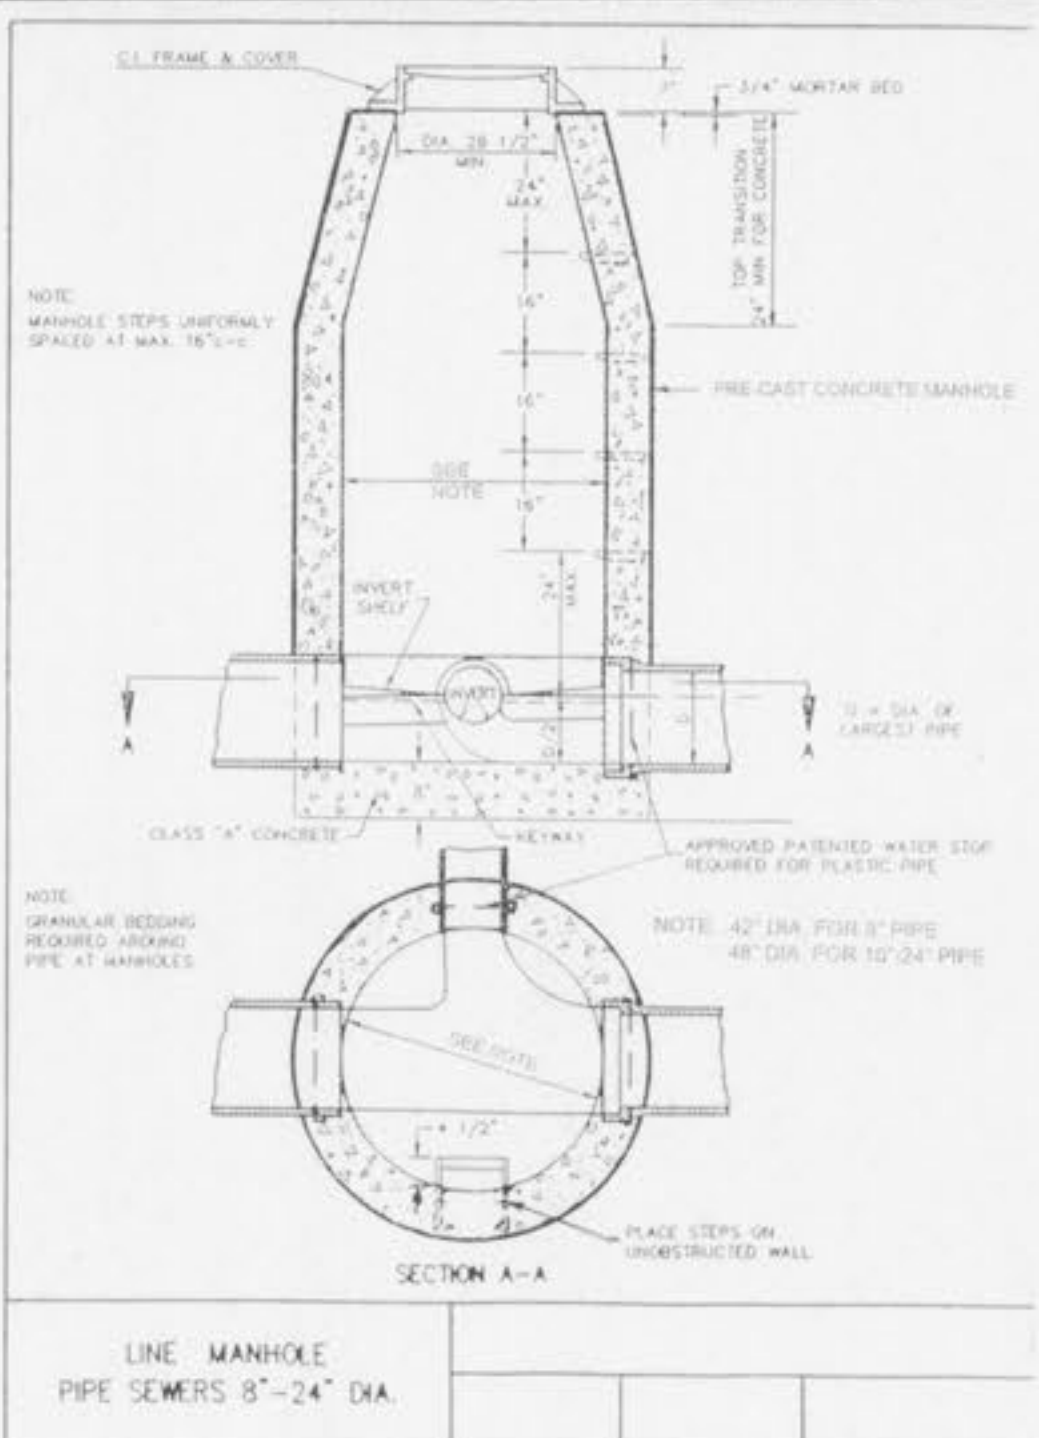

LINE MANHOLE
 PIPE SEWERS 8"-24" DIA.

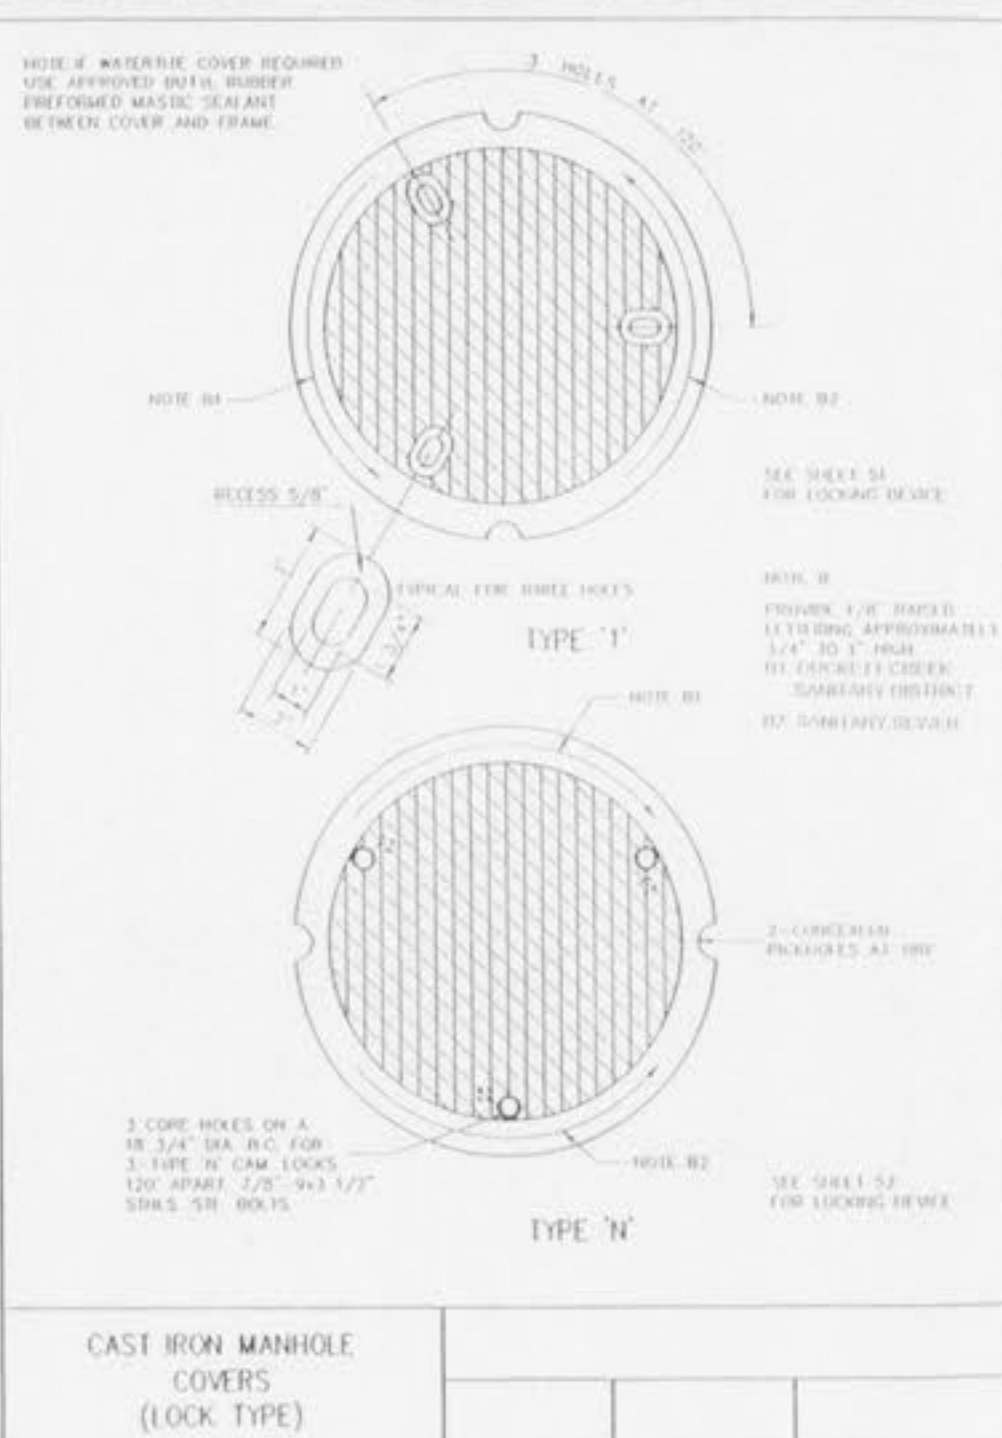

CAST IRON MANHOLE COVERS (LOCK TYPE)

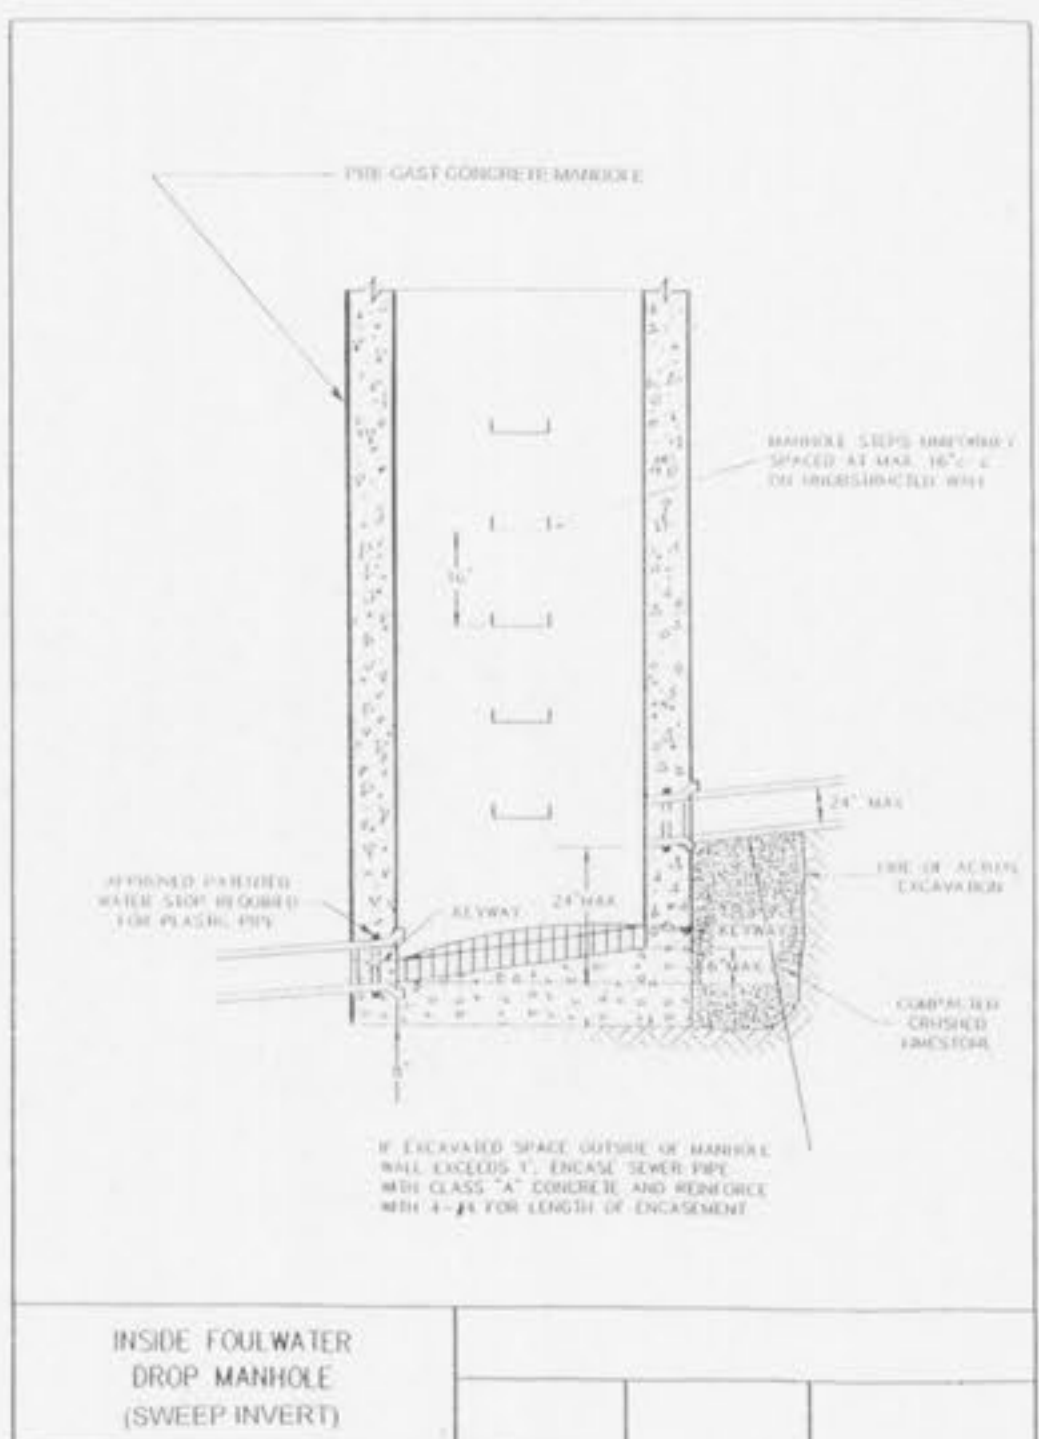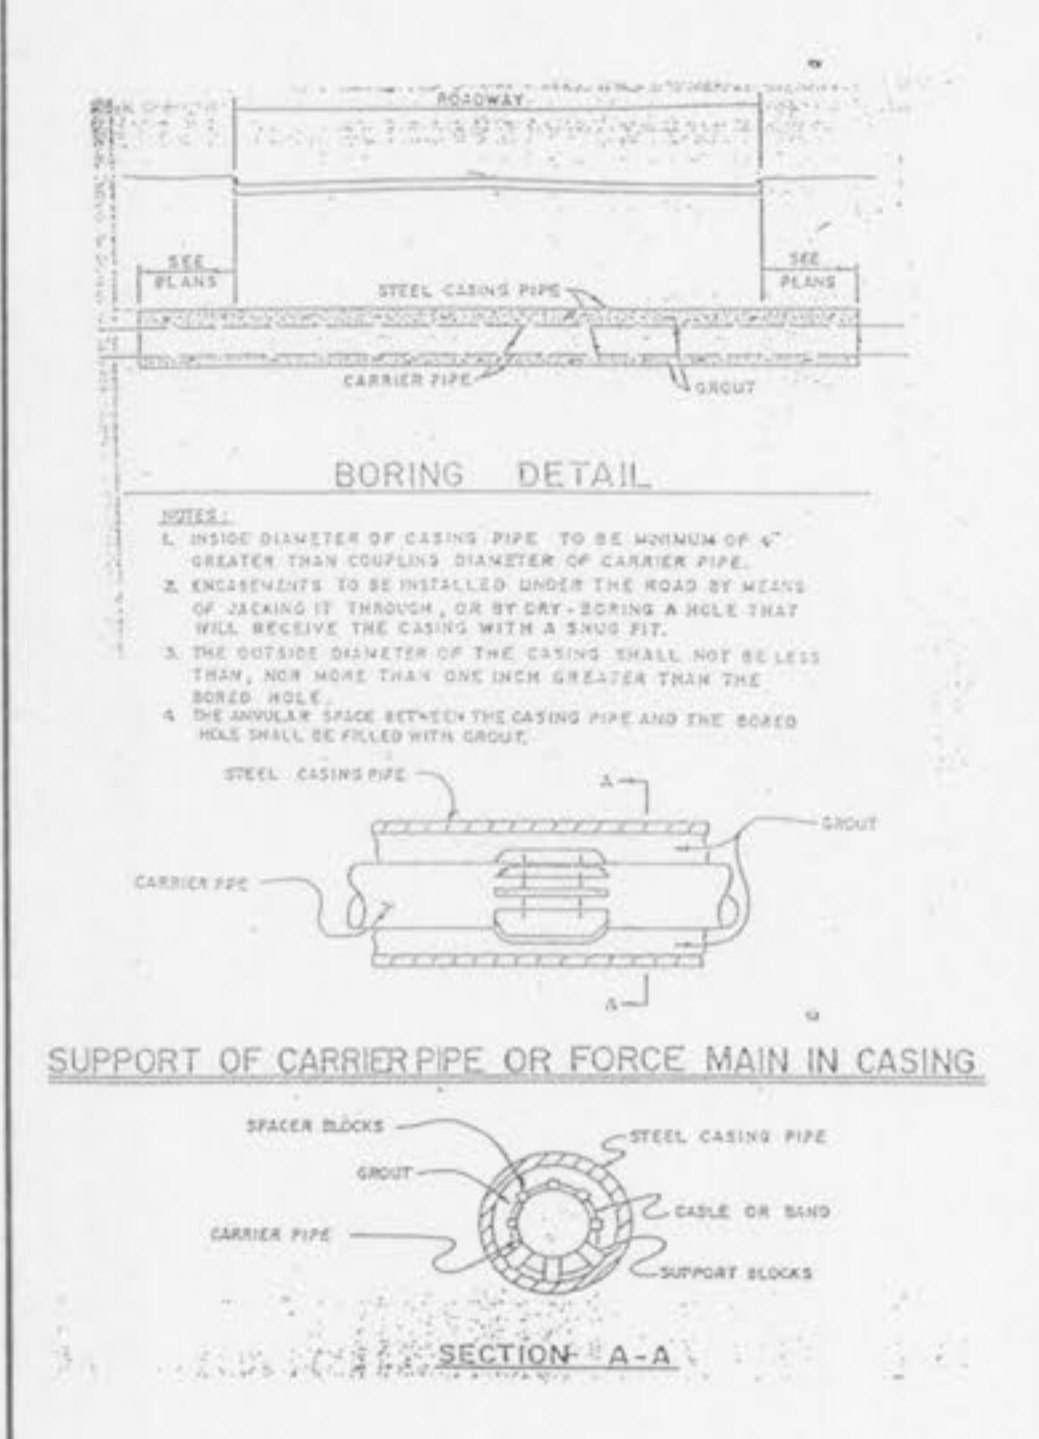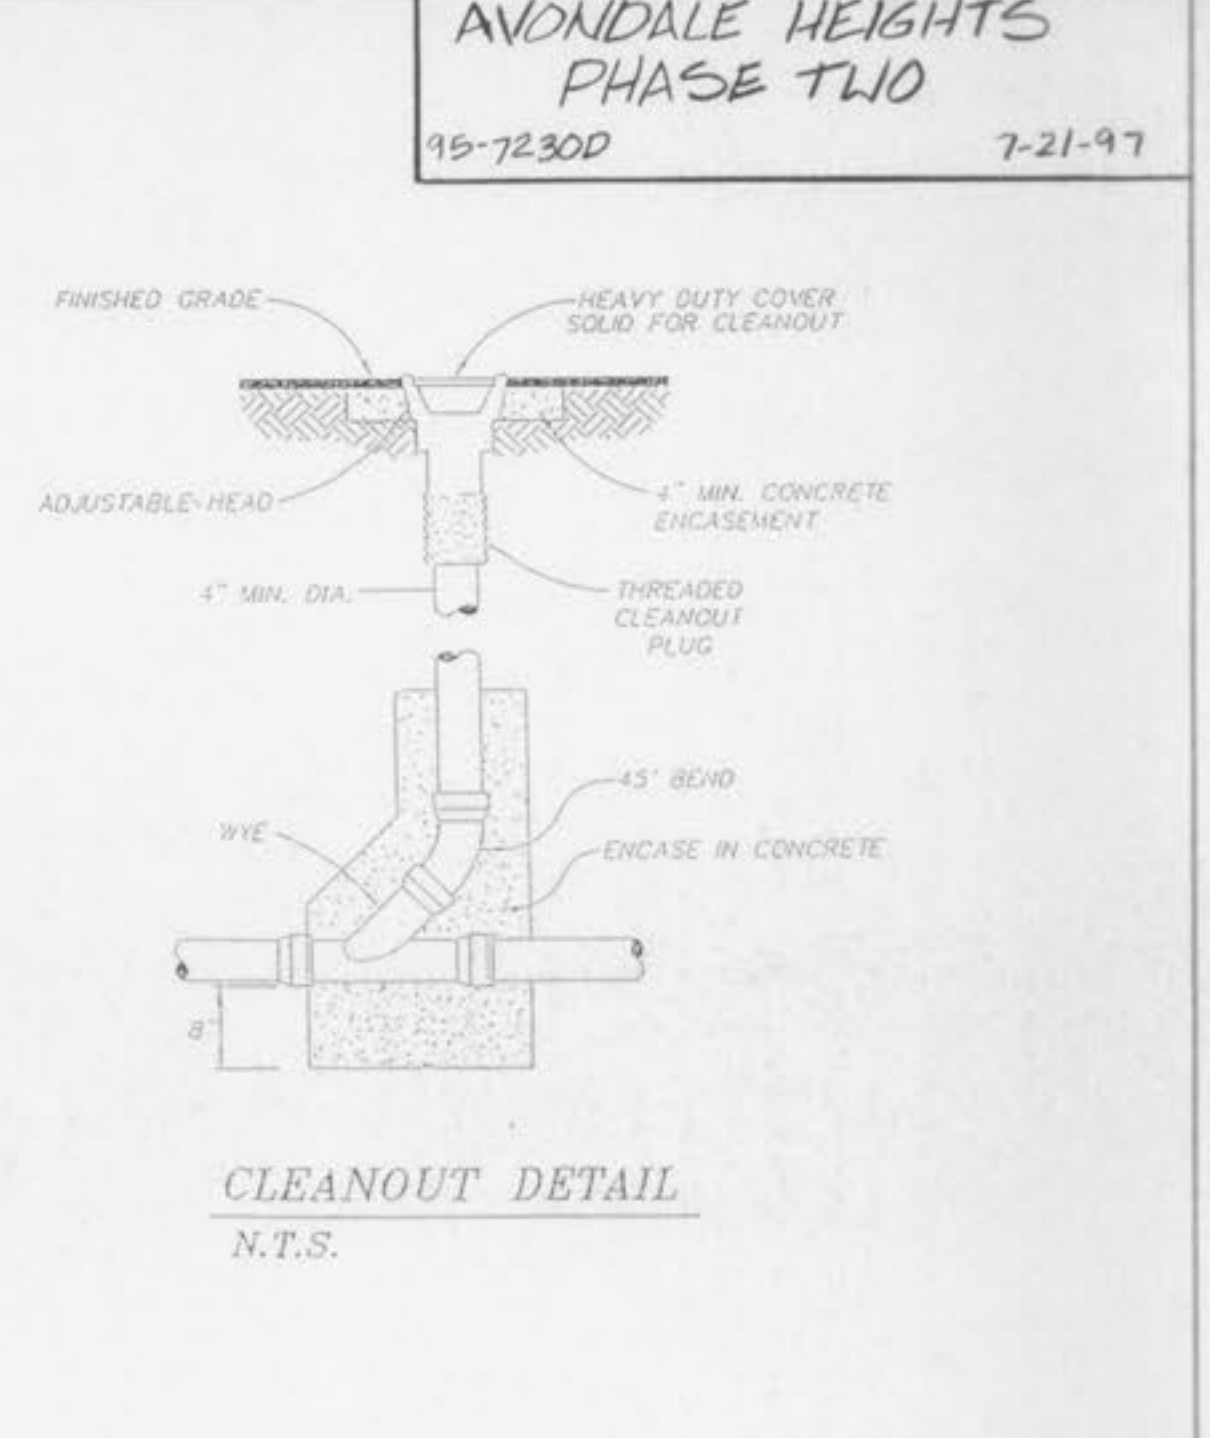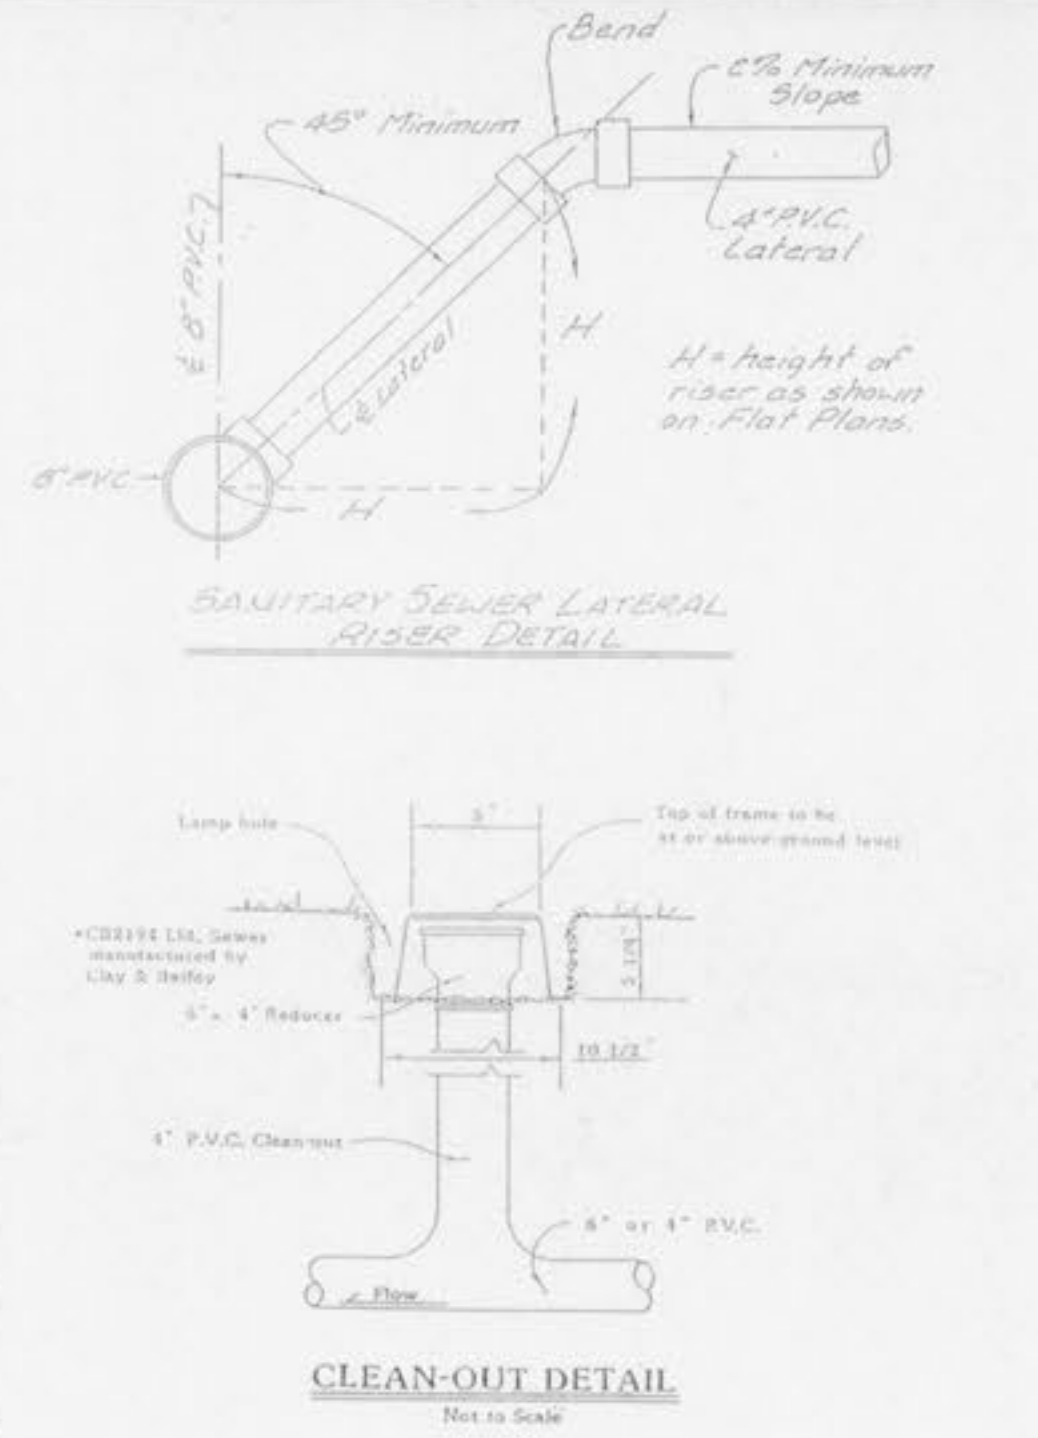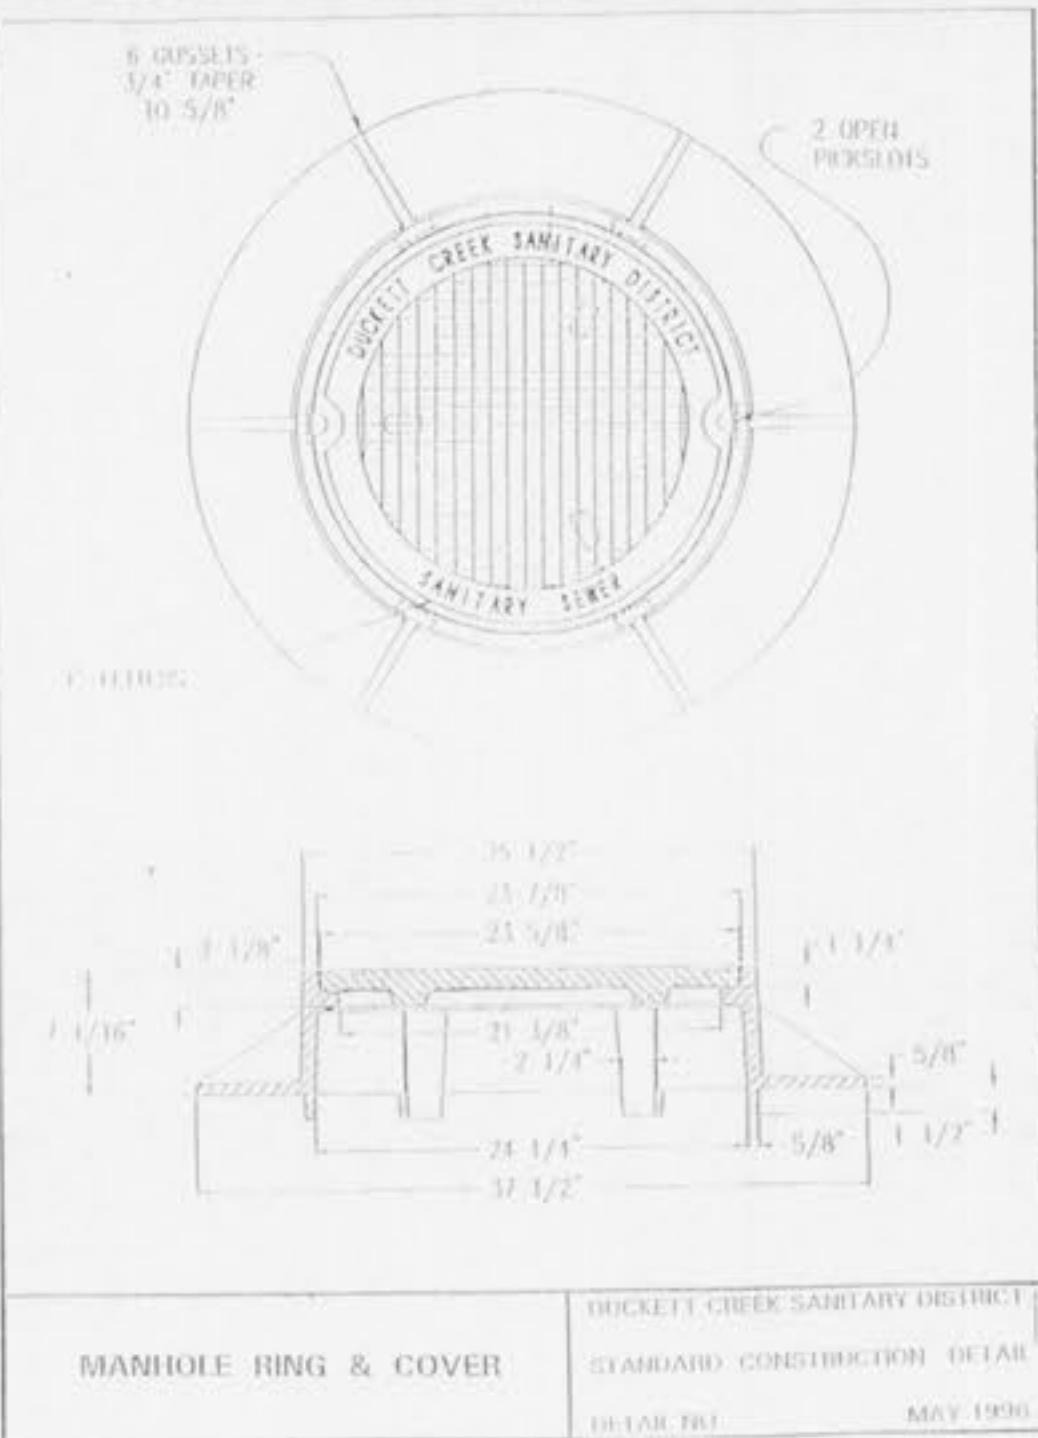

INSIDE FOULWATER DROP MANHOLE (SWEEP INVERT)

