

REVISION DATE: 7/3/03  
REVISION DATE: 7/23/03  
REVISION DATE: 8/6/03



AVONDALE HEIGHTS  
PLAT NINE

95-72305 MAY 12, 2003



**SIGN LEGEND**

[Symbol]	STREET SIGN
[Symbol]	STOP SIGN
[Symbol]	YIELD SIGN
[Symbol]	TEMP. END OF PVT. SIGN
[Symbol]	SPEED LIMIT SIGN
[Symbol]	NO OUTLET SIGN
[Symbol]	NO PARKING SIGN

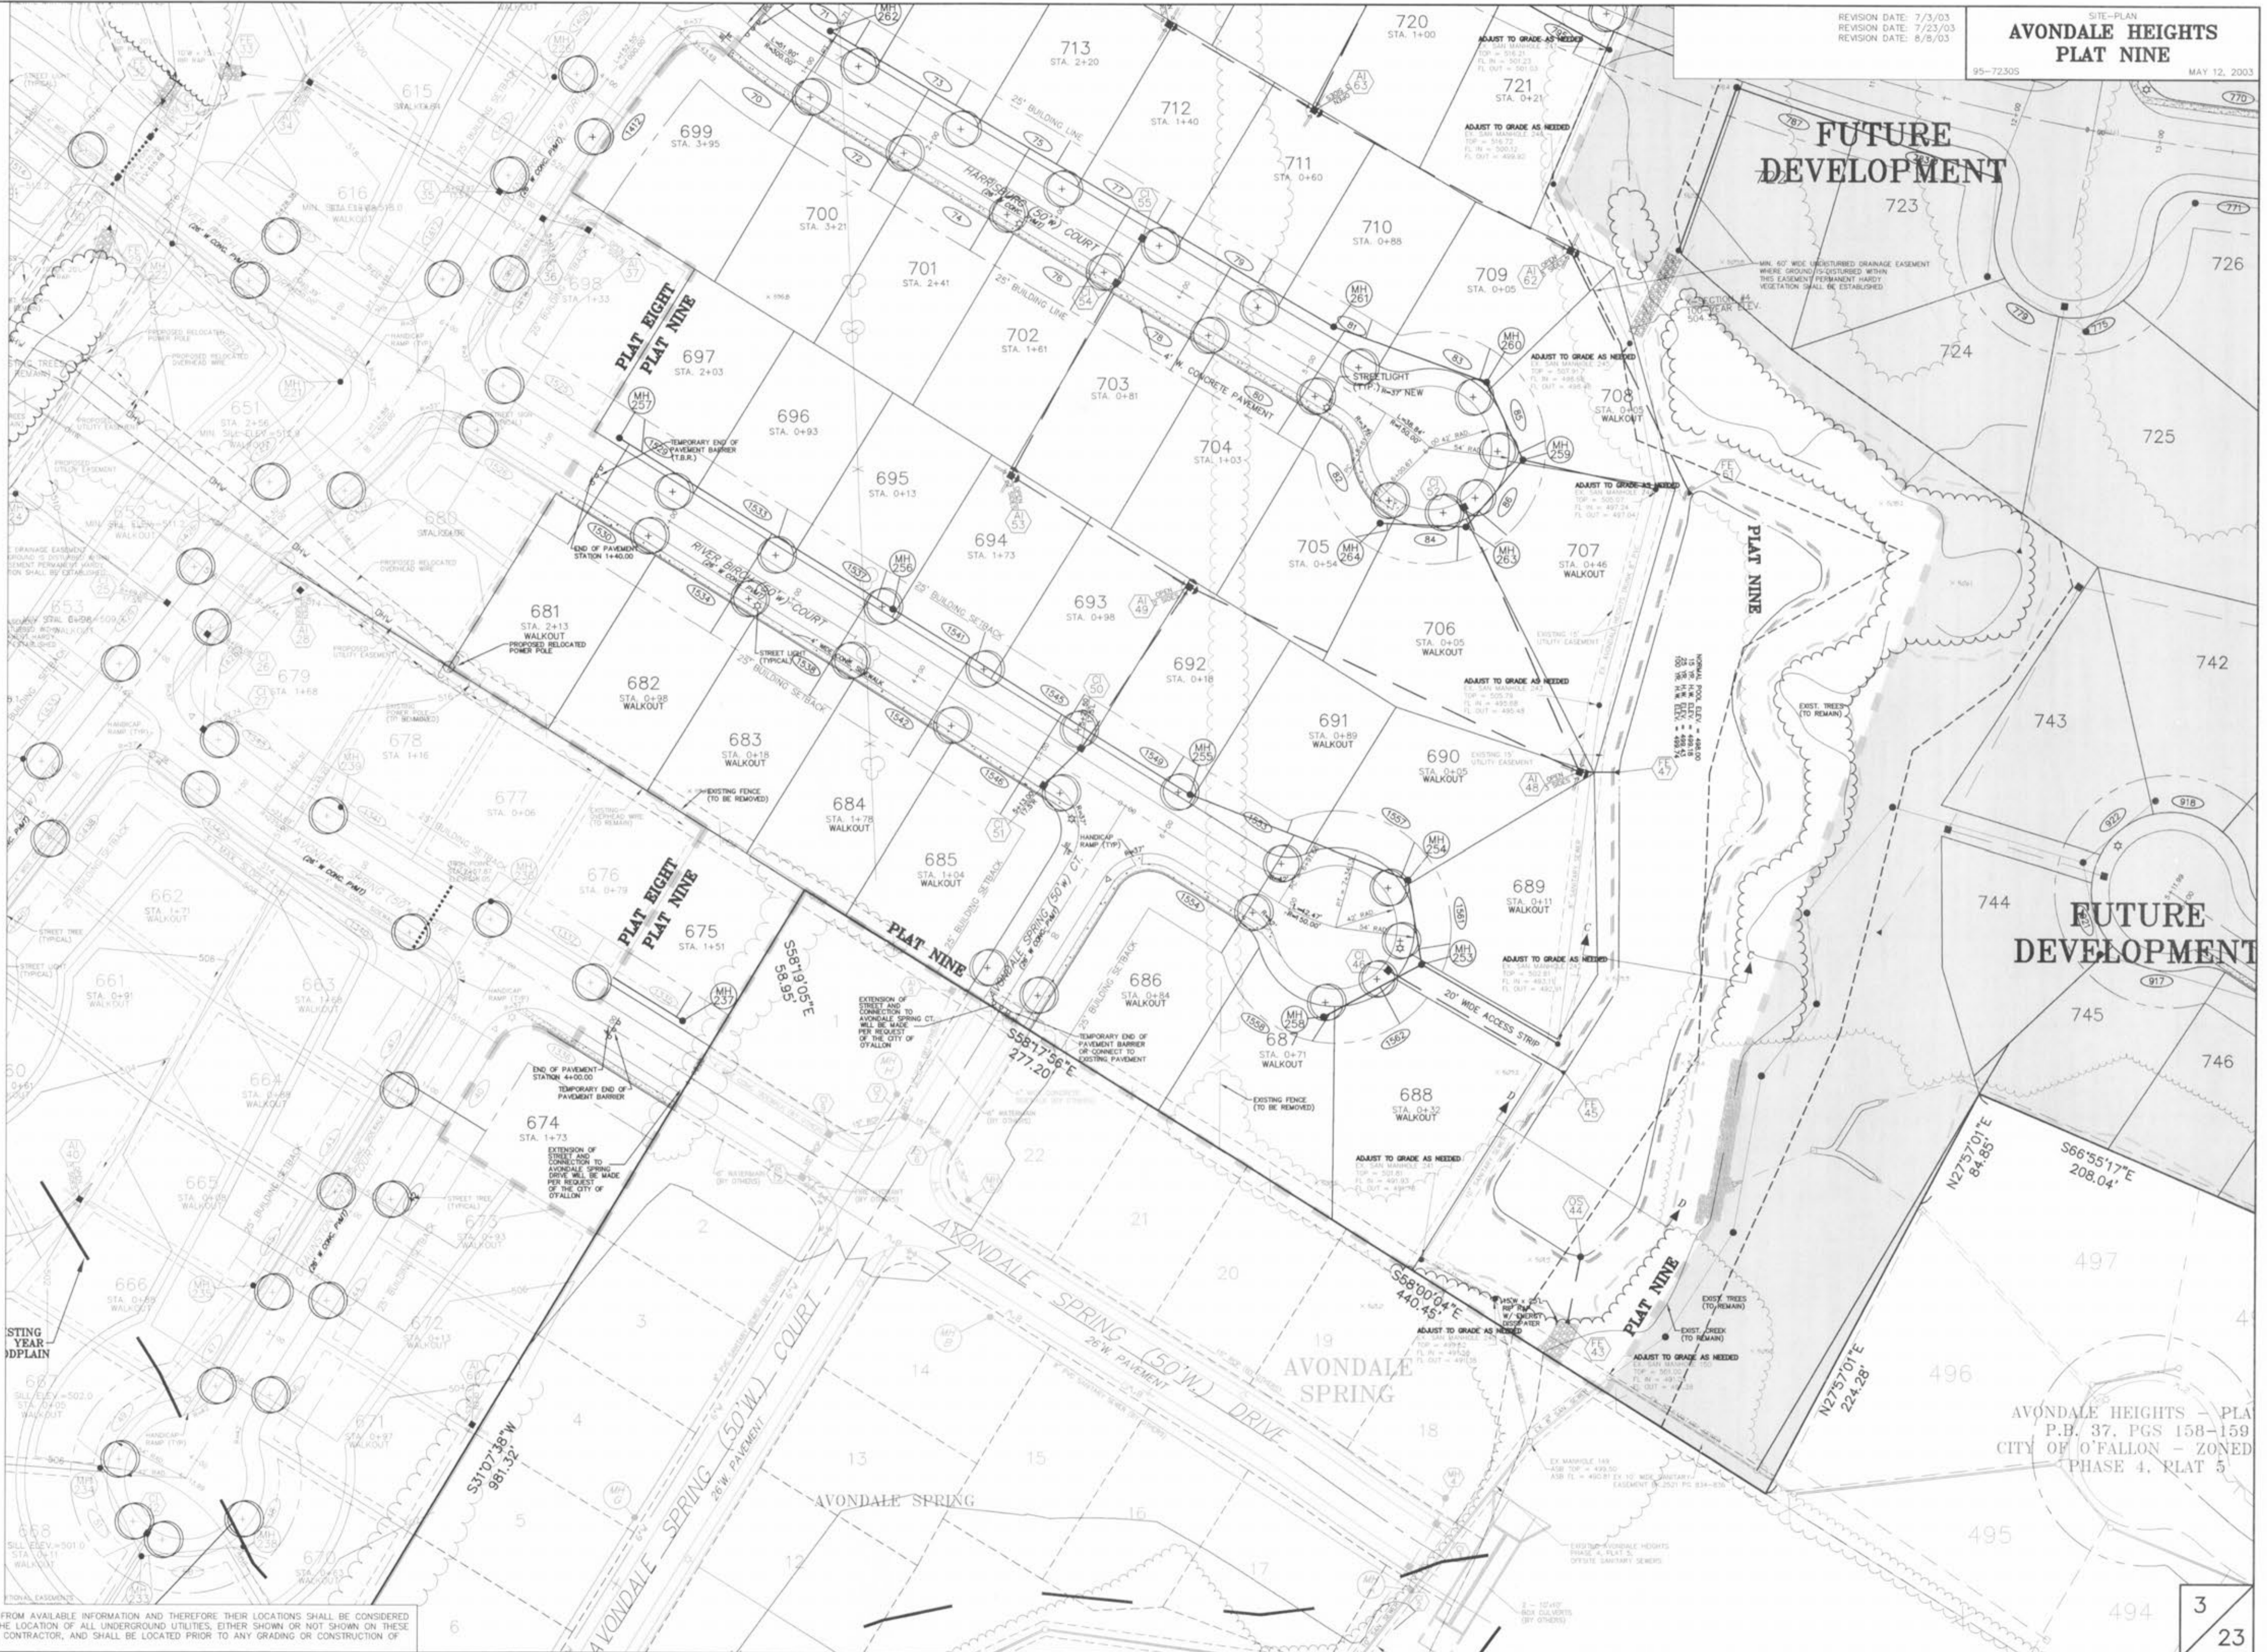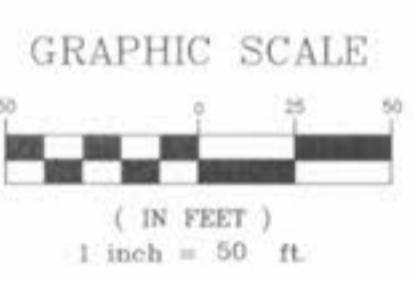

**FUTURE DEVELOPMENT**

**FUTURE DEVELOPMENT**

AVONDALE HEIGHTS - PLAT  
P.B. 37, PGS 158-159  
CITY OF O'FALLON - ZONED  
PHASE 4, PLAT 5

UNDERGROUND UTILITIES HAVE BEEN PLOTTED FROM AVAILABLE INFORMATION AND THEREFORE THEIR LOCATIONS SHALL BE CONSIDERED APPROXIMATE ONLY. THE VERIFICATION OF THE LOCATION OF ALL UNDERGROUND UTILITIES, EITHER SHOWN OR NOT SHOWN ON THESE PLANS SHALL BE THE RESPONSIBILITY OF THE CONTRACTOR, AND SHALL BE LOCATED PRIOR TO ANY GRADING OR CONSTRUCTION OF THE IMPROVEMENTS.