


A - YIELD SIGN
B - KEEP RIGHT
C - NO LEFT TURN


SIGN LEGEND

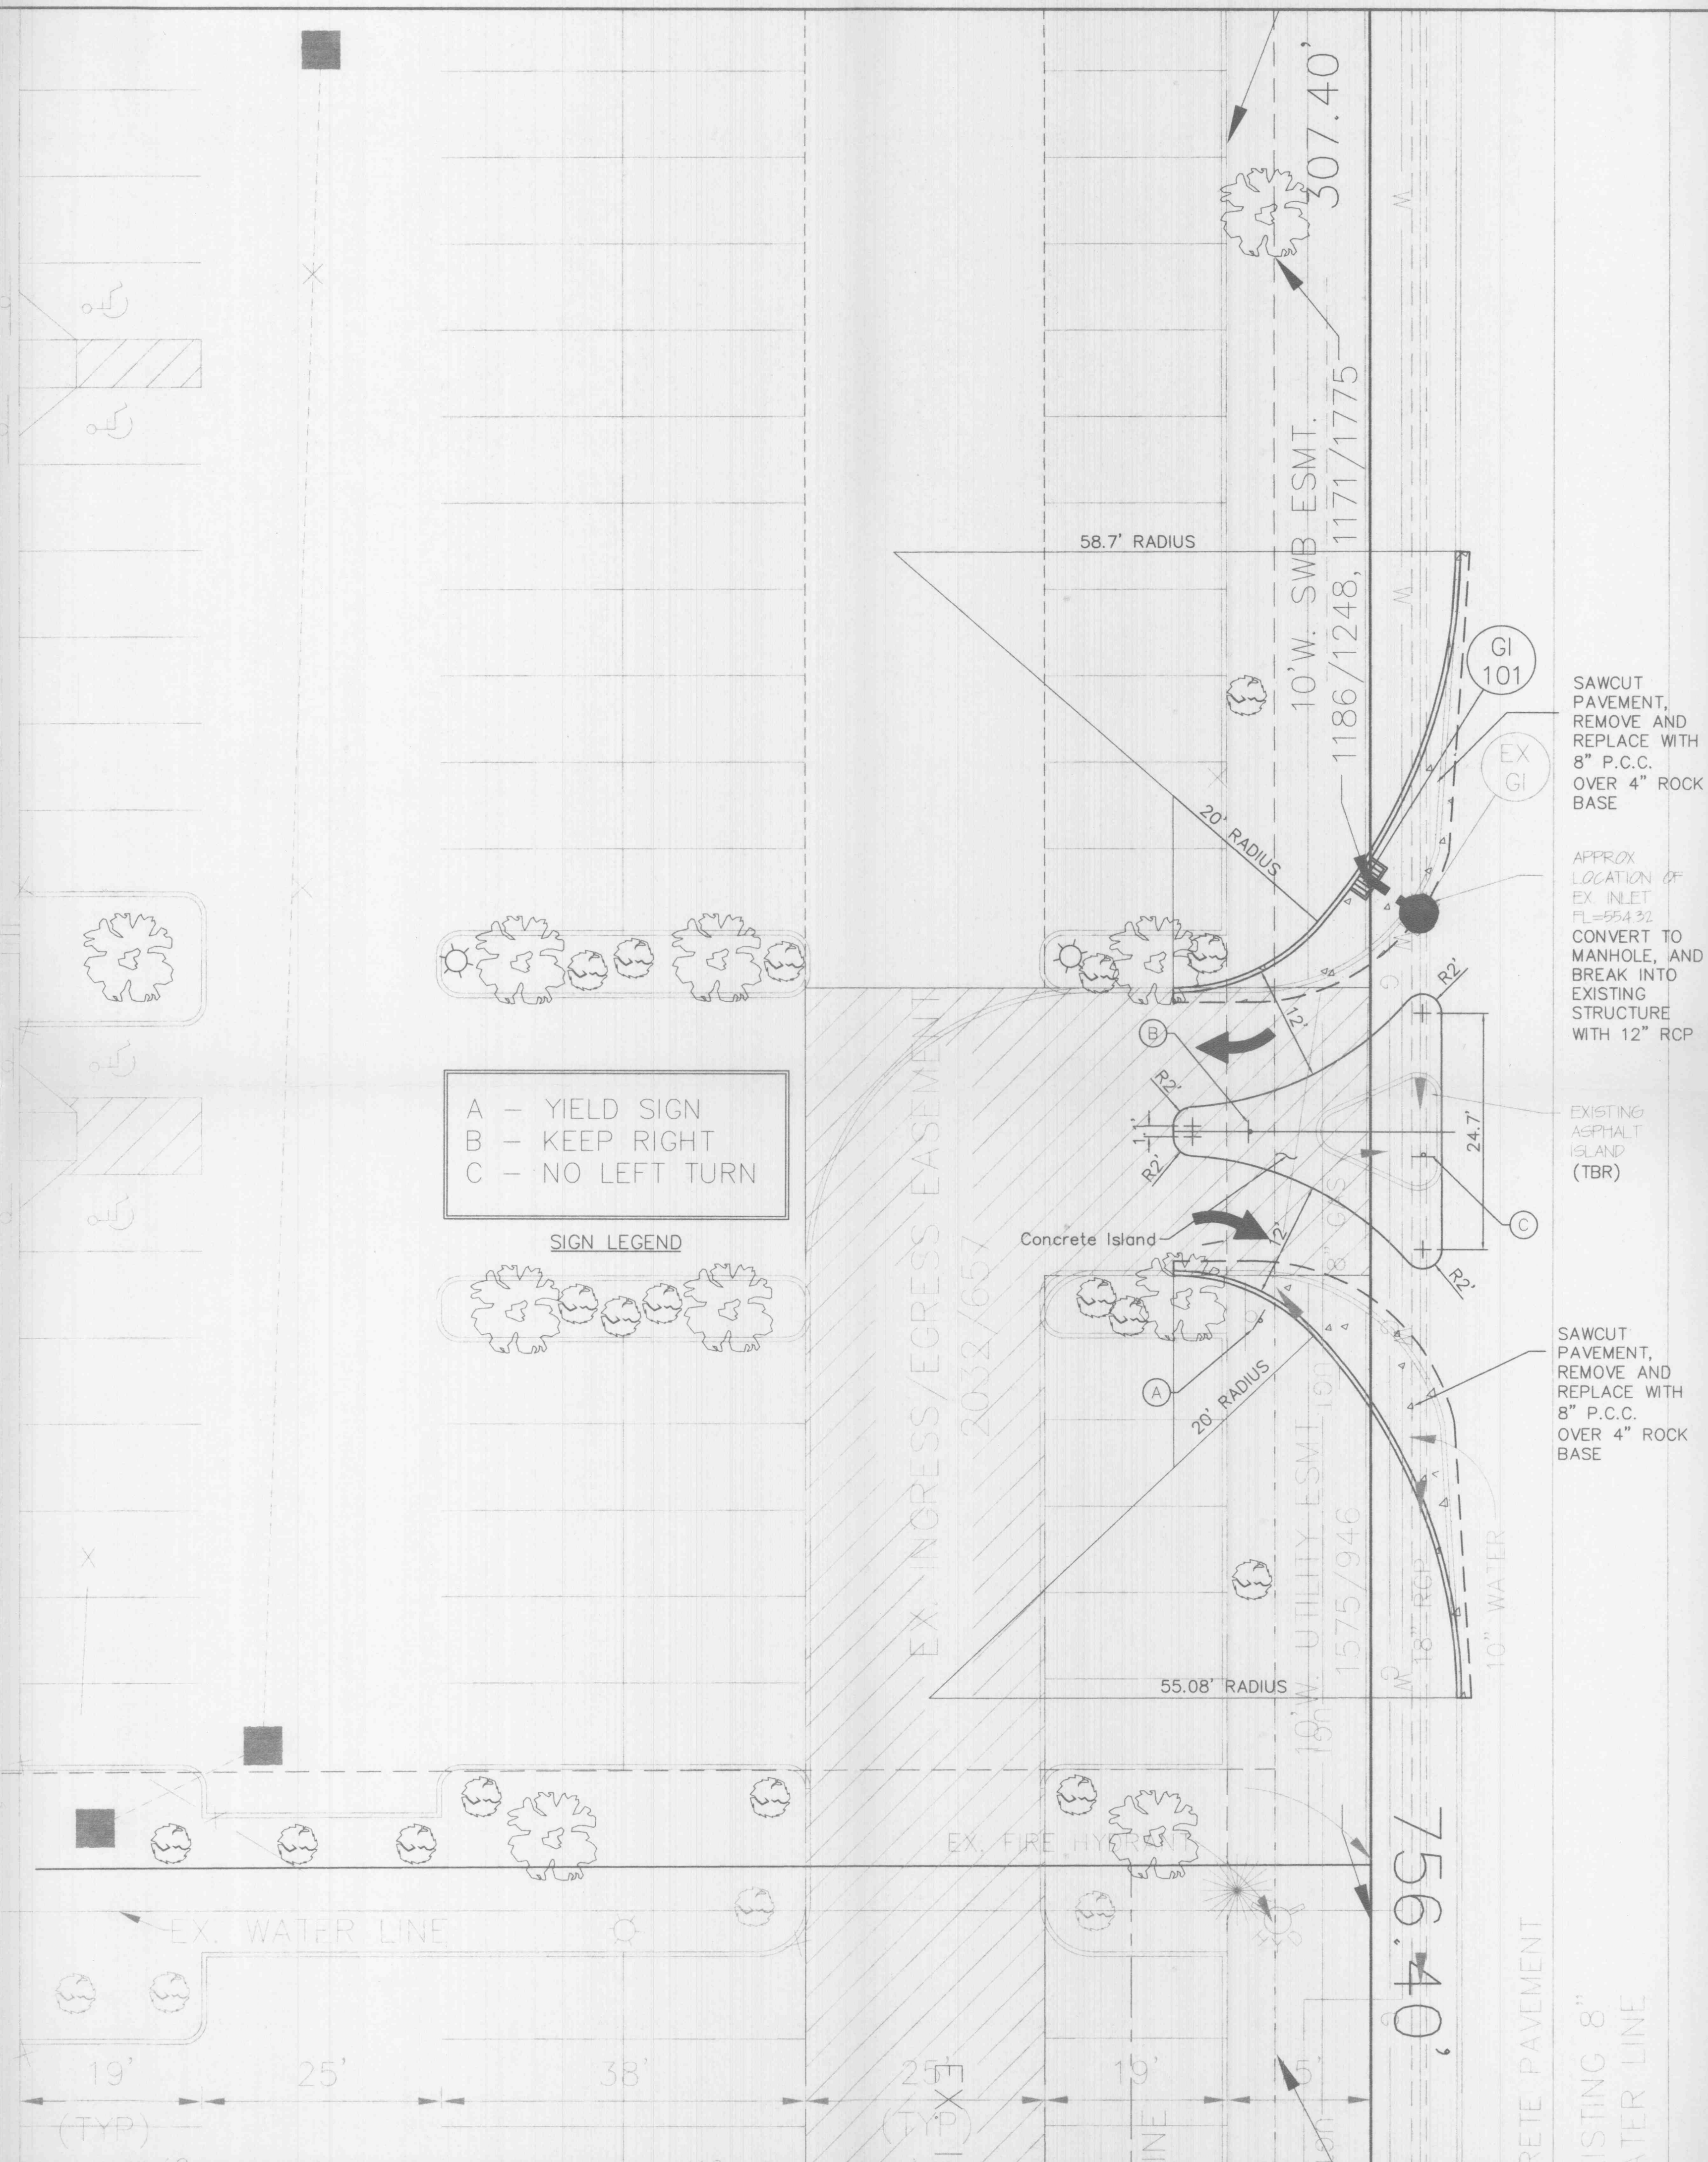

MISSOURI STATE HIGHWAY K

BABBLE CREEK PLAZA

CITY OF O'FALLON
COMMUNITY DEVELOPMENT
DESIGN DIVISION
O'FALLON, MISSOURI

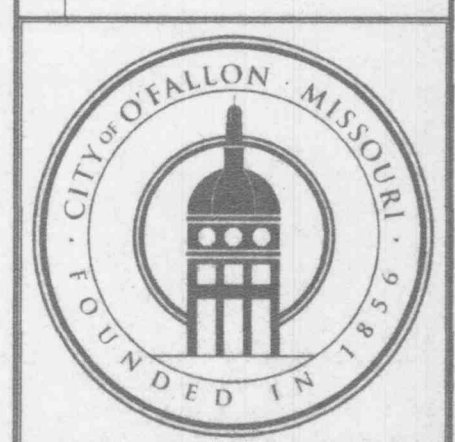

DISCLAIMER OF RESPONSIBILITY
I HEREBY CERTIFY THAT THE DOCUMENTS REFERRED TO ARE AUTHORIZED BY MY SEAL AND LIMITED TO THE SHEET AND I HEREBY DISCLAIM ANY RESPONSIBILITY FOR ALL OTHER DRAWINGS, SPECIFICATIONS, ESTIMATES, REPORTS OR OTHER DOCUMENTS OR INFORMATION RELAYED TO OR INTENDED TO BE USED FOR ANY PART OR PARTS OF THE ARCHITECTURAL OR ENGINEERING PROJECT OR SURVEY.

3/20/01

SEAL

DESIGNED: _____
CHECKED: _____
DATE: 03/07/01
PROJECT NO.: 00-049