
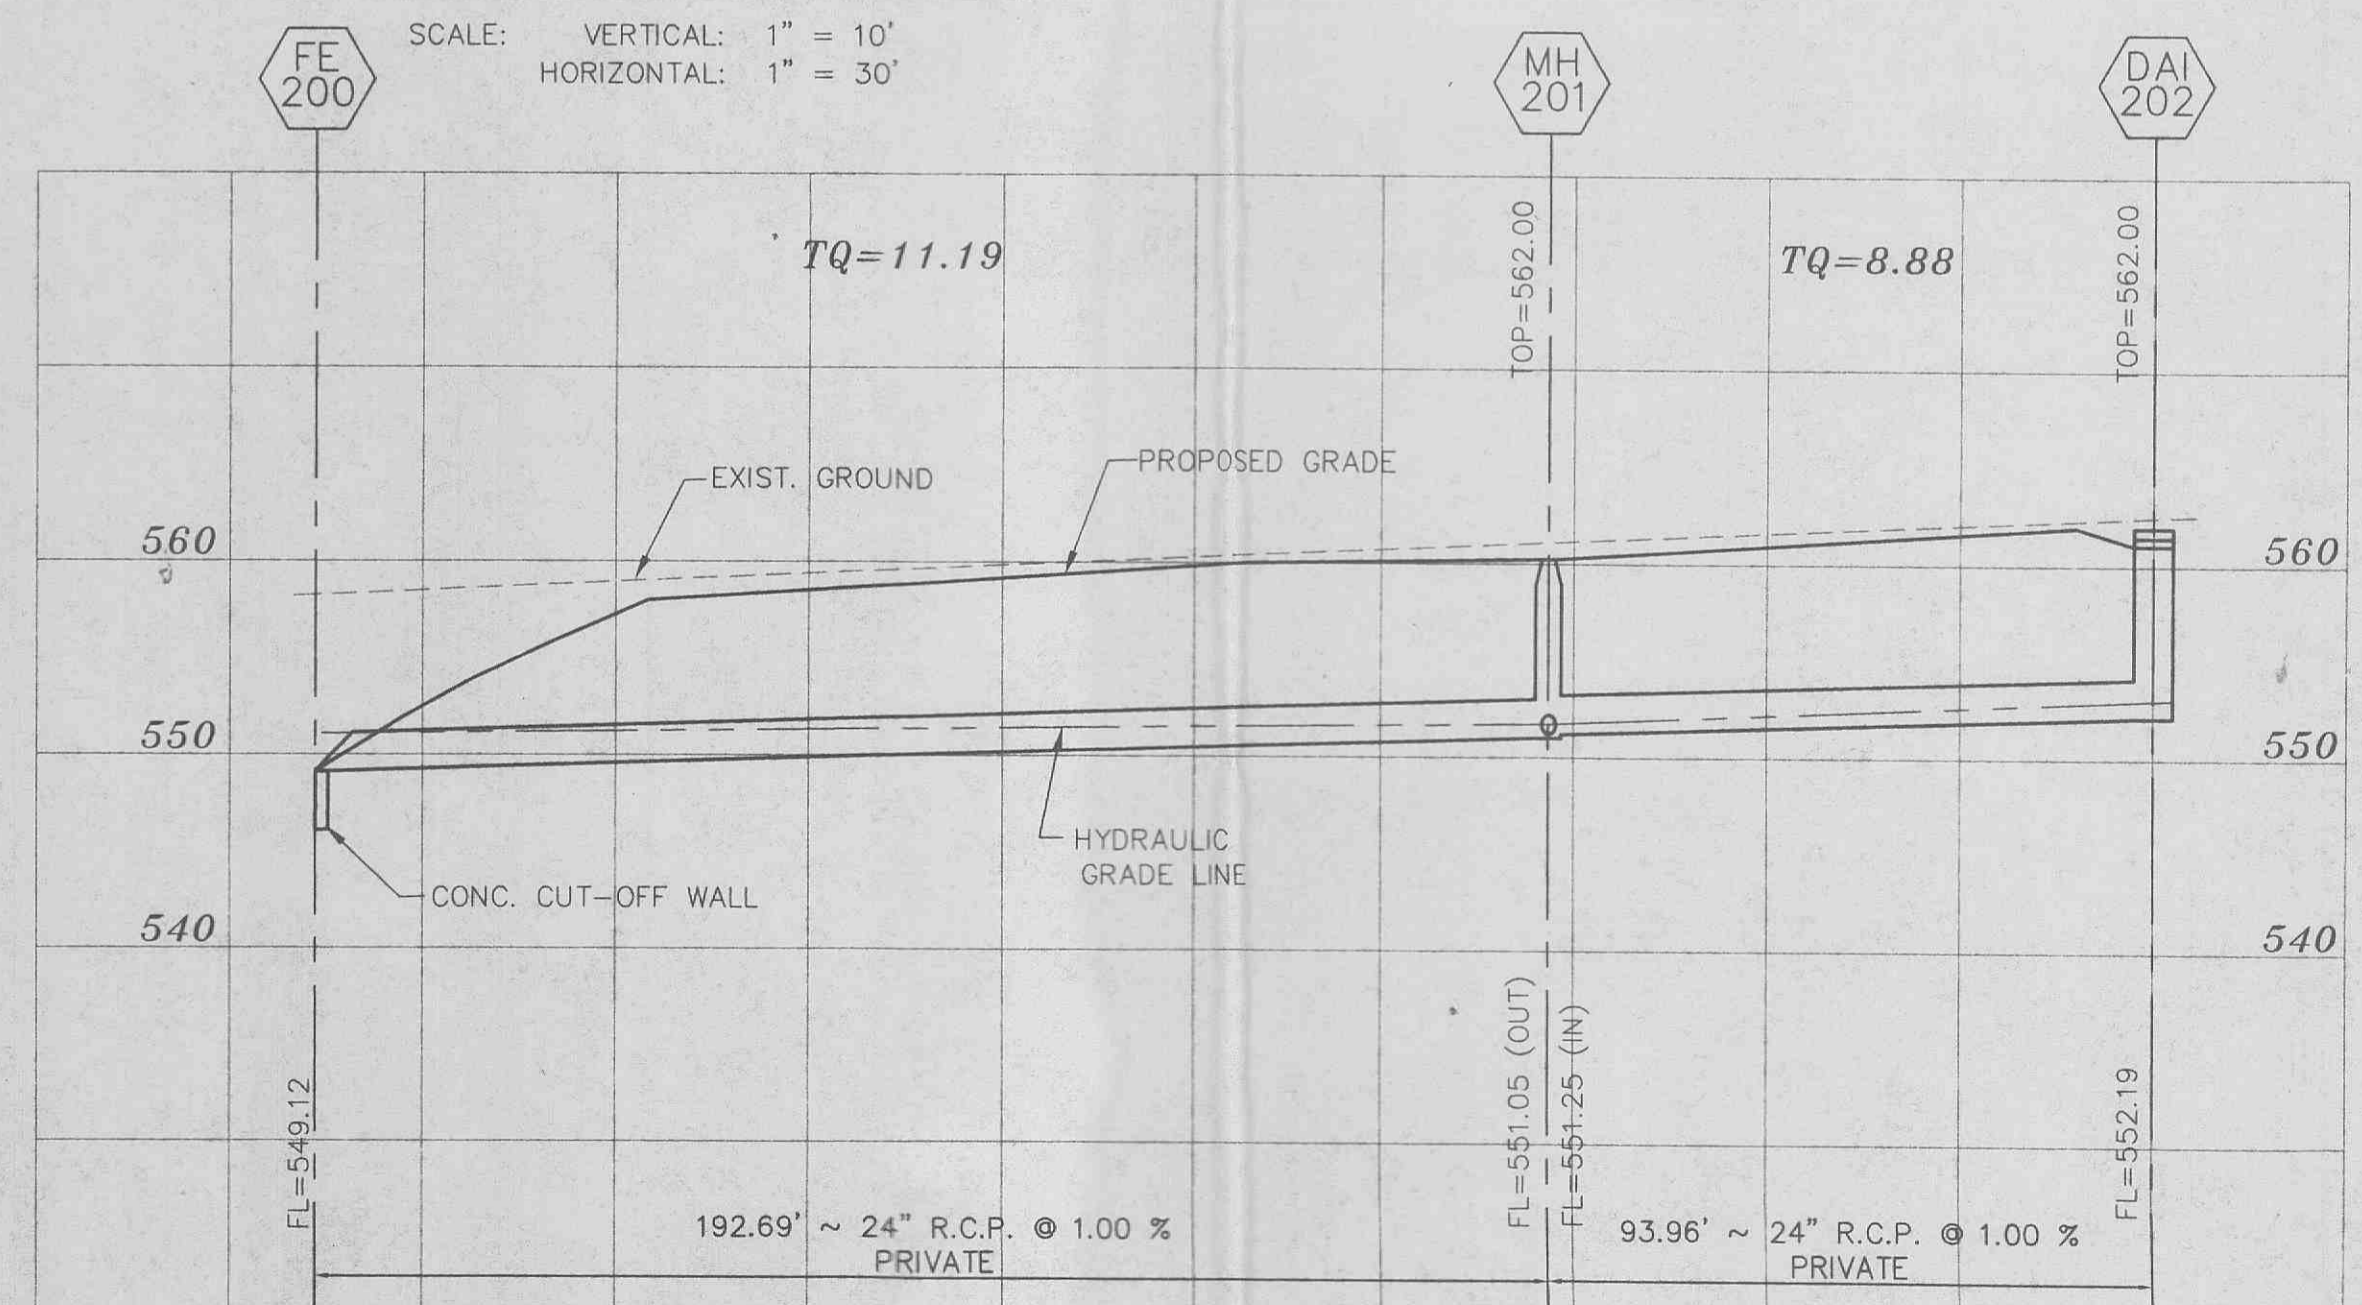
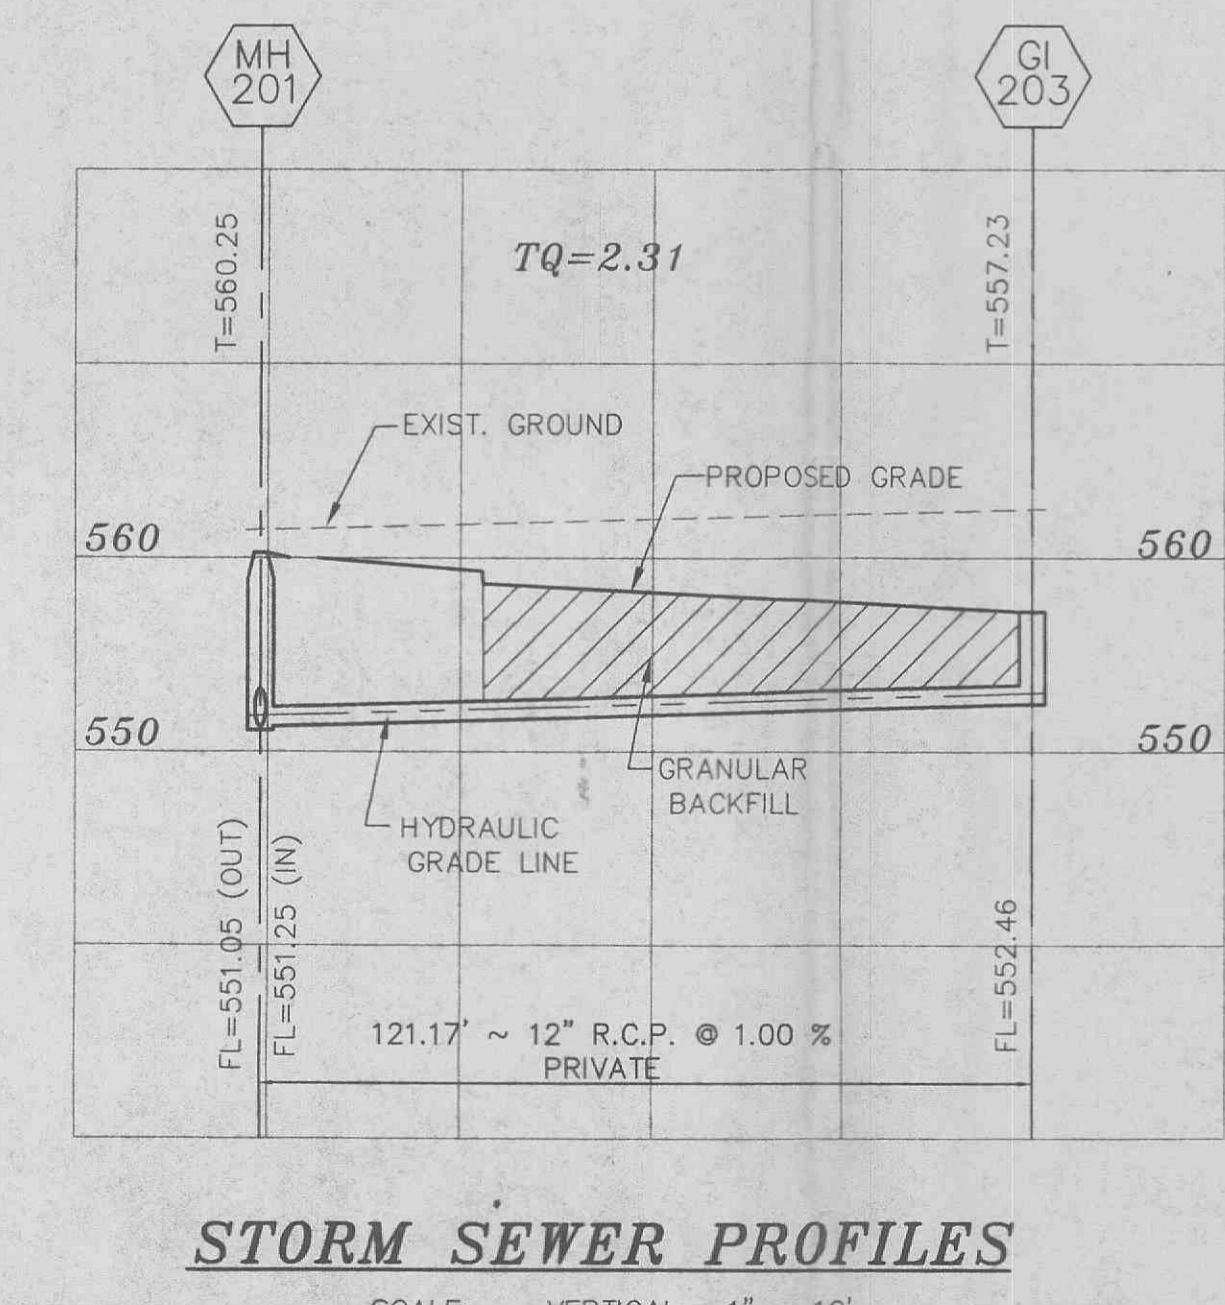
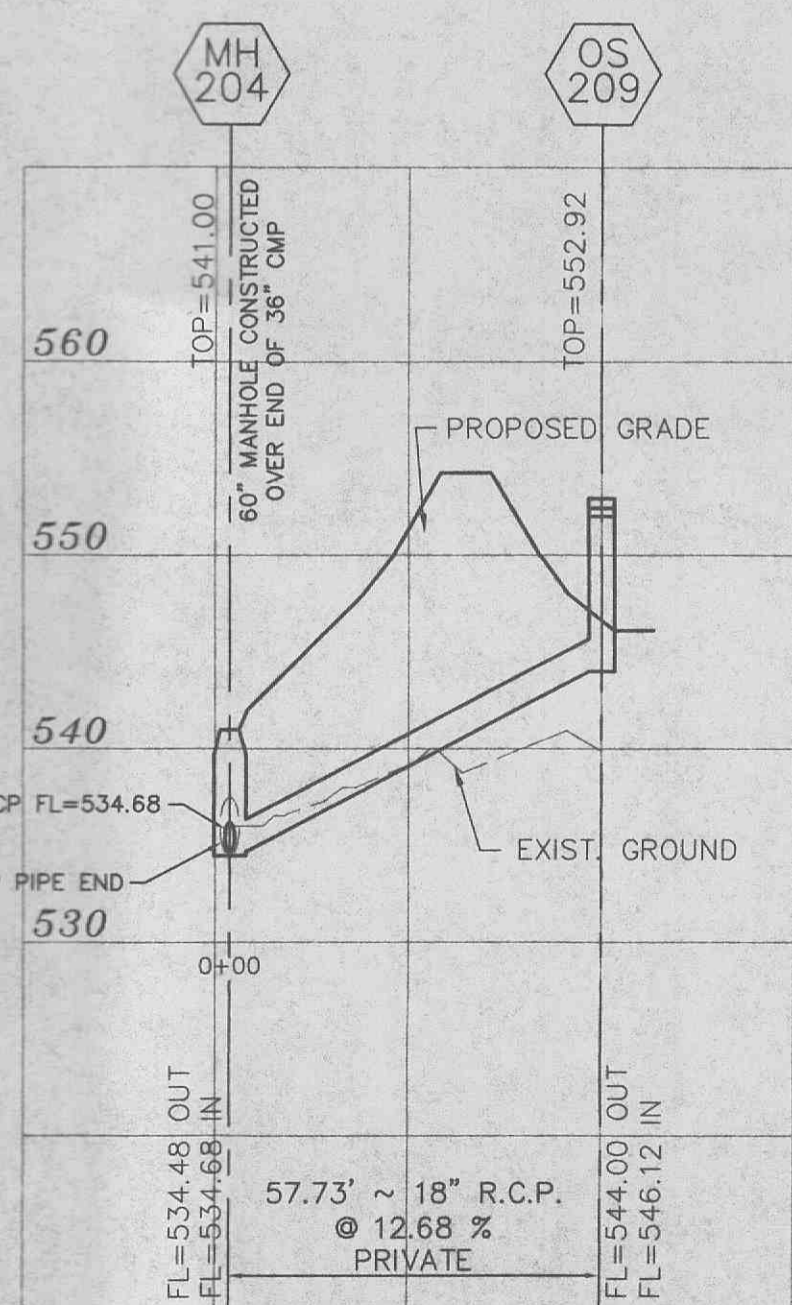


LIGHT POLE & BASE
NOT TO SCALE

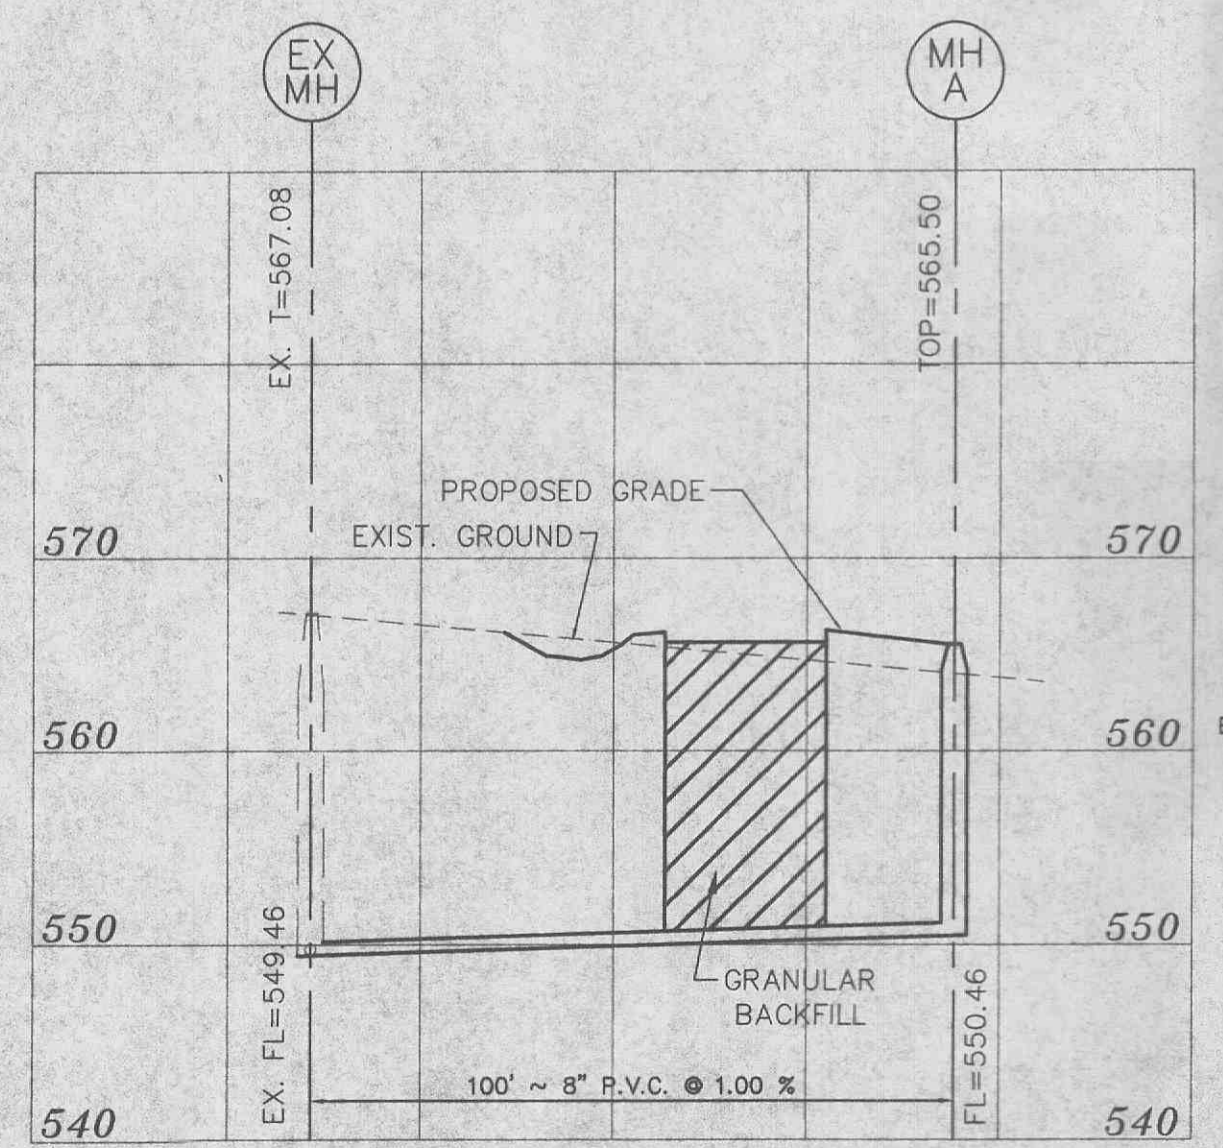

PREPARED FOR:
LECHNER REALTY GROUP
12882 MANCHESTER ROAD
SUITE 201
DES PERES, MISSOURI 63131

DISCLAIMER OF RESPONSIBILITY
I hereby certify that the documents intended to be authorized by my seal are limited to this sheet, and I hereby disclaim any responsibility for all other drawings, Specifications, Estimates, Reports or other documents or instruments resulting or intended to be used for any part or parts of the architectural or engineering project or survey.

Copyright 1999
Bax Engineering Company, Inc.
All Rights Reserved

REVISIONS

NO.	DATE	REVISION

BAX

**ENGINEERING
PLANNING
SURVEYING**

1052 South Cloverleaf Drive
St. Peters, MO. 63376-8445
314-928-5552
FAX 928-1718

5-5-00
DATE
99-10795
PROJECT NUMBER
C-3 OF 5
SHEET OF
10795CON.DWG
FILE NAME
END RLF
DRAWN CHECKED
SITE DETAILS/PROFILES