


Key: *Recommended 50R15 (standard dimension) rated no. 3034
 -E-Prims & gaskets with an approved rigid PVC primer & cement
 -C-See also the top of this sheet

REV. 3-26-90
 Rev 3-22-91 S. 11-3-94 +30
 Rev 5-13-91 Lateral Detail 1-44-1

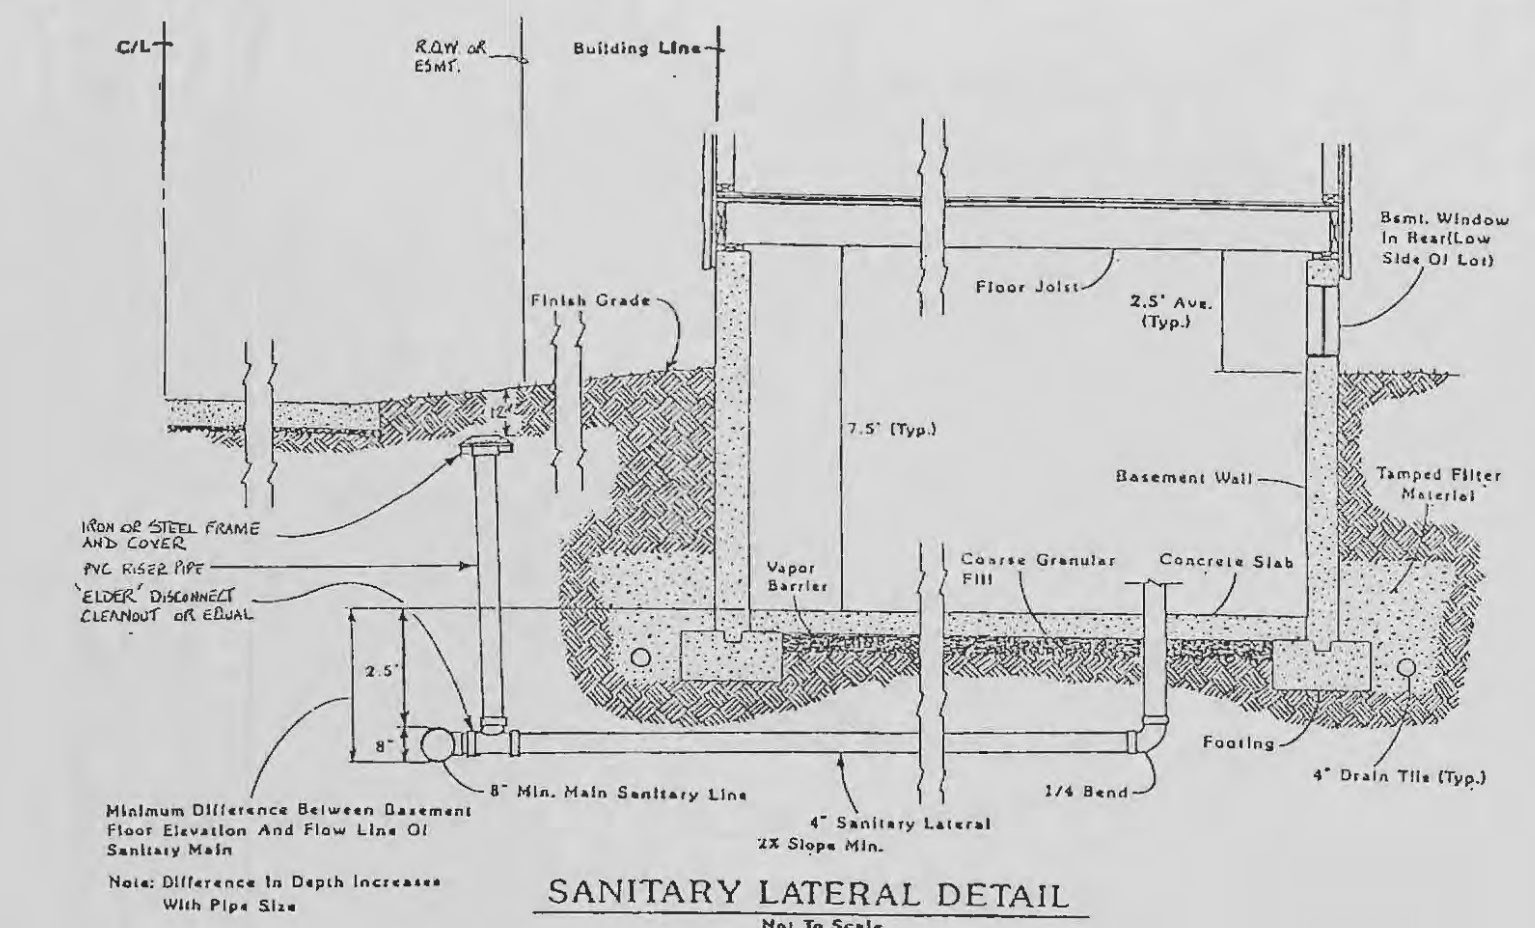

SANITARY LATERAL DETAIL
 N/A TO SCALE
 PROPERTY N/F
 MICHAEL BREINING

