


ORIGINAL SURVEY	SURVEYED	BY	DATE
NOTE BOOK NO.	FLOTTED		
	TEMPLATE		
	AREAS		
	AREAS CHECKED		

FINAL SURVEY	SURVEYED	BY	DATE
NOTE BOOK NO.	FLOTTED		
	TEMPLATE		
	AREAS		
	AREAS CHECKED		

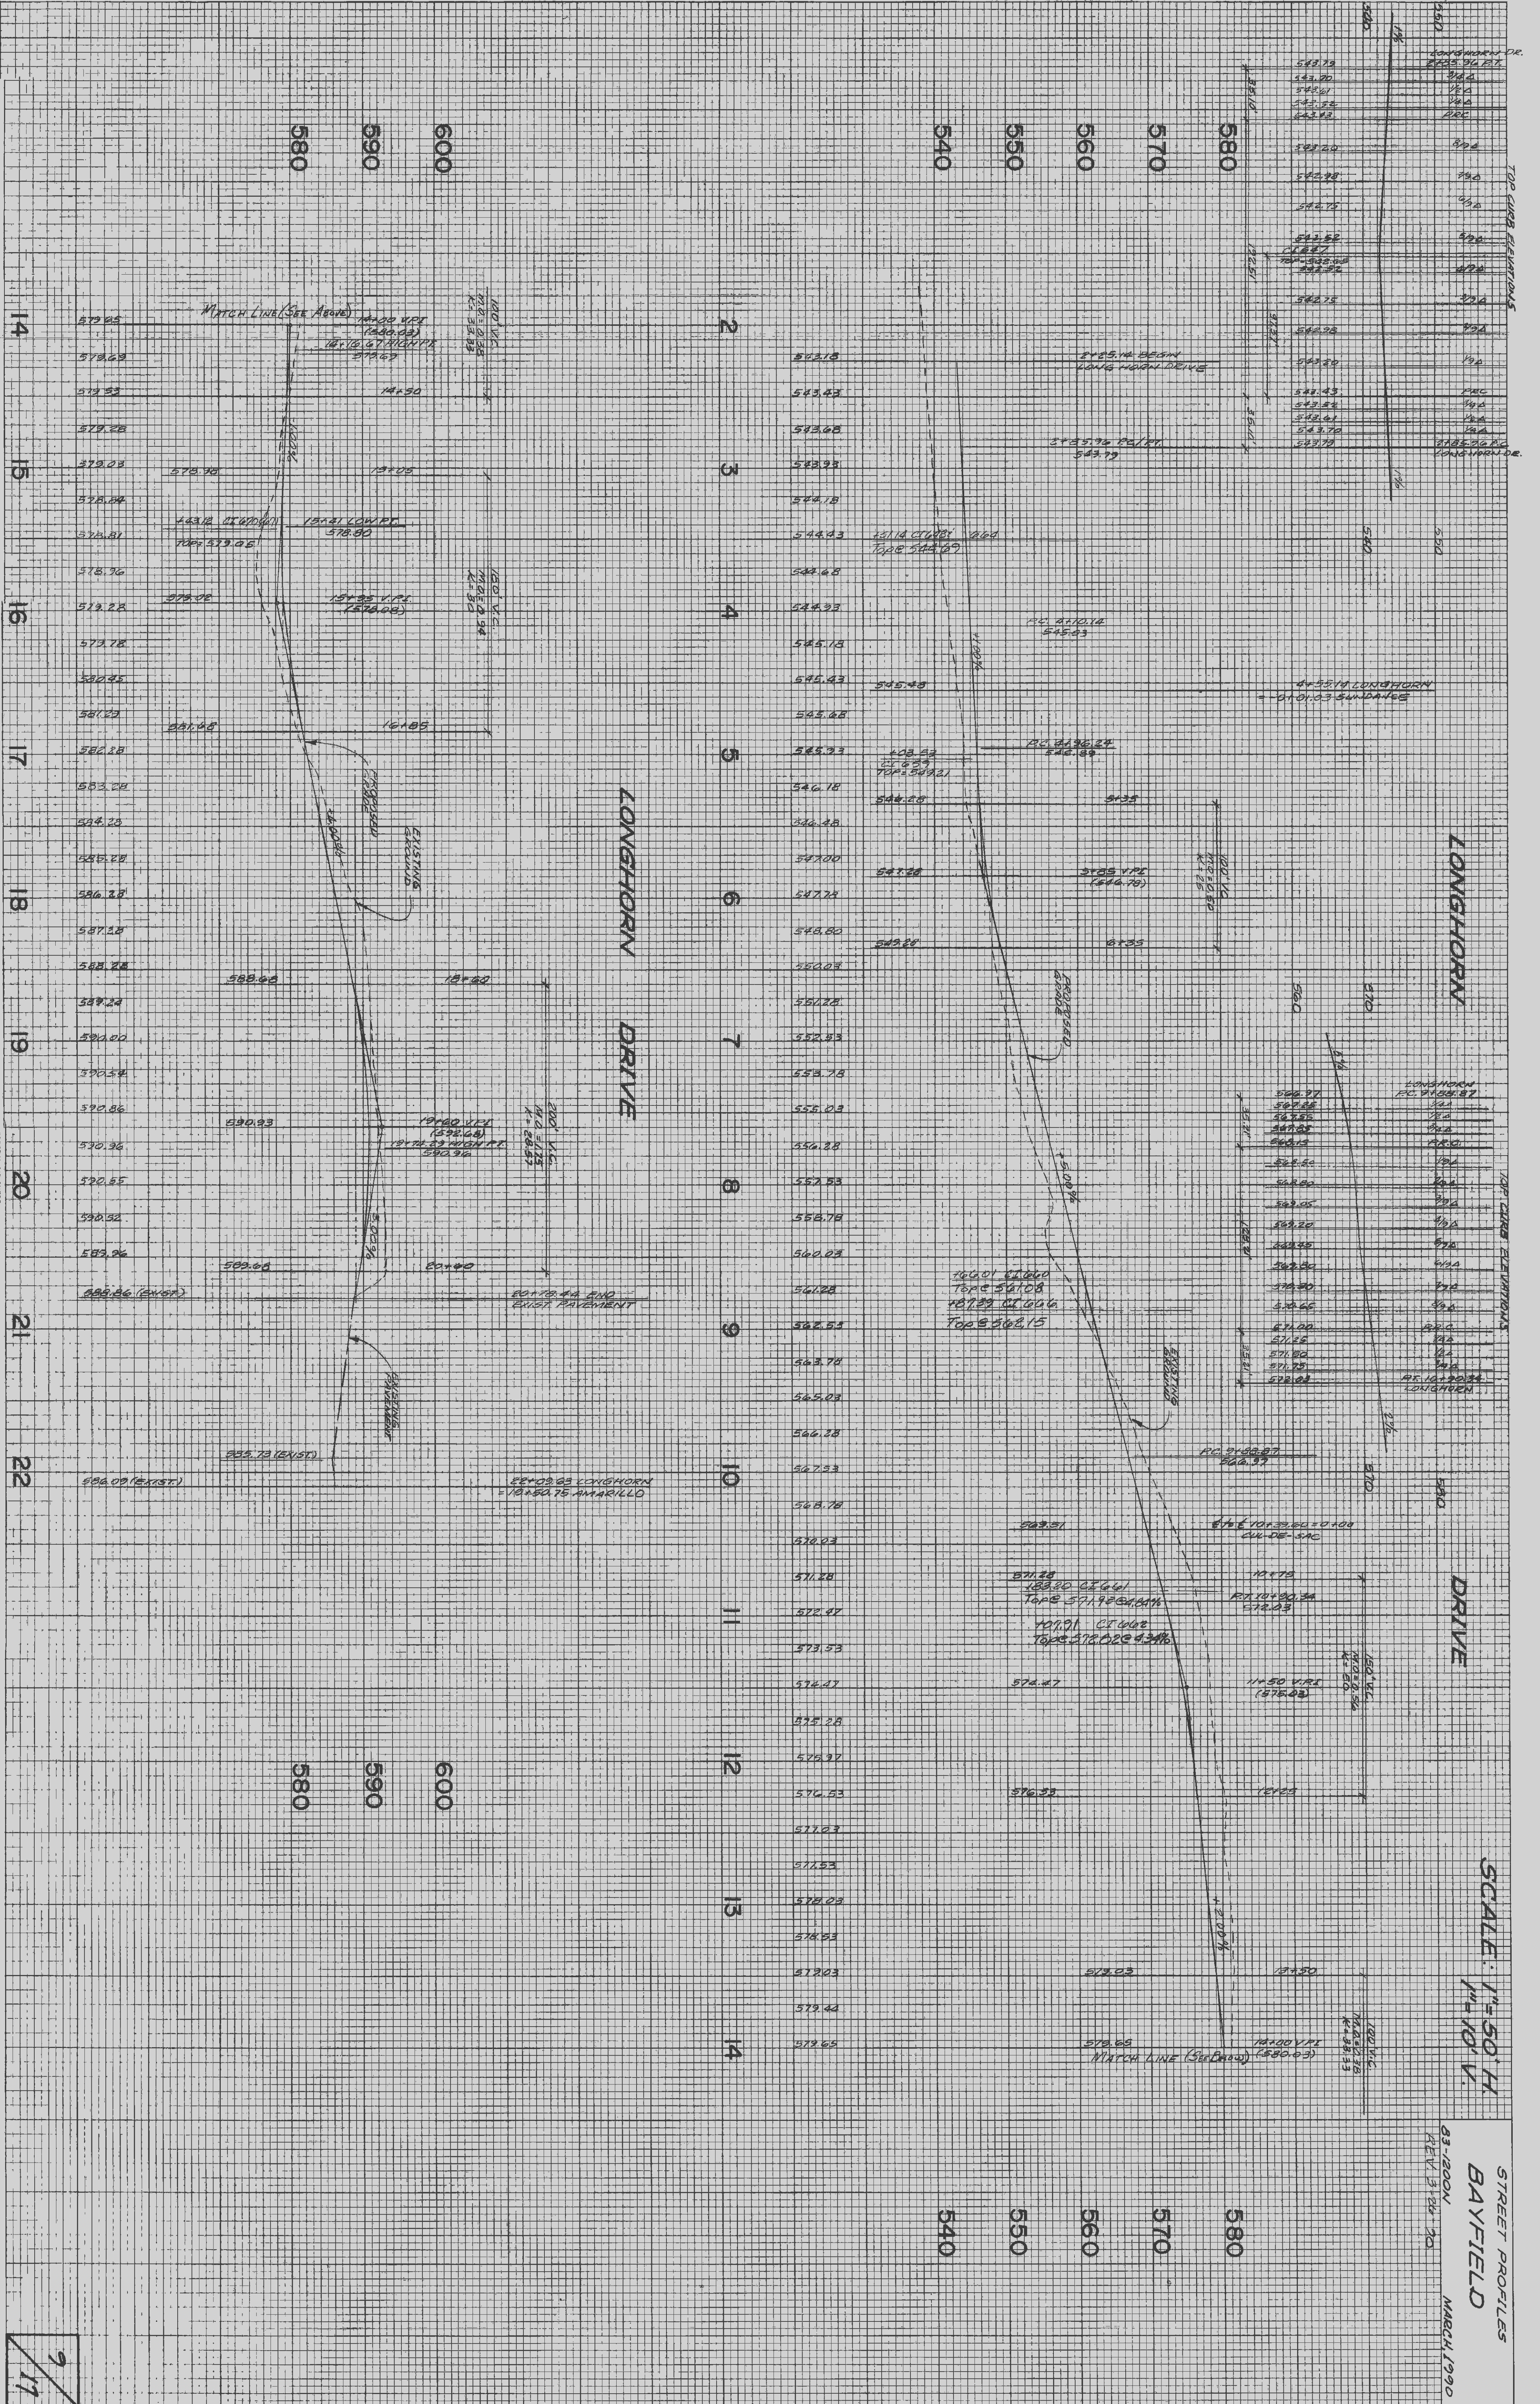

HIGHWAY 77, FEDERAL ROAD DISTRICT
 PLATE 3-FULL, CROSS SECTION-FULL LINE
 DRAWN IN U.S.A.

STREET PROFILES
 BAYFIELD
 03-1200N
 REV. 5-24-70
 MARCH 1970