
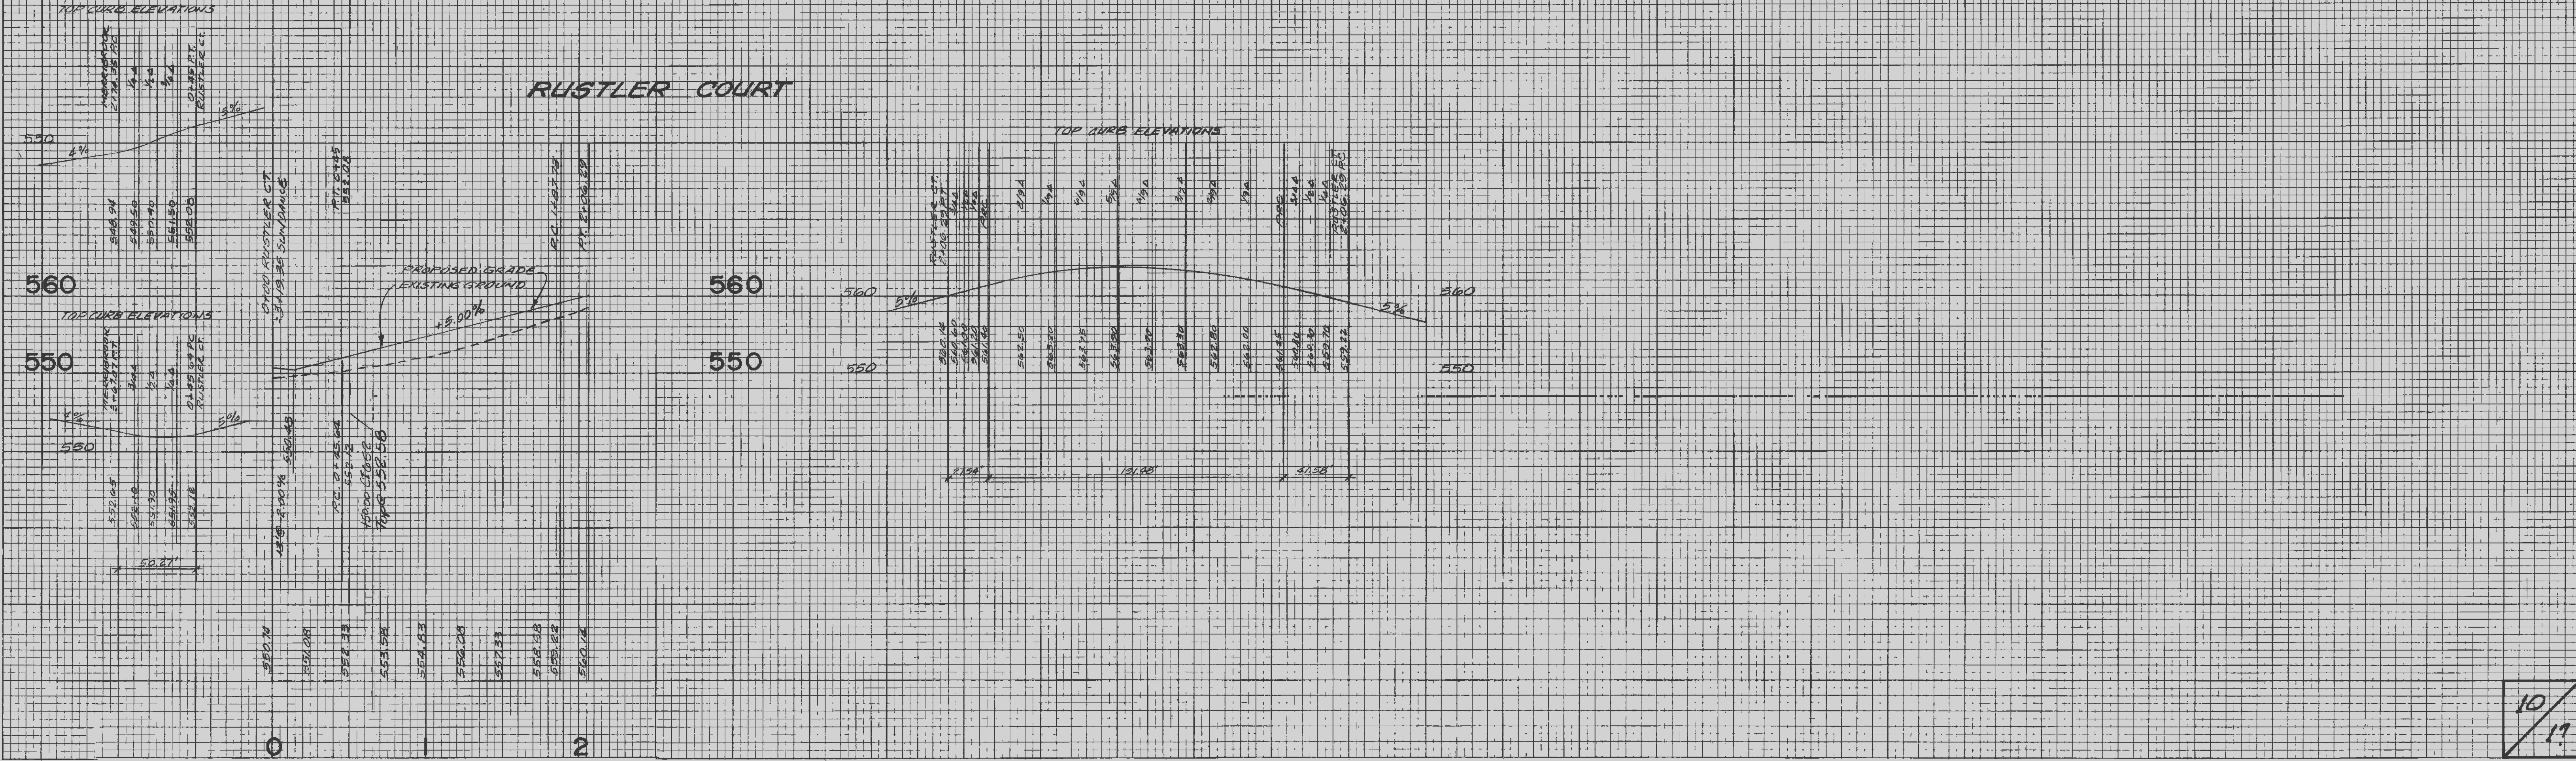


FINAL SURVEY SURVEYED BY DATE
 NOTE BOOK NO. TEMPLATE AREAS CHECKED

ORIGINAL SURVEY SURVEYED BY DATE
 NOTE BOOK NO. TEMPLATE AREAS CHECKED

SCALE: 1" = 50' H.
 1" = 10' V.

STREET PROFILES
BAYFIELD
 83-1200N MARCH, 1990
 REV 3-26-90

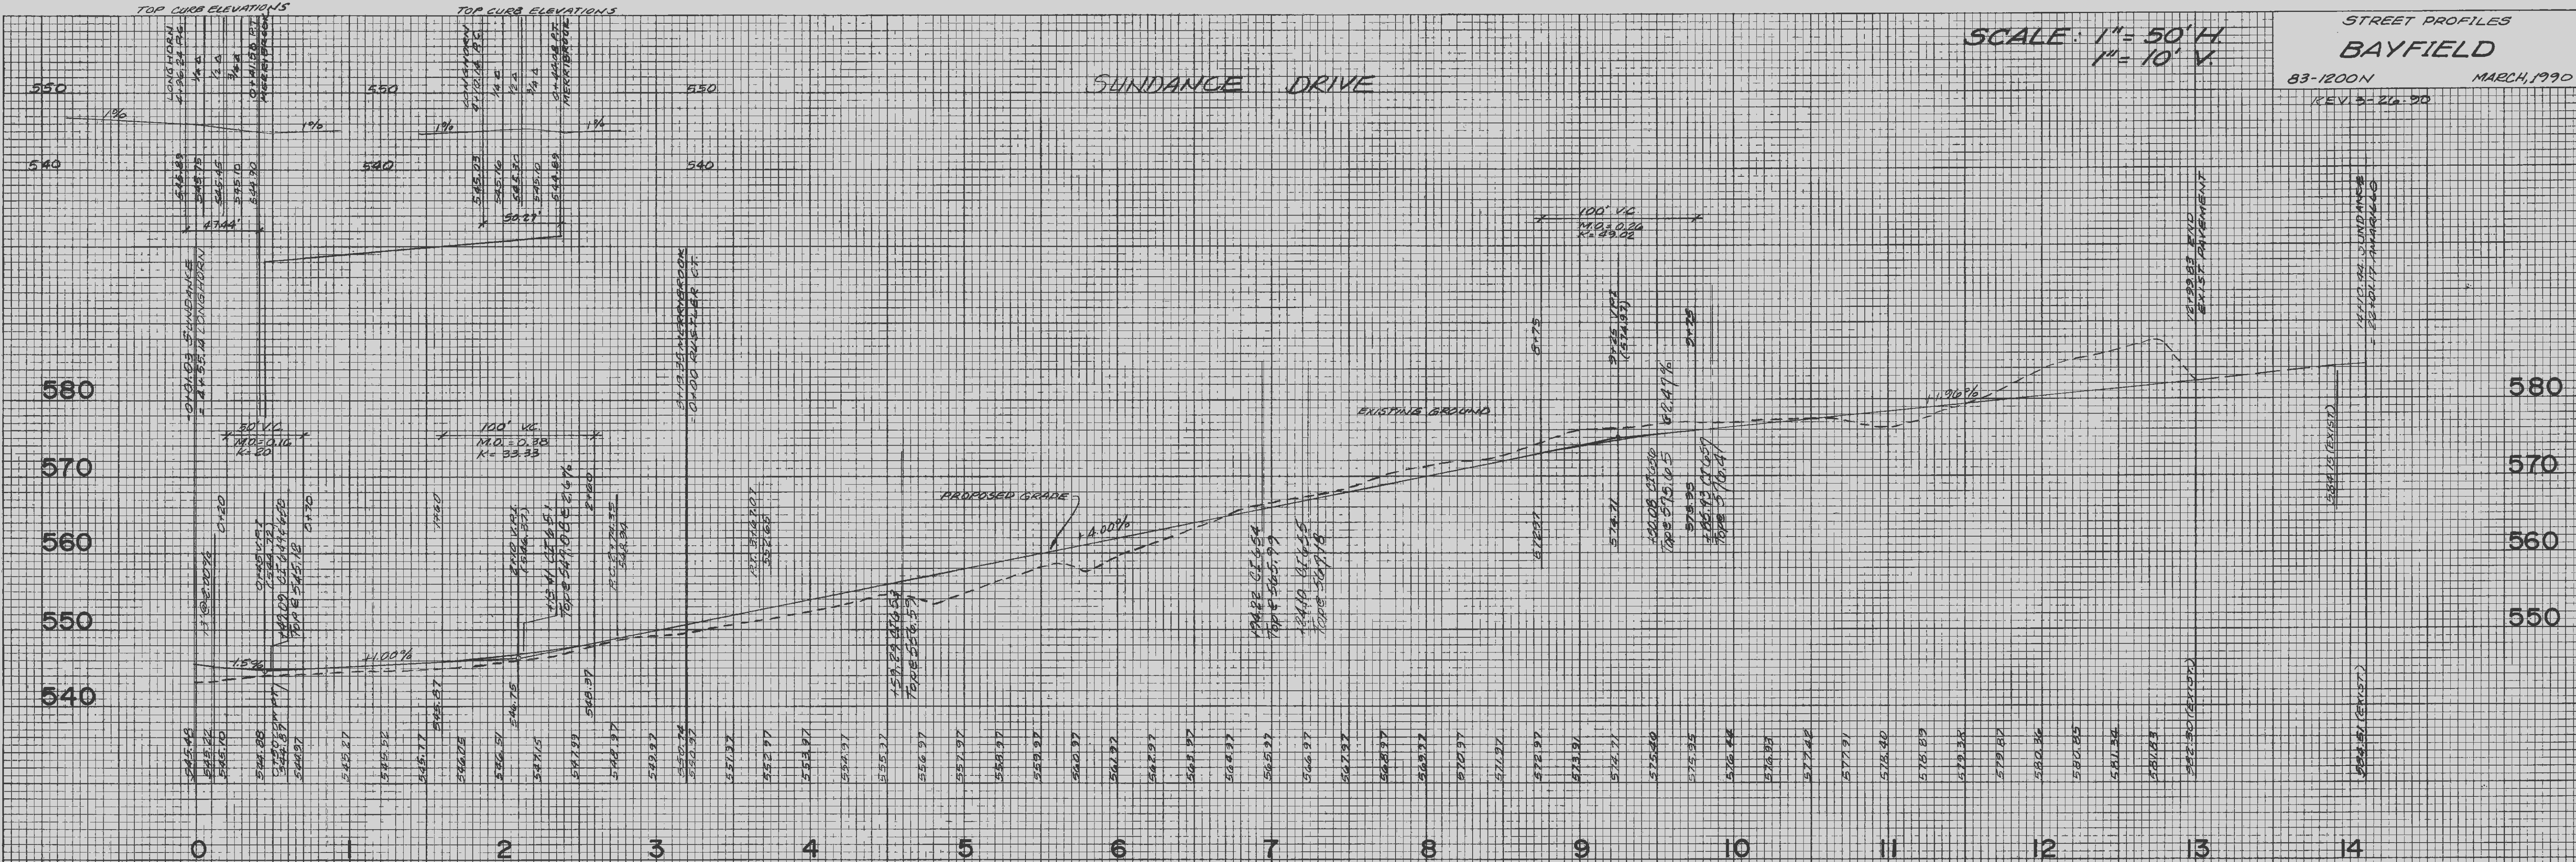

10
 19