

ORIGINAL SURVEY	DATE
REVISION	DATE
NOTE BOOK	AREA
BY	DATE

FINAL SURVEY	DATE
REVISION	DATE
NOTE BOOK	AREA
BY	DATE

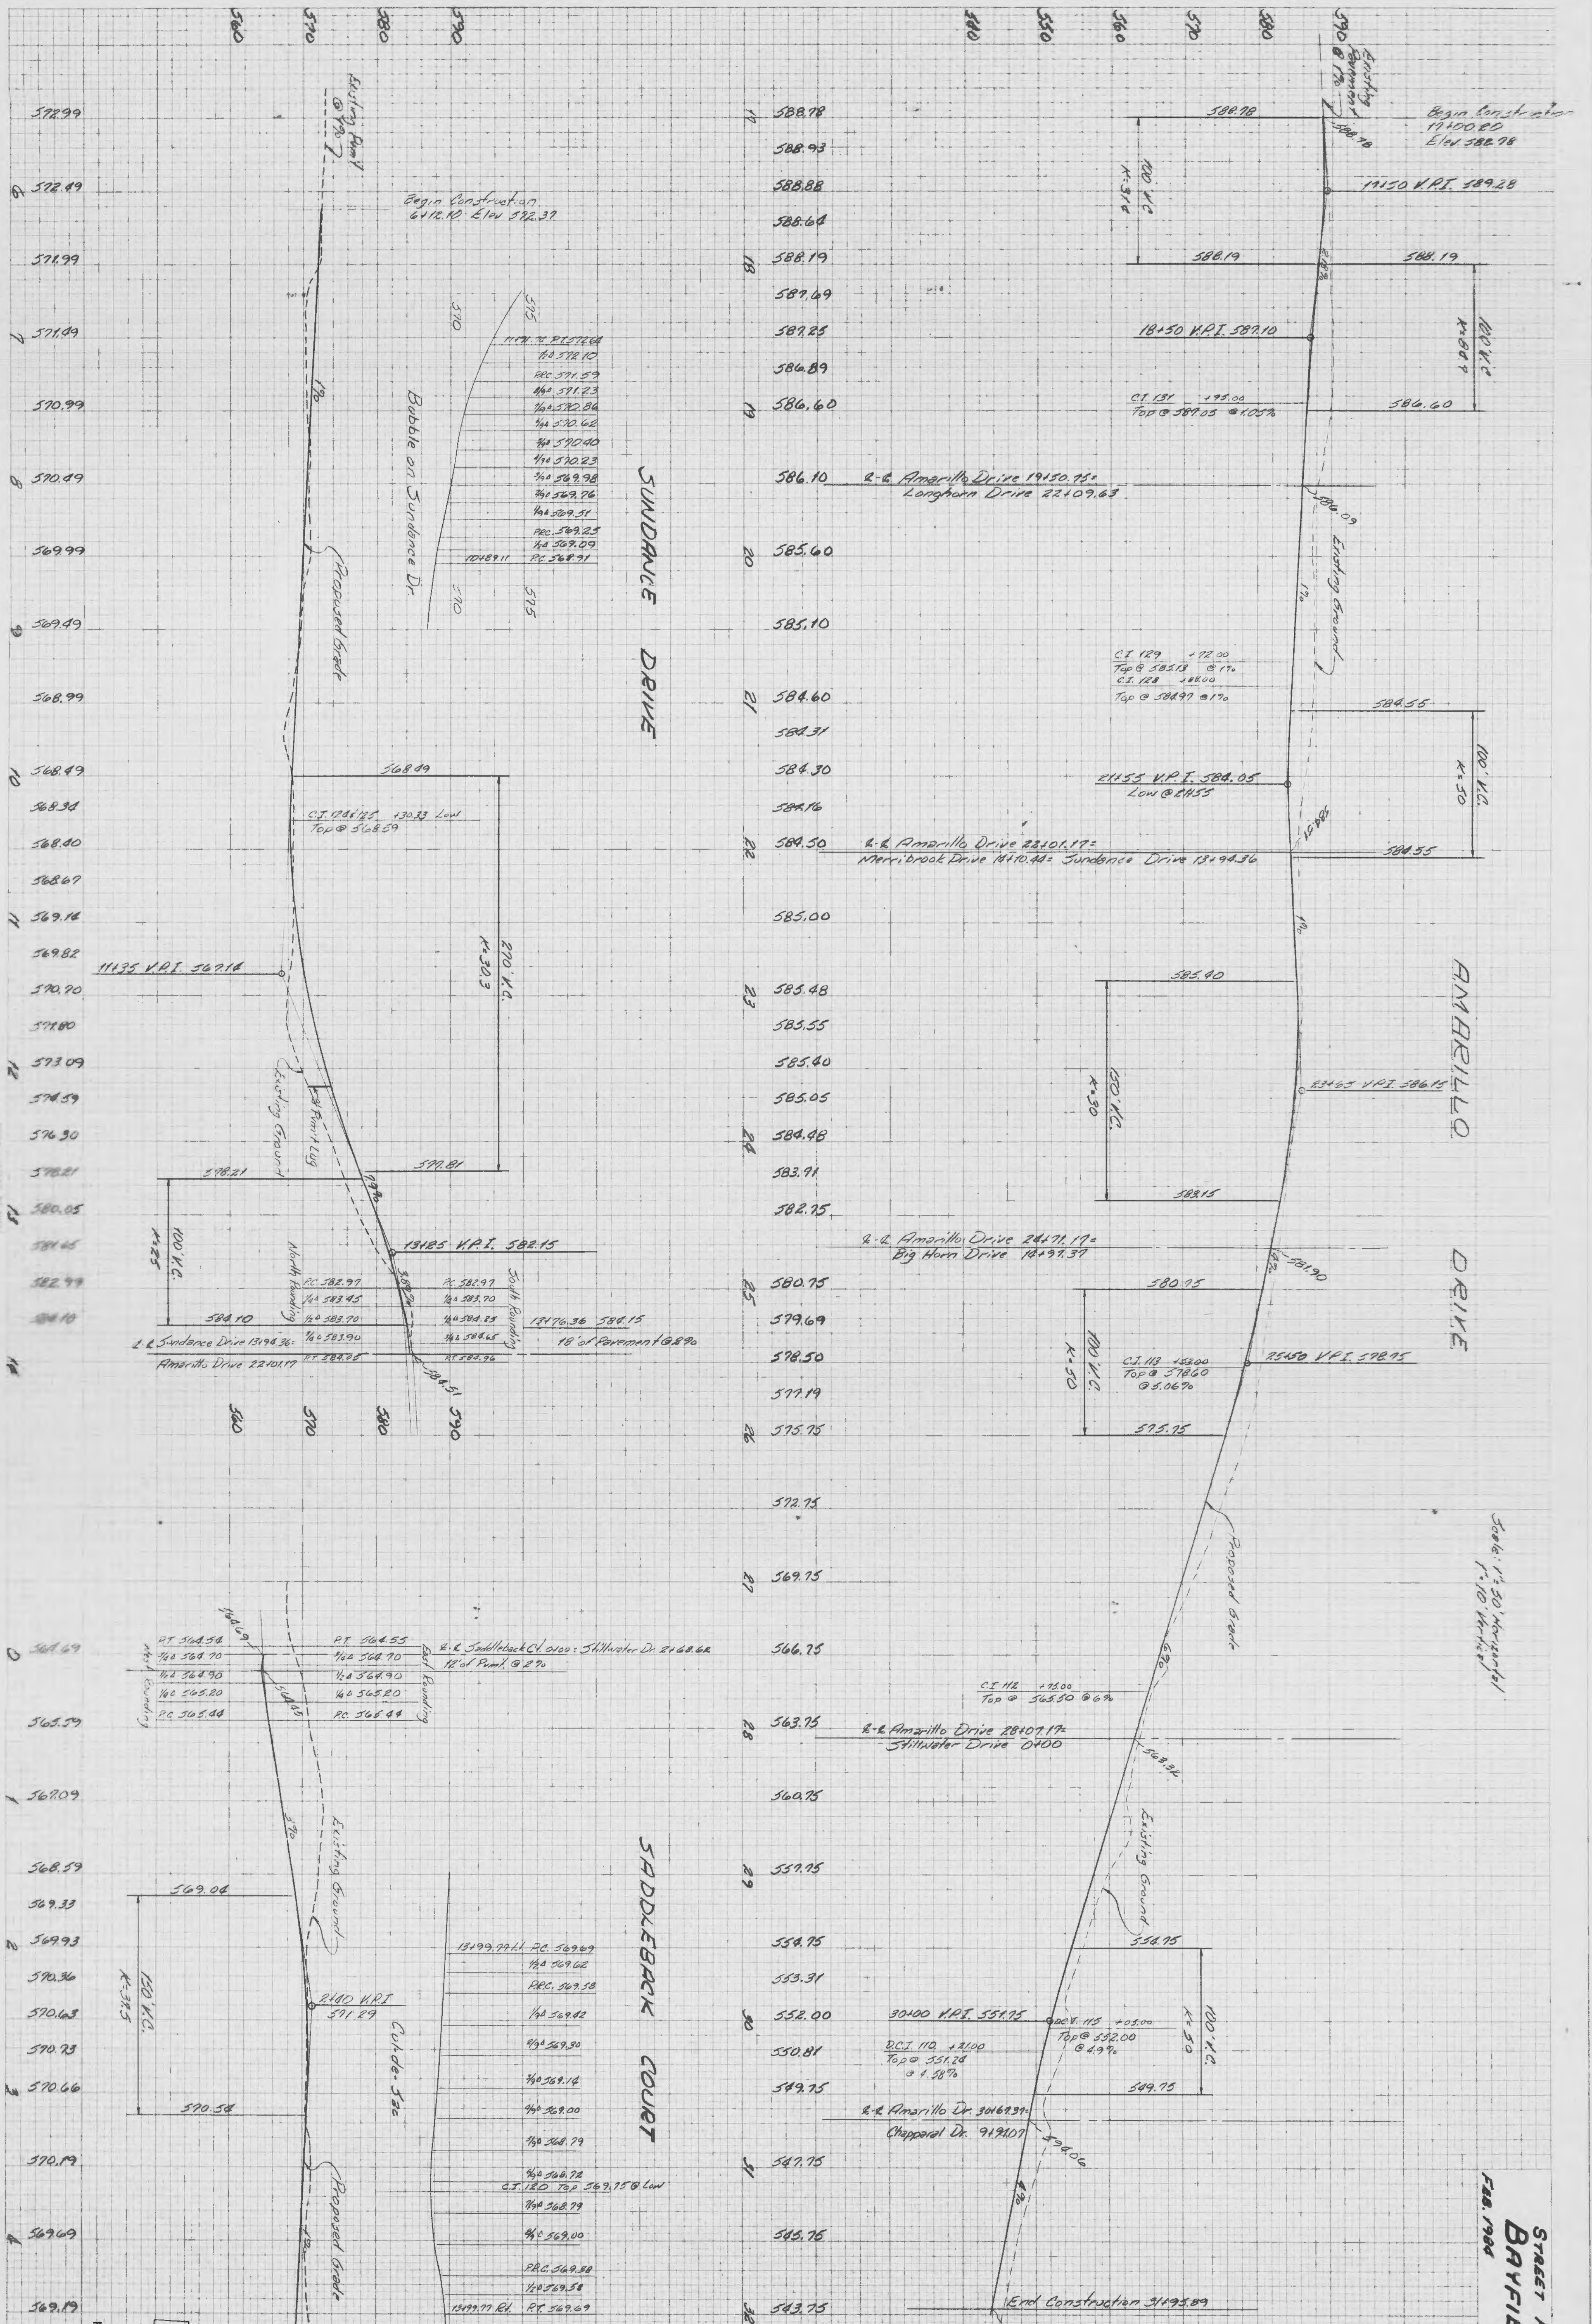


PLATE 3 - 11/15/84 - 11/15/84 - 11/15/84

Scale: 1" = 50' Vertical
1" = 100' Horizontal

Sheet 6 of 18

STREET PROFILES
BRAYFIELD
FEB. 1984
BS-1200

RECEIVED
OCT 10 1984
ST. CHARLES CO. HIGHWAY DEPARTMENT