


ORIGINAL SURVEY	SURVEYED	BY	DATE
NOTE BOOK	PLOTTED		
NO.	AREAS		
	CHECKED		

FINAL SURVEY	SURVEYED	BY	DATE
NOTE BOOK	PLOTTED		
NO.	AREAS		
	CHECKED		

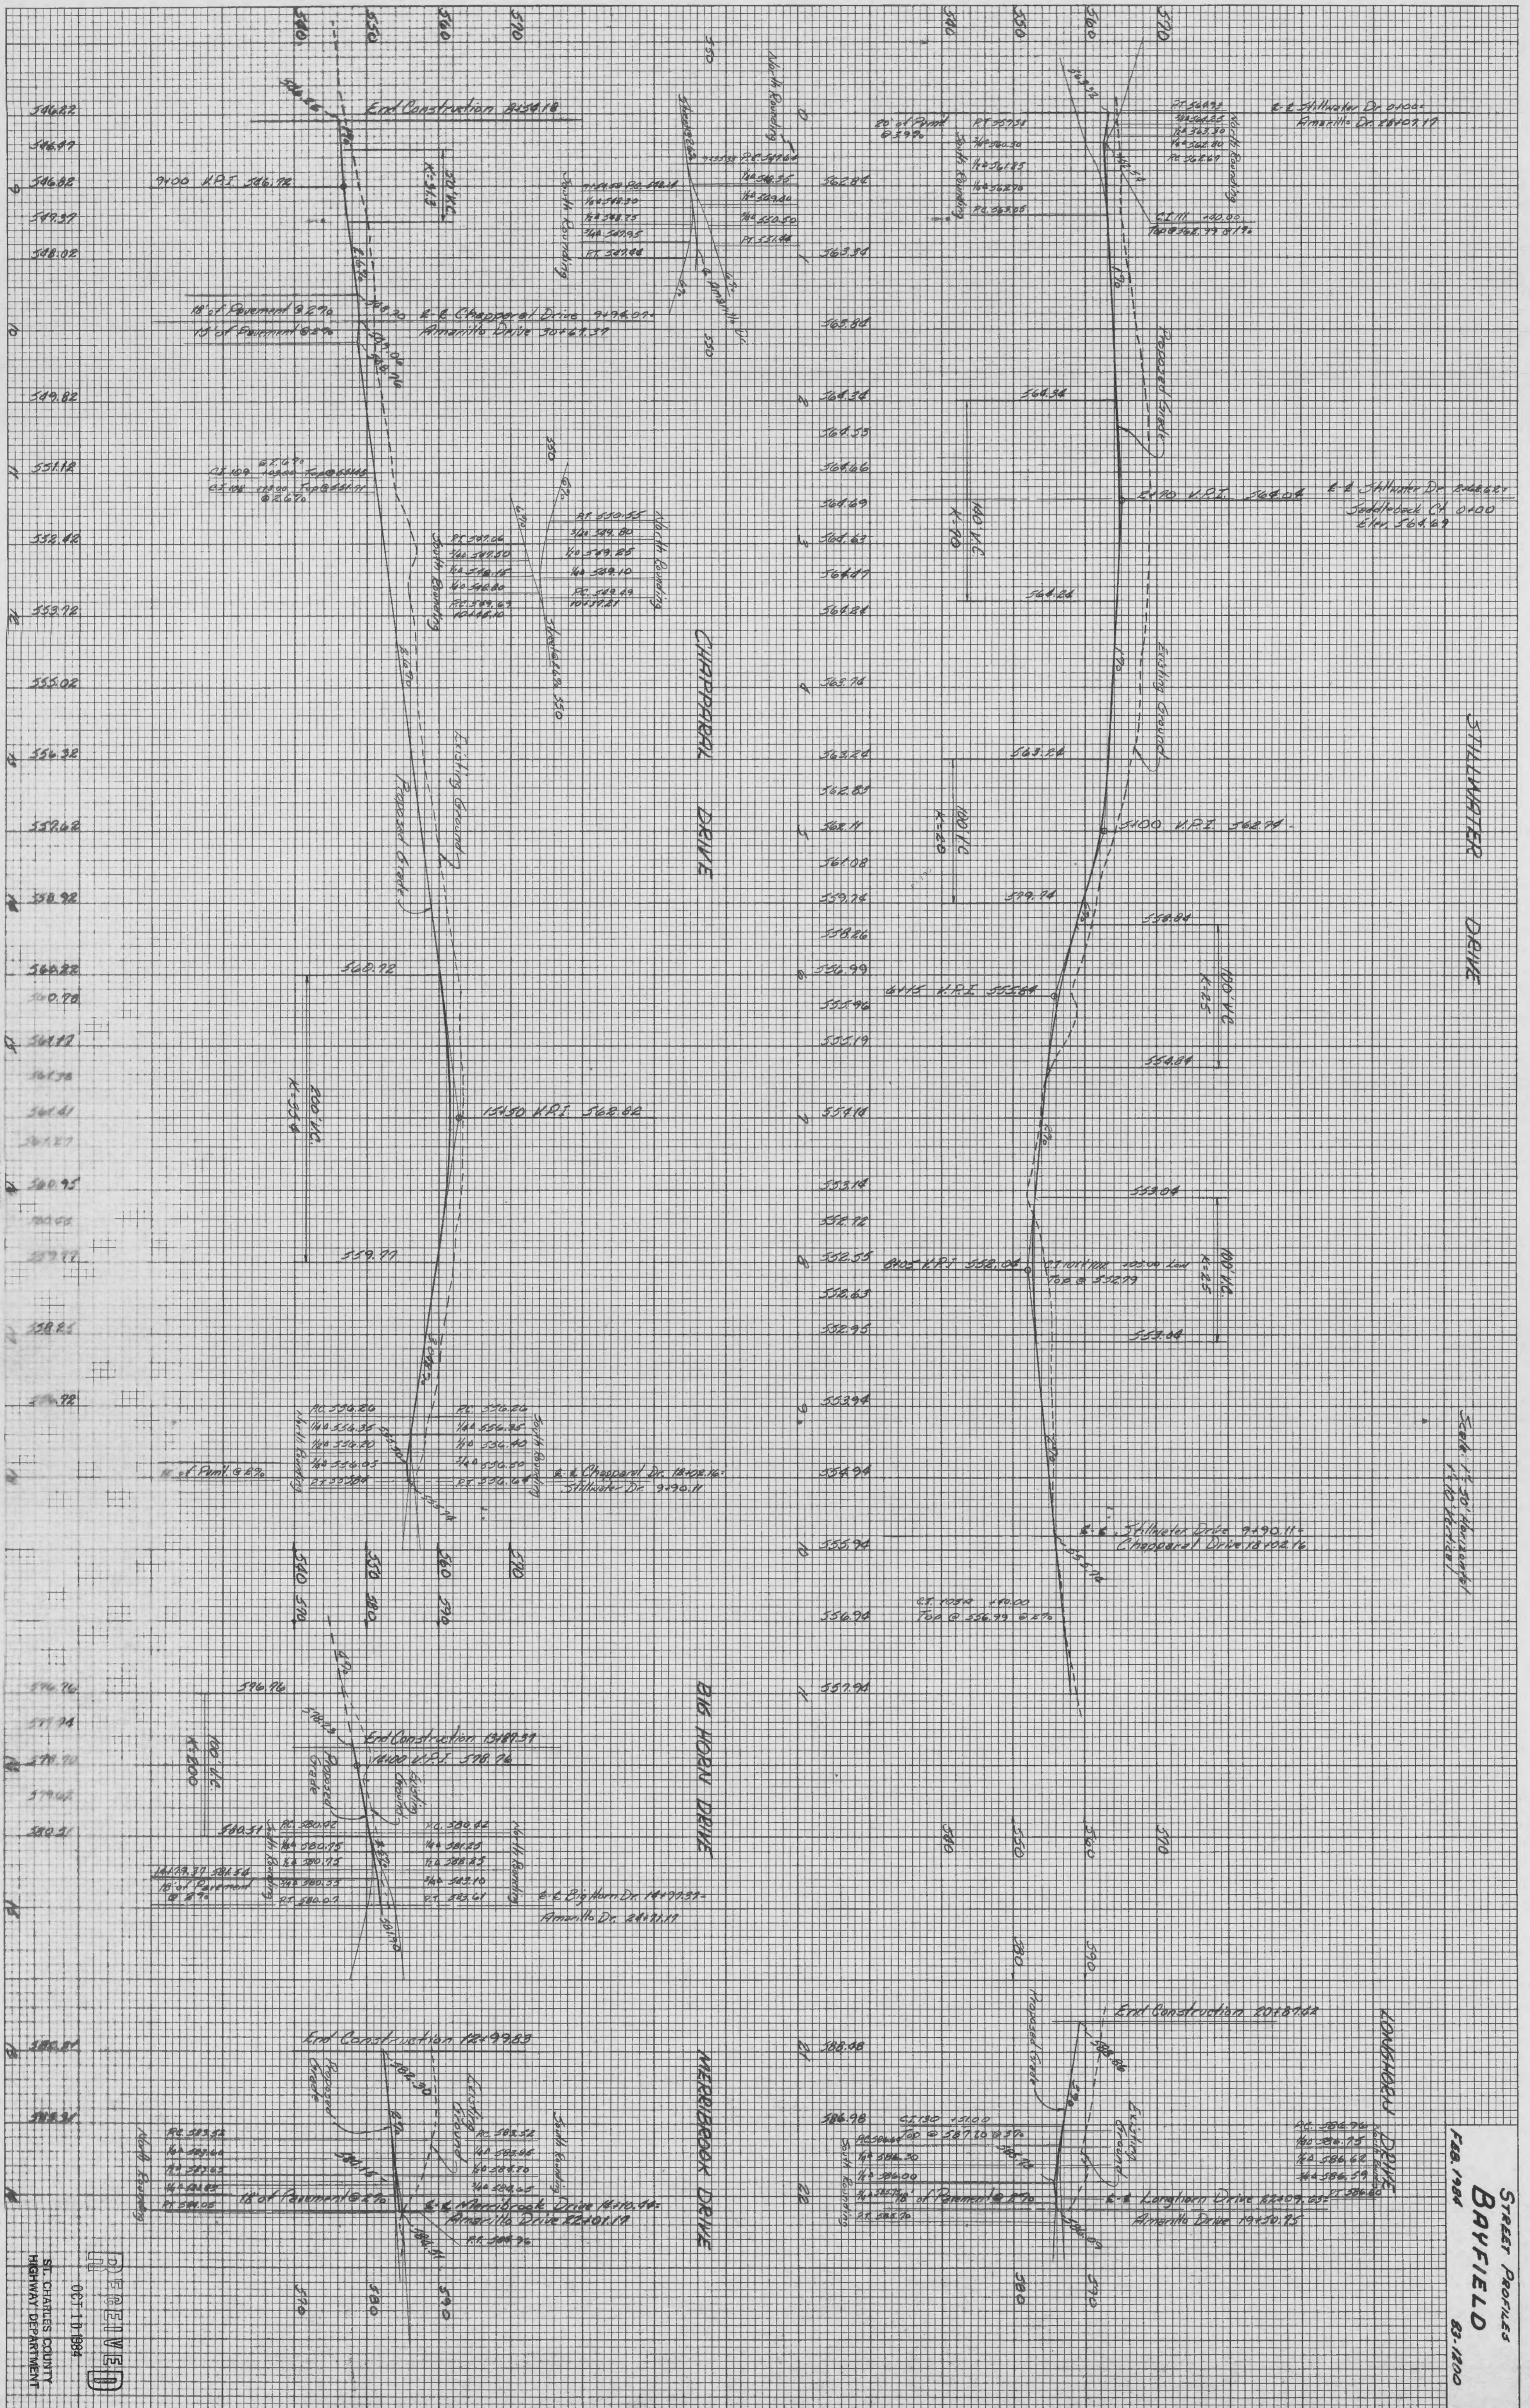

Scale: 1" = 30' Horizontal
1" = 10' Vertical

STREET PROFILES
BRAYFIELD
83-1820
FEB 1984

Sheet 7 of 14

APPROVED
OCT 17 1984
ST. CHARLES COUNTY
HIGHWAY DEPARTMENT