

Scale: 1" = 50' Horizontal
 1" = 10' Vertical

FINAL SURVEY DATE: _____ BY: _____
 OFFICE PLOTTING: _____
 NOTE BOOK NO.: _____
 AREA: _____
 SHEET NO.: _____

ORIGINAL SURVEY DATE: _____ BY: _____
 OFFICE PLOTTING: _____
 NOTE BOOK NO.: _____
 AREA: _____
 SHEET NO.: _____

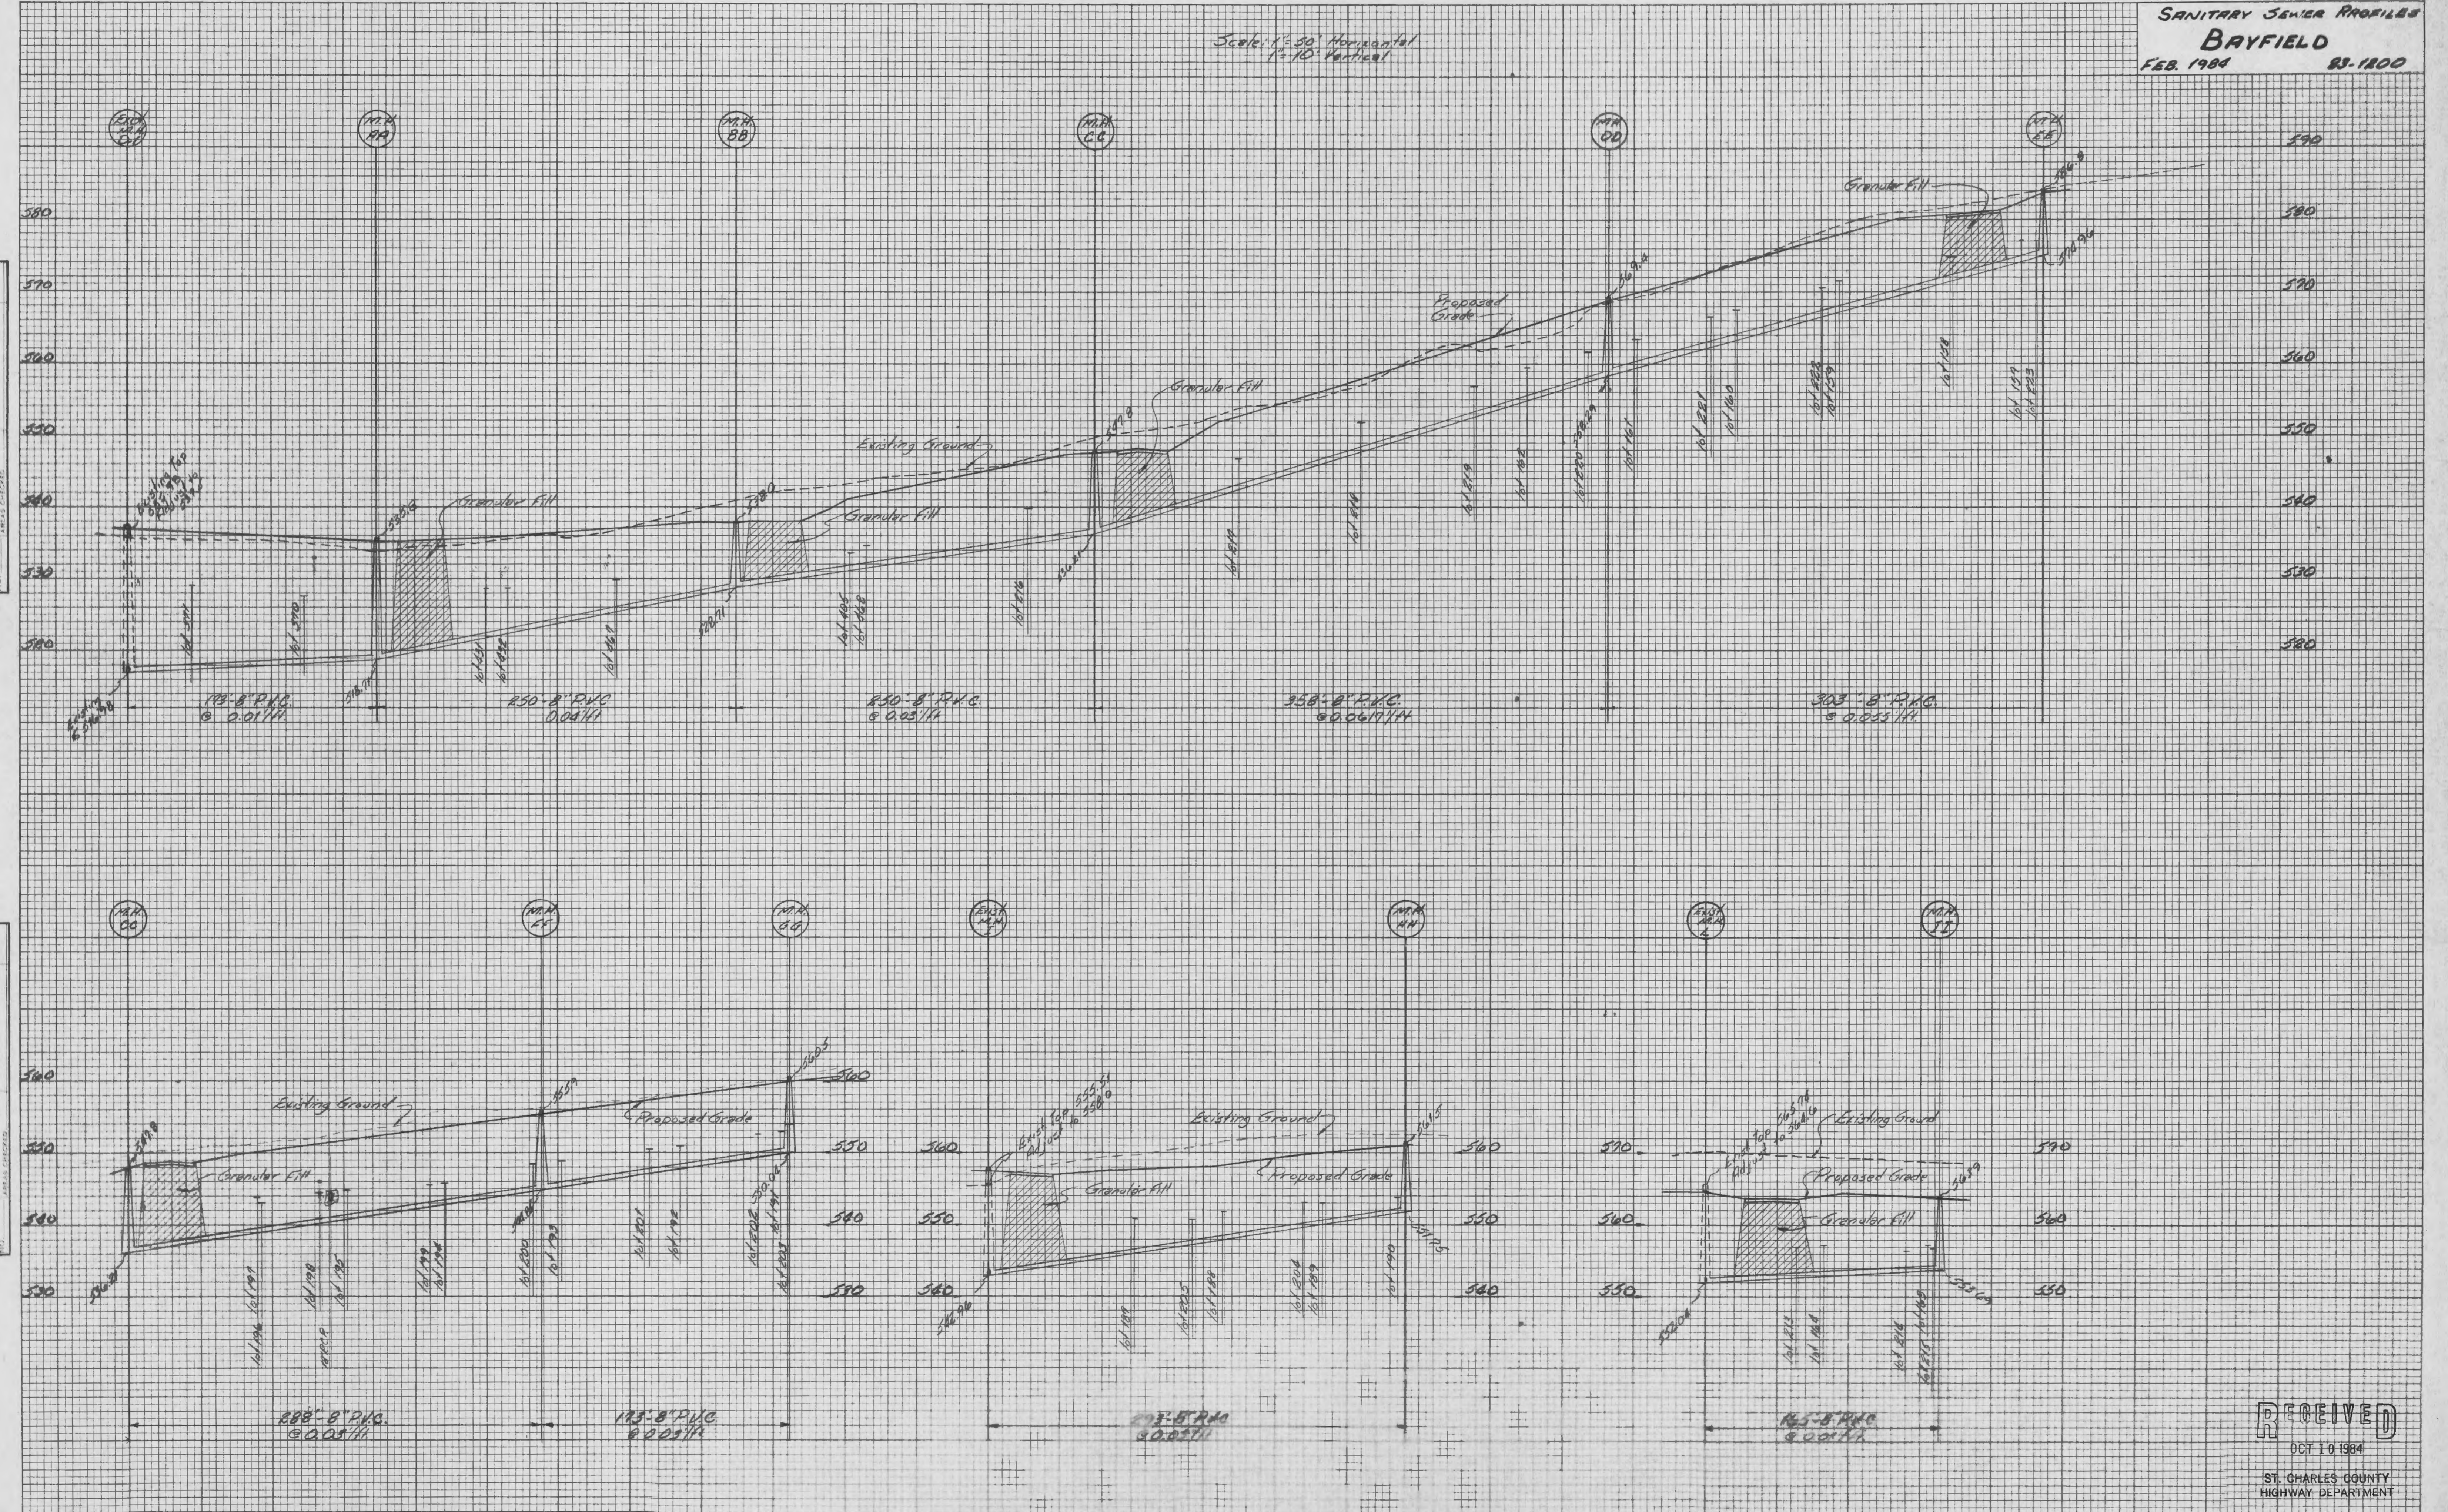


PLATE 3 FULL CROSS SECTION FULL LINE
 15.875
 15.875

RECEIVED
 OCT 10 1984
 ST. CHARLES COUNTY
 HIGHWAY DEPARTMENT