


BAYFIELD PLAT 3  
 PB 24 PG. 26 & 27

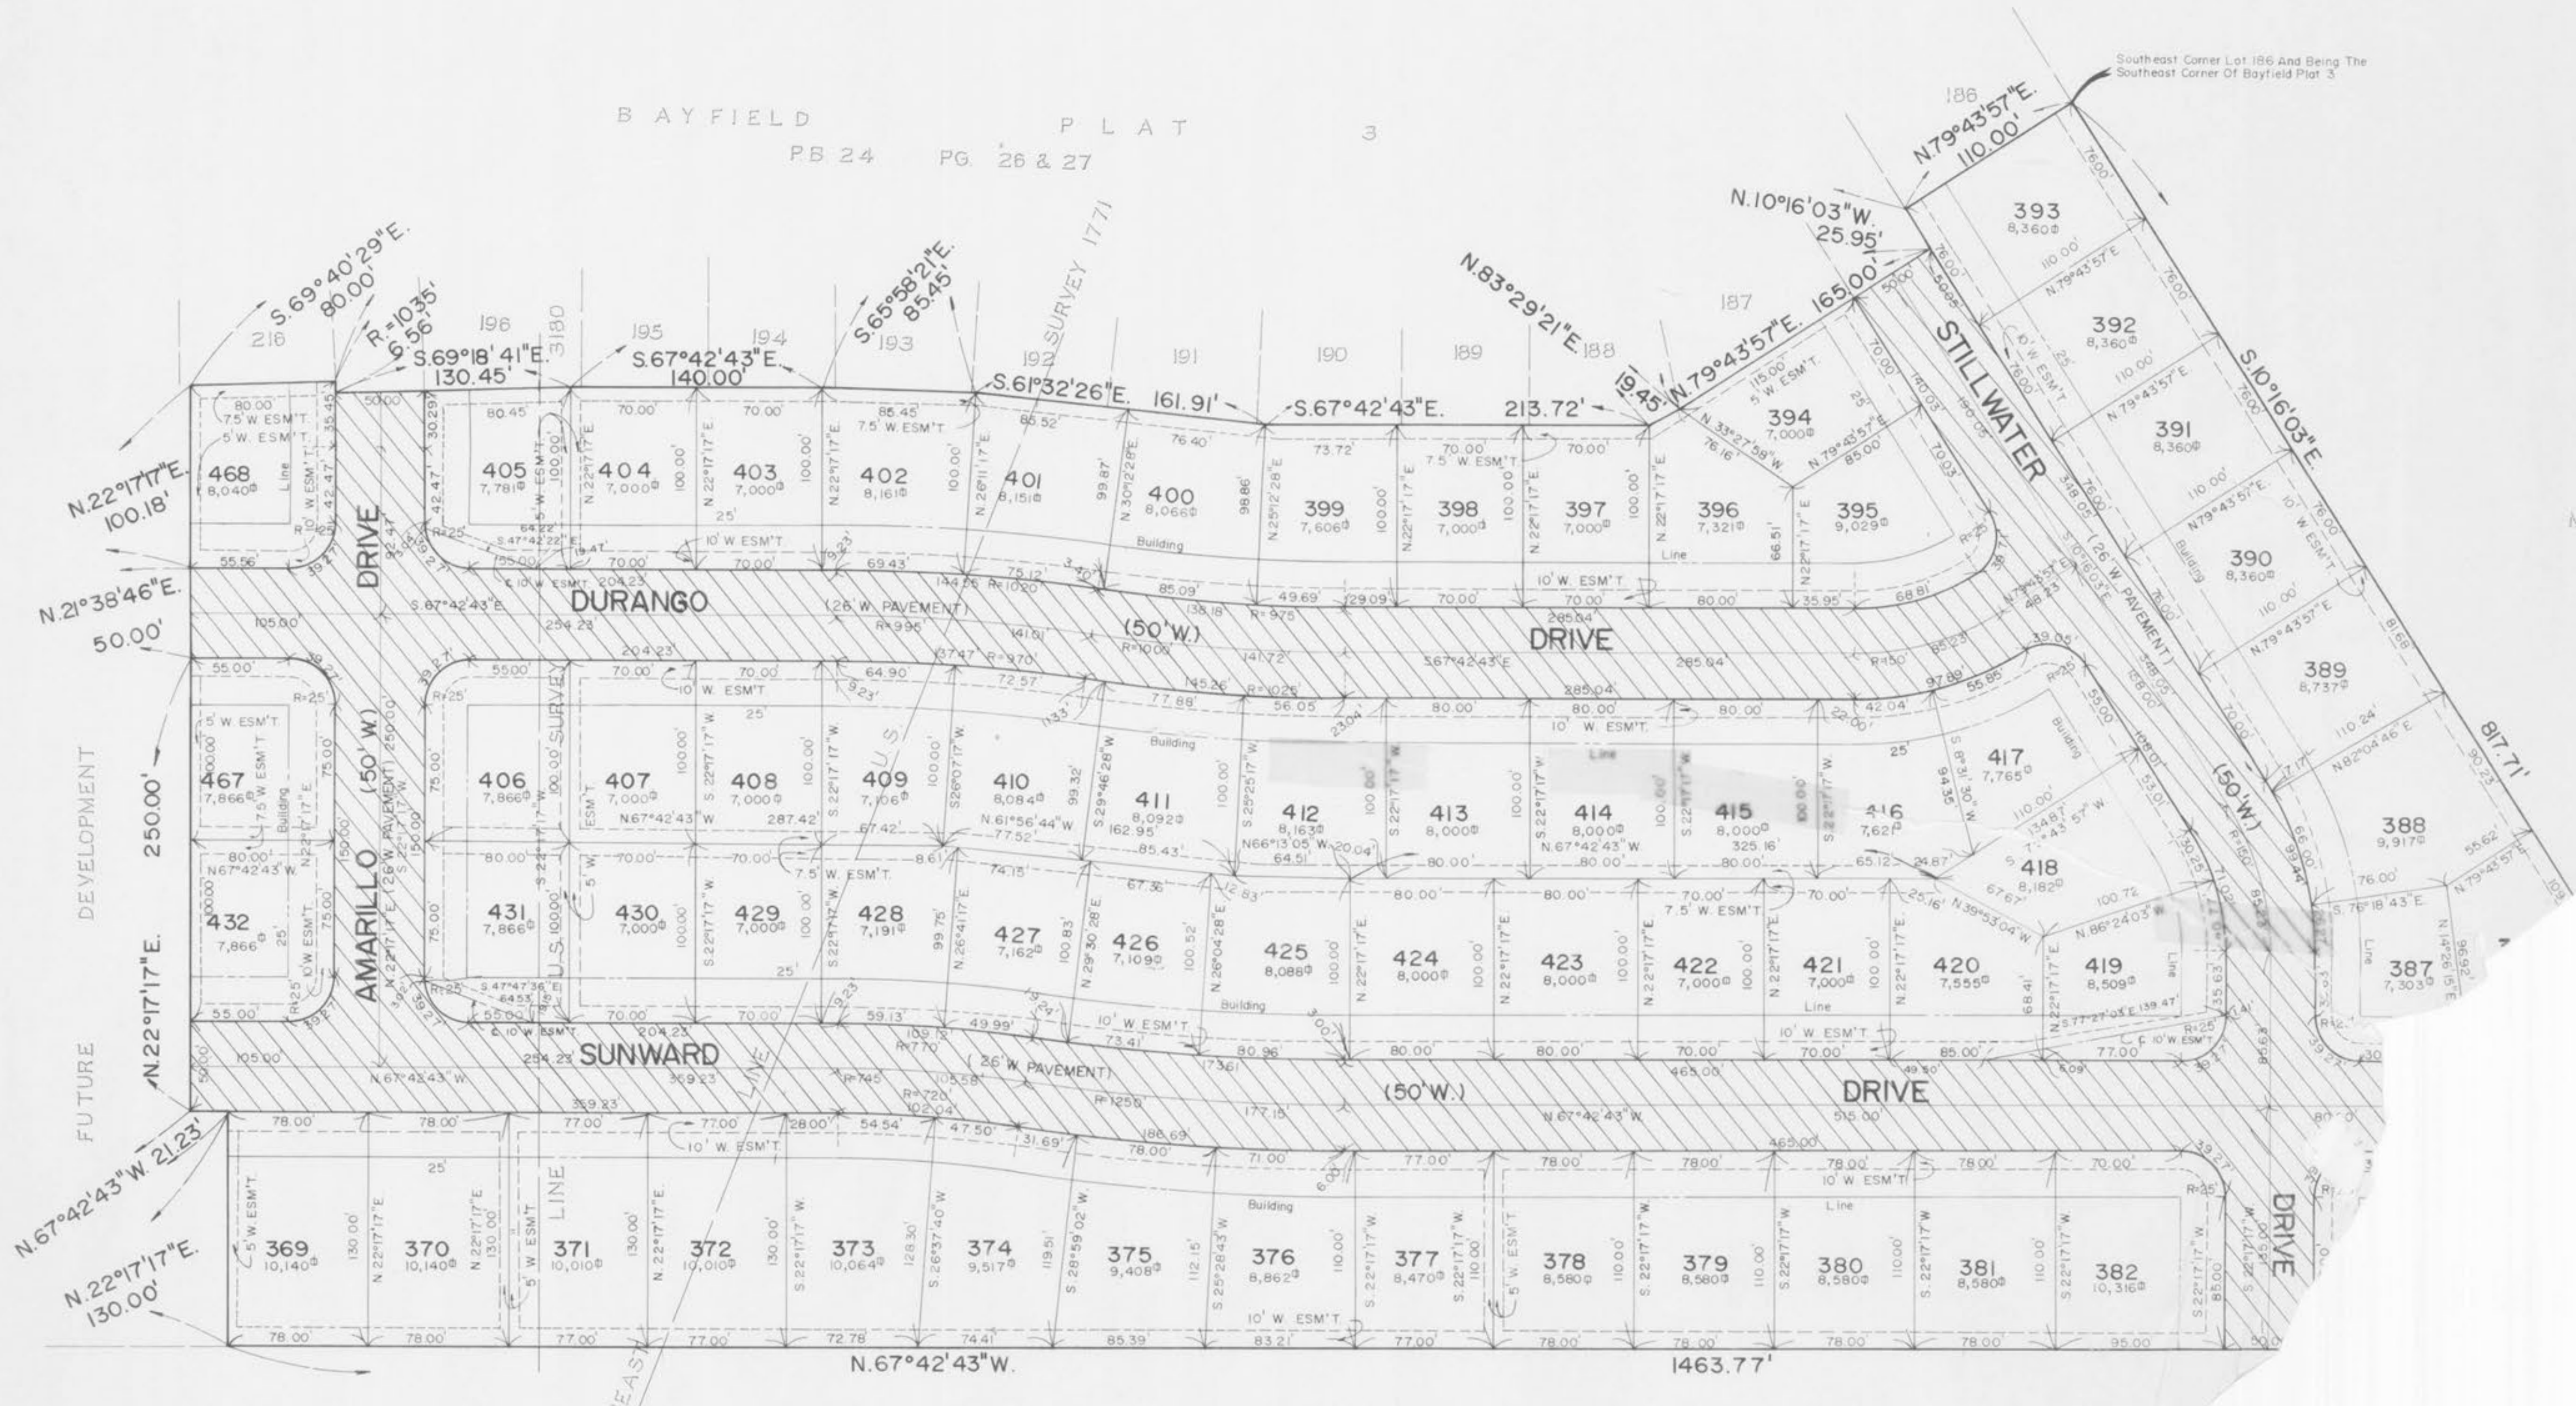

SCALE 1" = 50'



PROPERTY N/F  
 MARY DICKHERBER  
 BK 457 PG. 120

PROPERTY N/F  
 RAYMOND A DICKHERBER  
 BK 757 PG. 1324