


DATE: _____ BY: _____
 ORIGINAL SURVEY PLANNED PLAT NO. _____
 SURVEY DATE: _____
 NOTE BOOK NO. _____
 SHEET NO. _____
 AREAS CALCULATED: _____

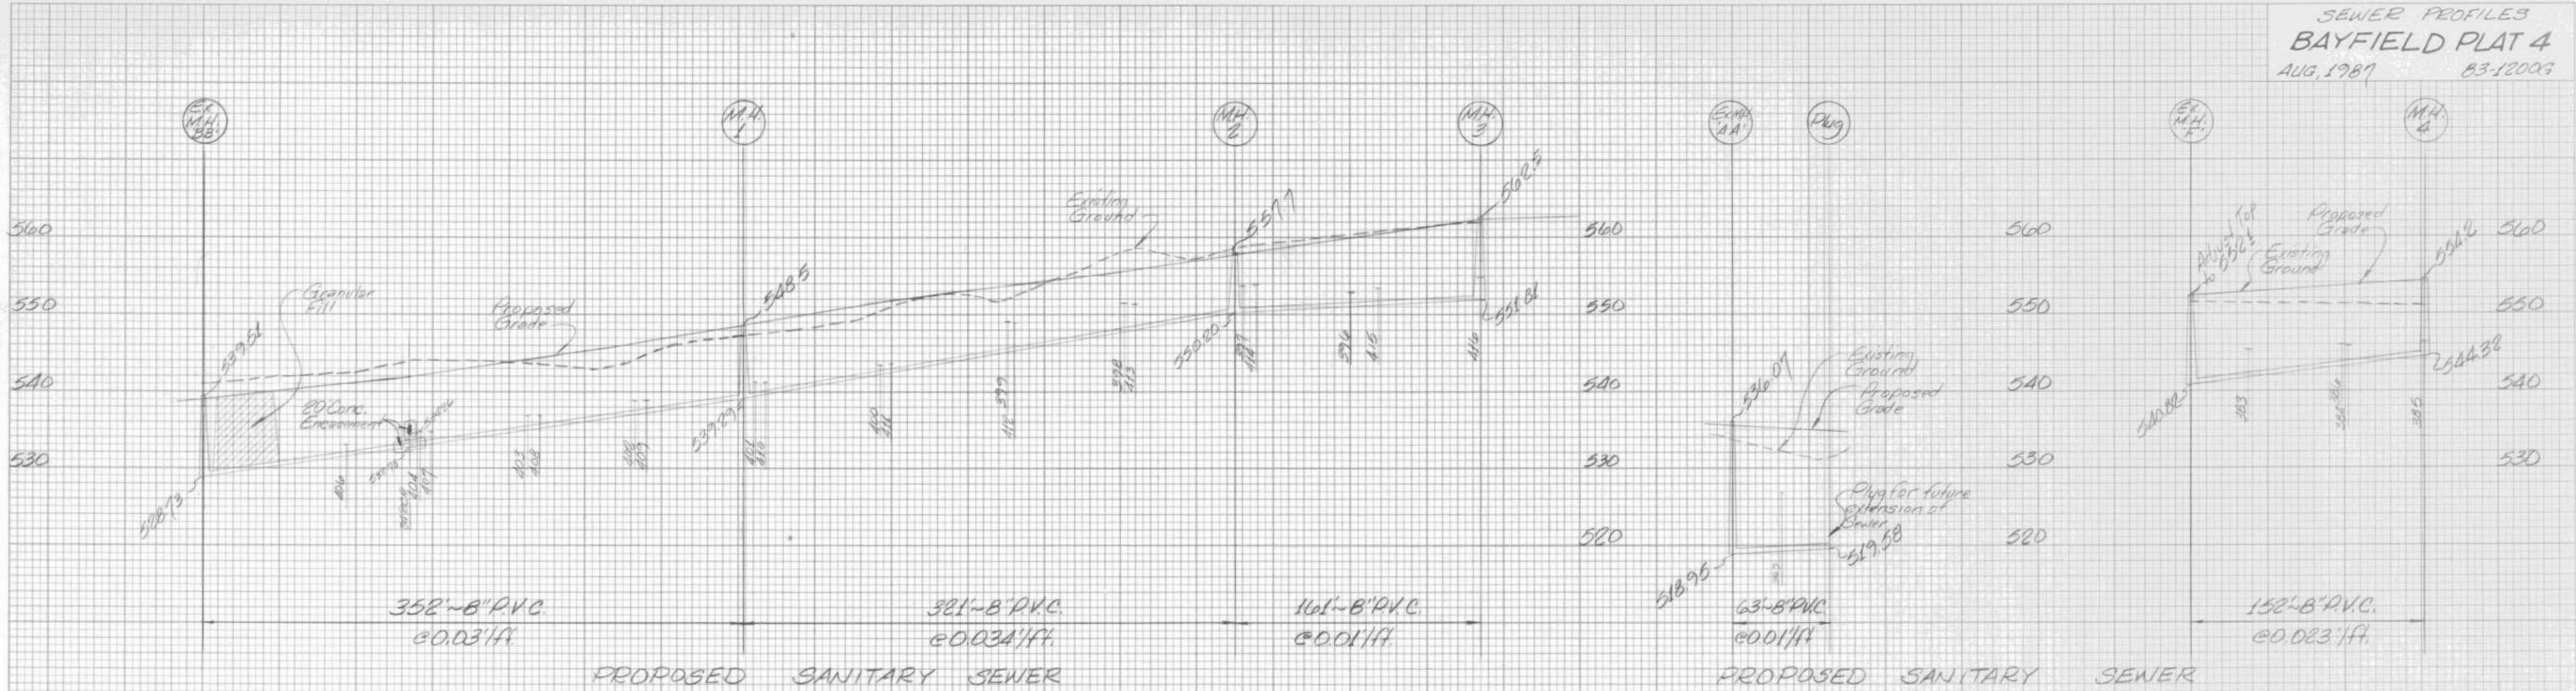

DATE: _____ BY: _____
 ORIGINAL SURVEY PLANNED PLAT NO. _____
 SURVEY DATE: _____
 NOTE BOOK NO. _____
 SHEET NO. _____
 AREAS CALCULATED: _____

