


SEWER PROFILES  
**BAYFIELD PLAT 4**  
 AUG. 1987 83-1200 G

FINAL SURVEY  
 DATE: \_\_\_\_\_ BY: \_\_\_\_\_  
 INVERTS PLOTTED  
 TEMPLATE: \_\_\_\_\_  
 NOTE BOOK: \_\_\_\_\_  
 NO. \_\_\_\_\_

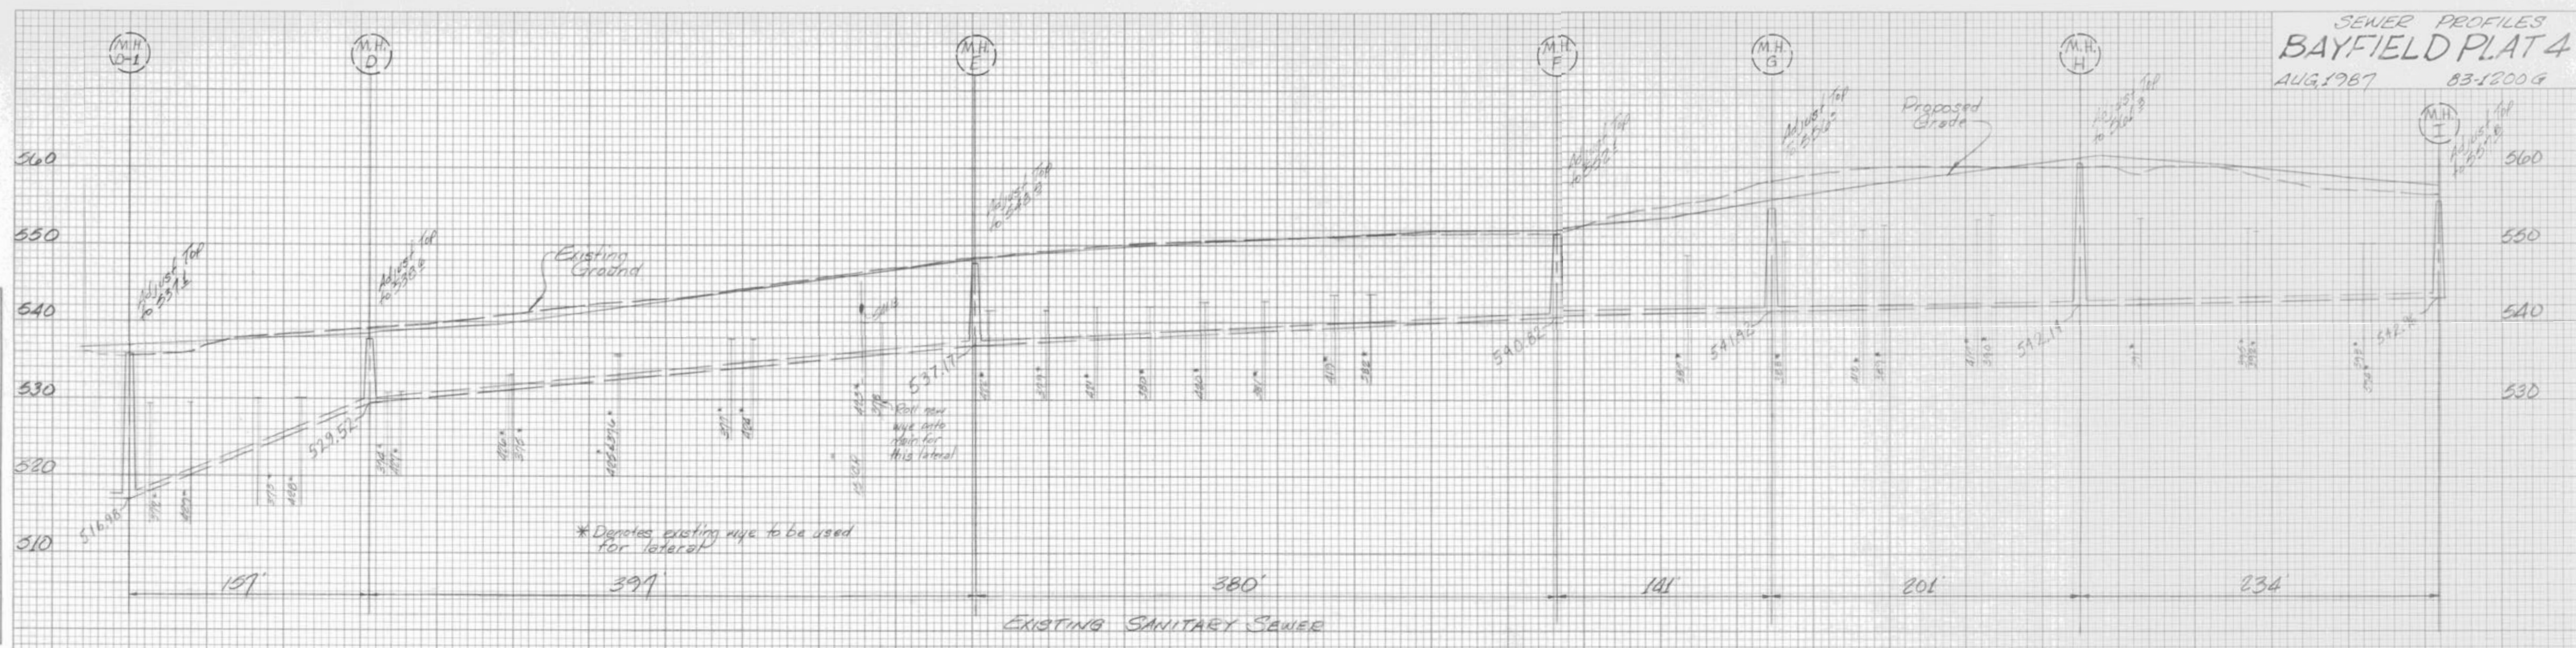

ORIGINAL SURVEY  
 DATE: \_\_\_\_\_ BY: \_\_\_\_\_  
 INVERTS PLOTTED  
 TEMPLATE: \_\_\_\_\_  
 NOTE BOOK: \_\_\_\_\_  
 NO. \_\_\_\_\_

