


STREET PROFILES  
BAYFIELD PLAT 4

AUG. 1987 83-1000G

FINAL SURVEY BY DATE  
REVISIONS BY DATE  
NOTED BY DATE  
CHECKED BY DATE  
NO. OF SHEETS

ORIGINAL SURVEY BY DATE  
REVISIONS BY DATE  
NOTED BY DATE  
CHECKED BY DATE  
NO. OF SHEETS

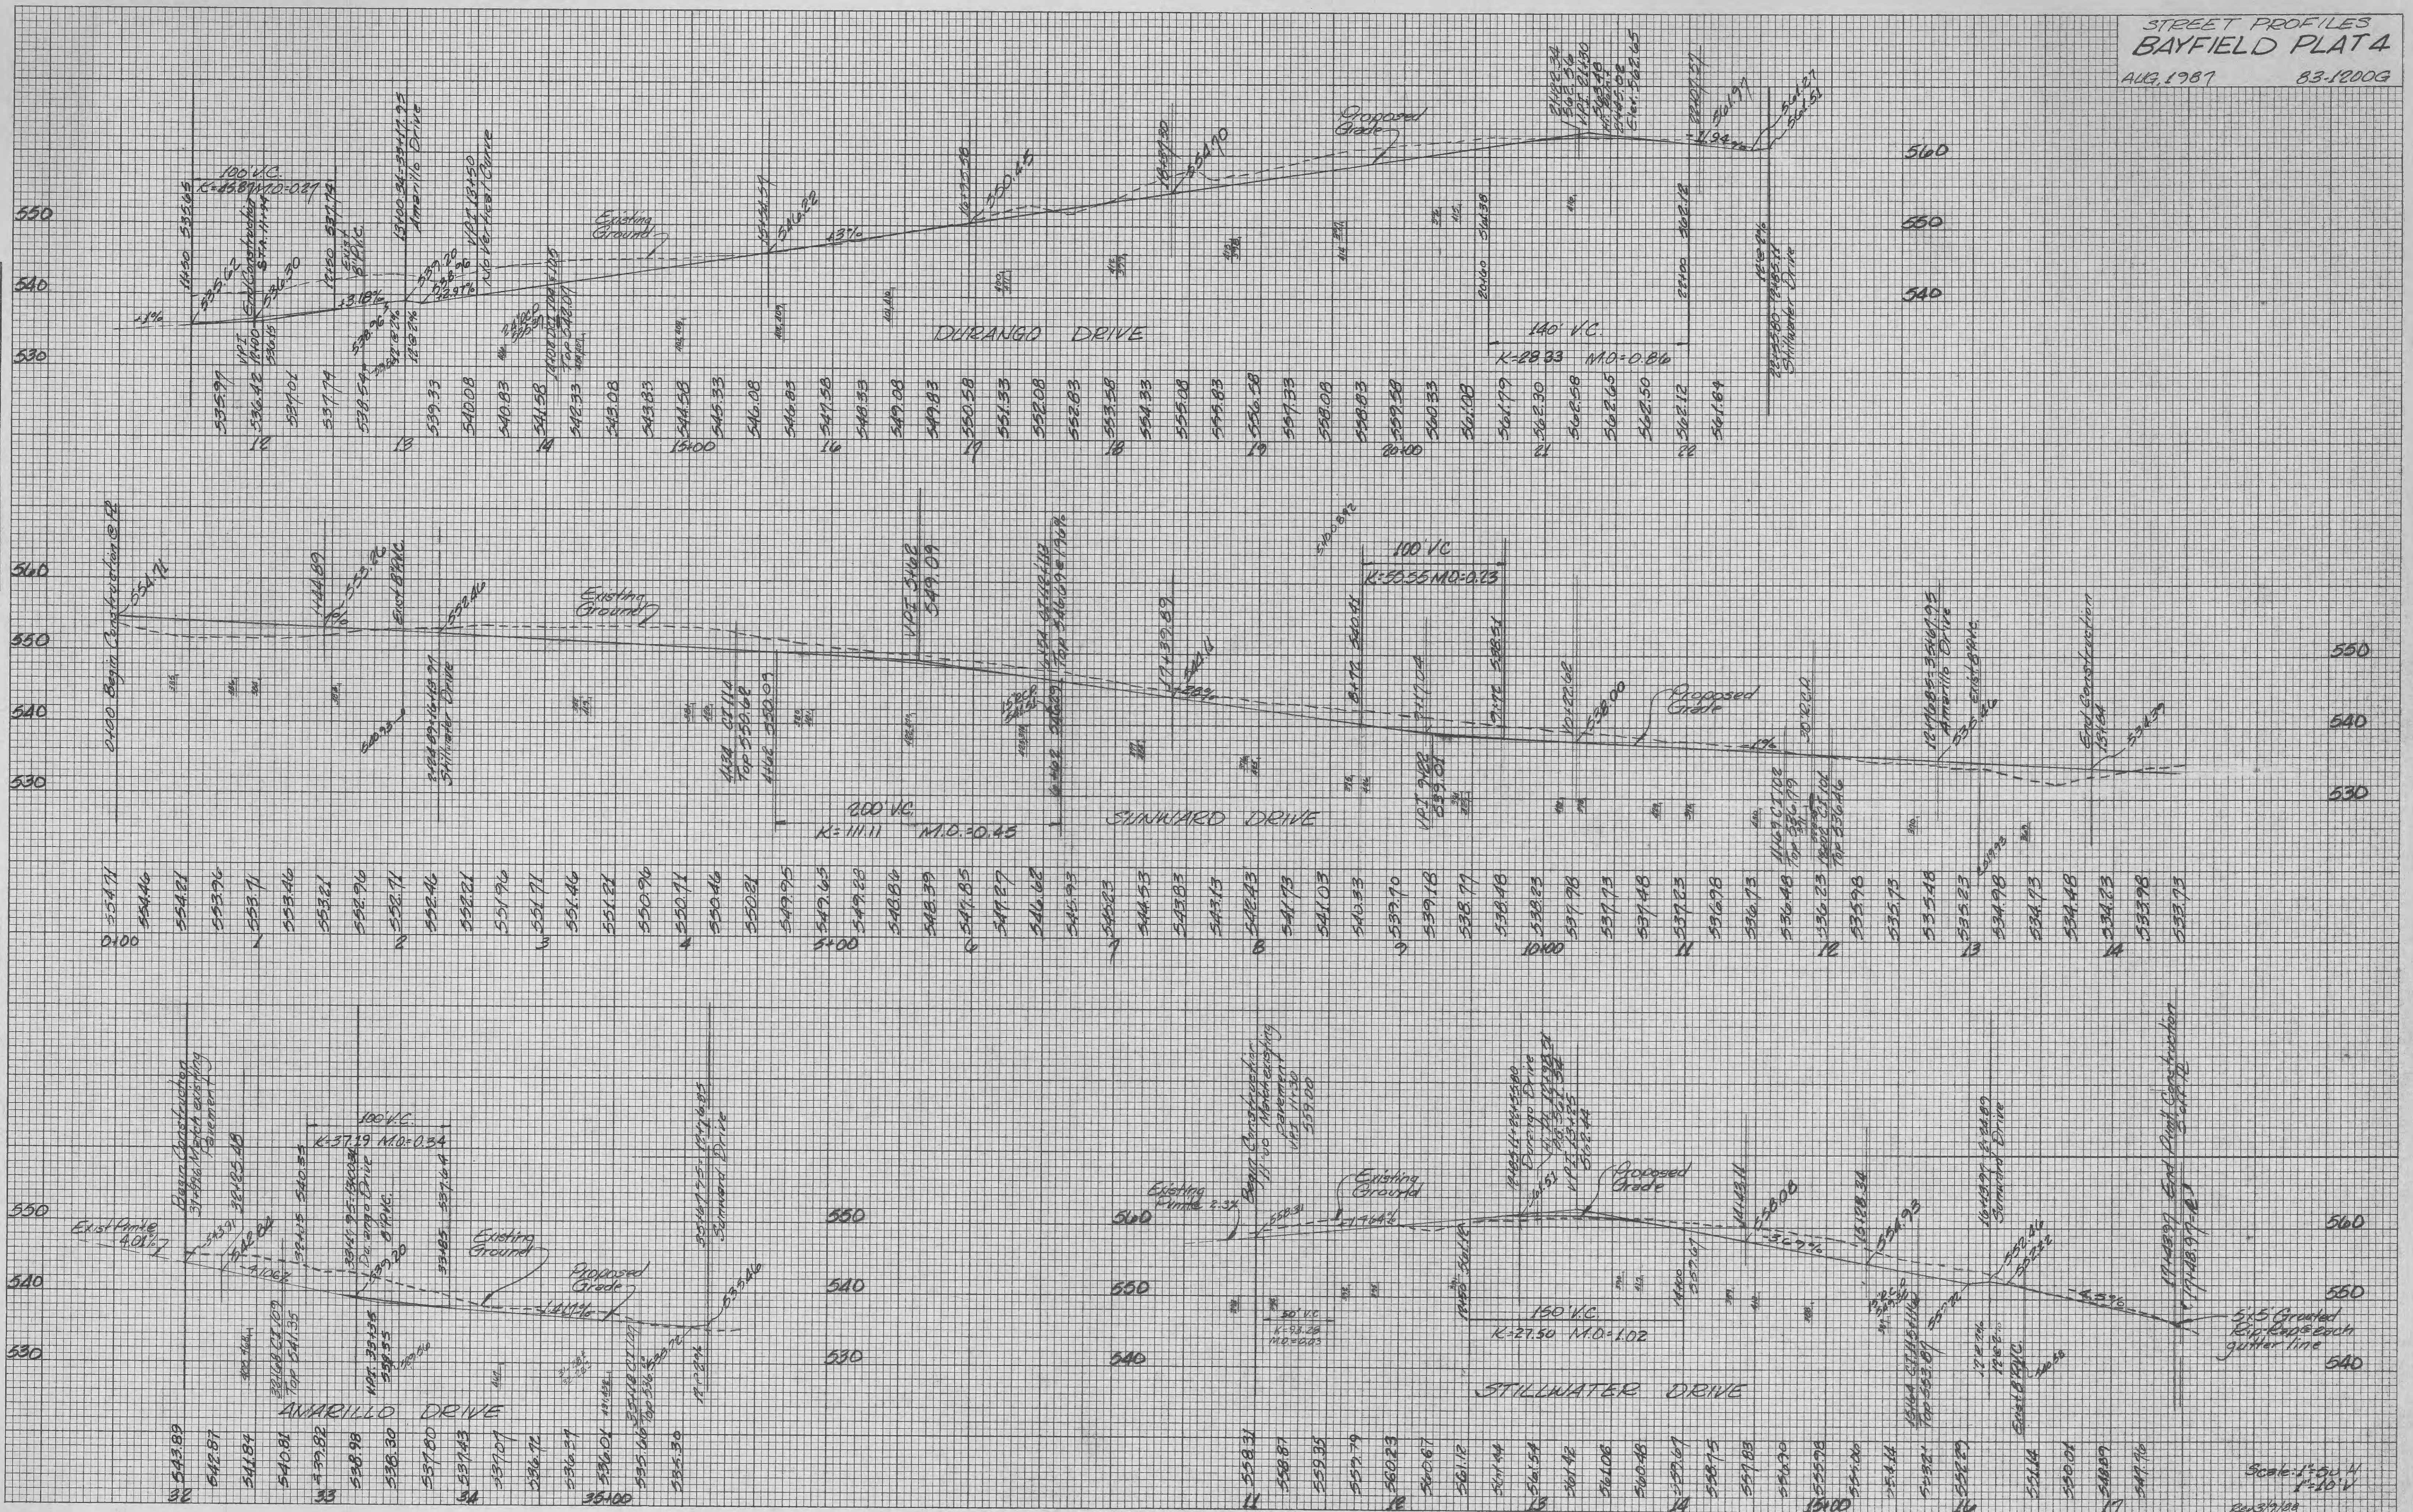

HIGHWAY FEDERAL AID SHEET  
PLATE 3-FULL CROSS SECTION-FULL LINE  
PRINTED IN U.S.A.

Scale: 1" = 10' H  
1" = 10' V