



FINAL SURVEY SURVEYED BY DATE
 NOTE BOOK NO. PLATE NO. AREAS CHECKED

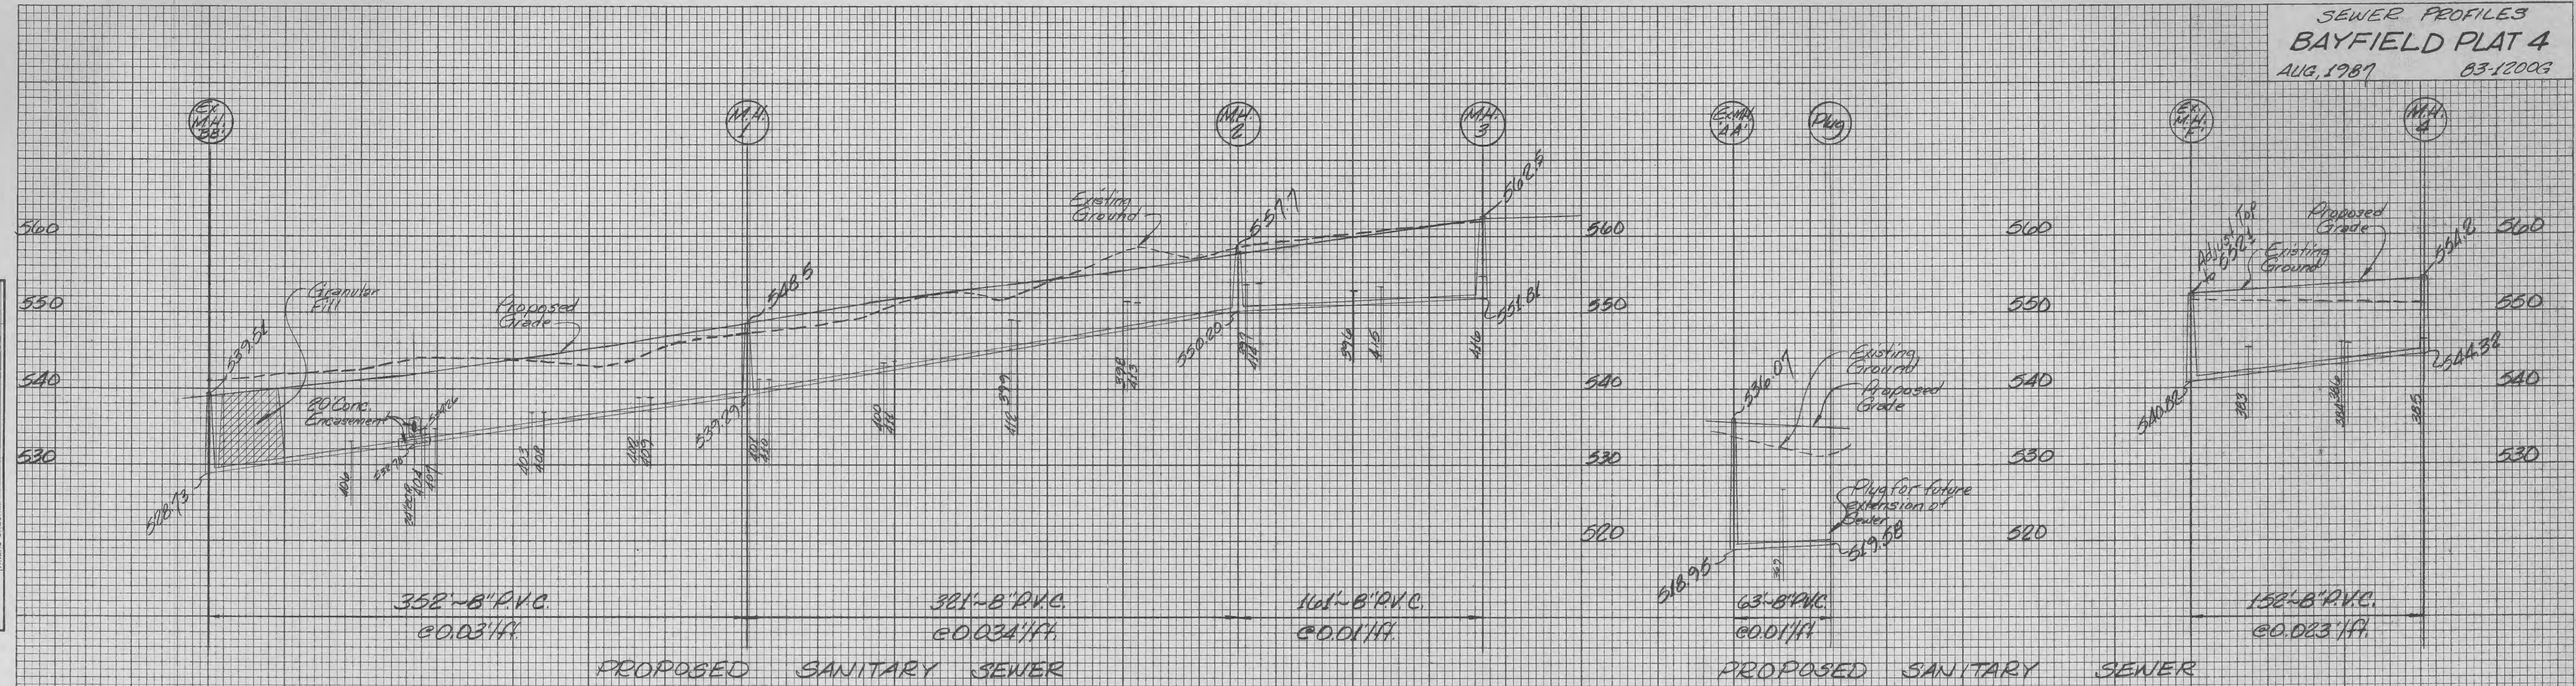

ORIGINAL SURVEY SURVEYED BY DATE
 NOTE BOOK NO. PLATE NO. AREAS CHECKED

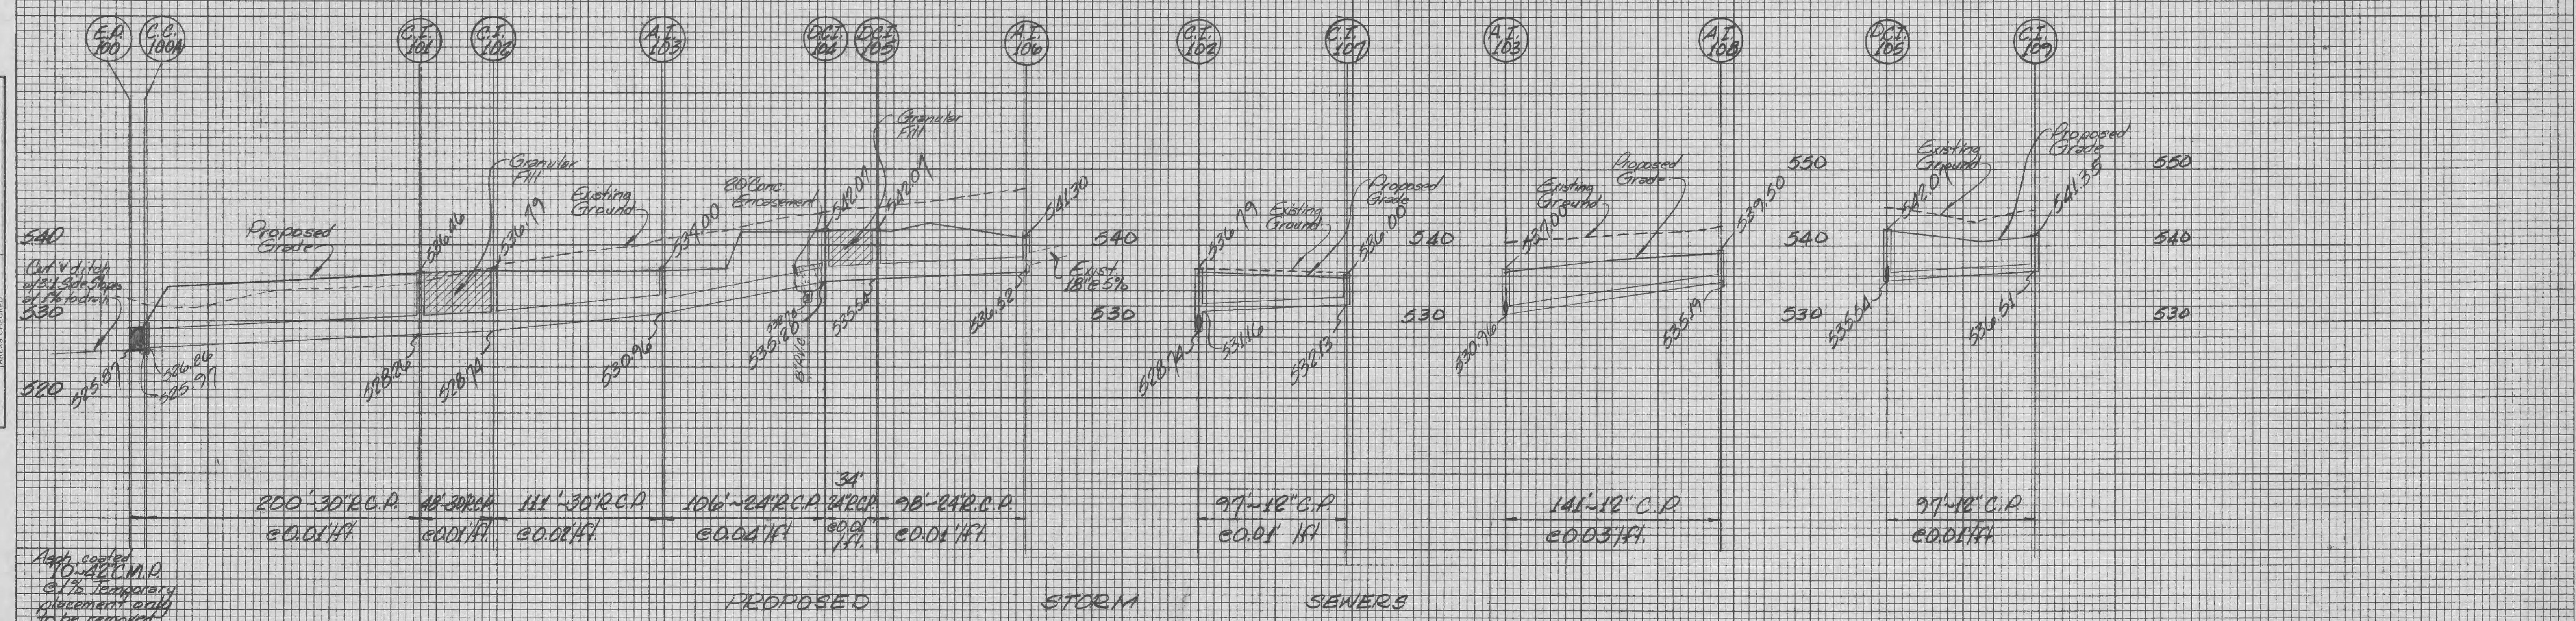

High coated
 10-40 C.M.P.
 @ 1% Temporary
 placement only
 to be removed
 upon future development