


This plan to be used for limits of drainage areas only. See remainder of plans for location of utilities and other improvements.

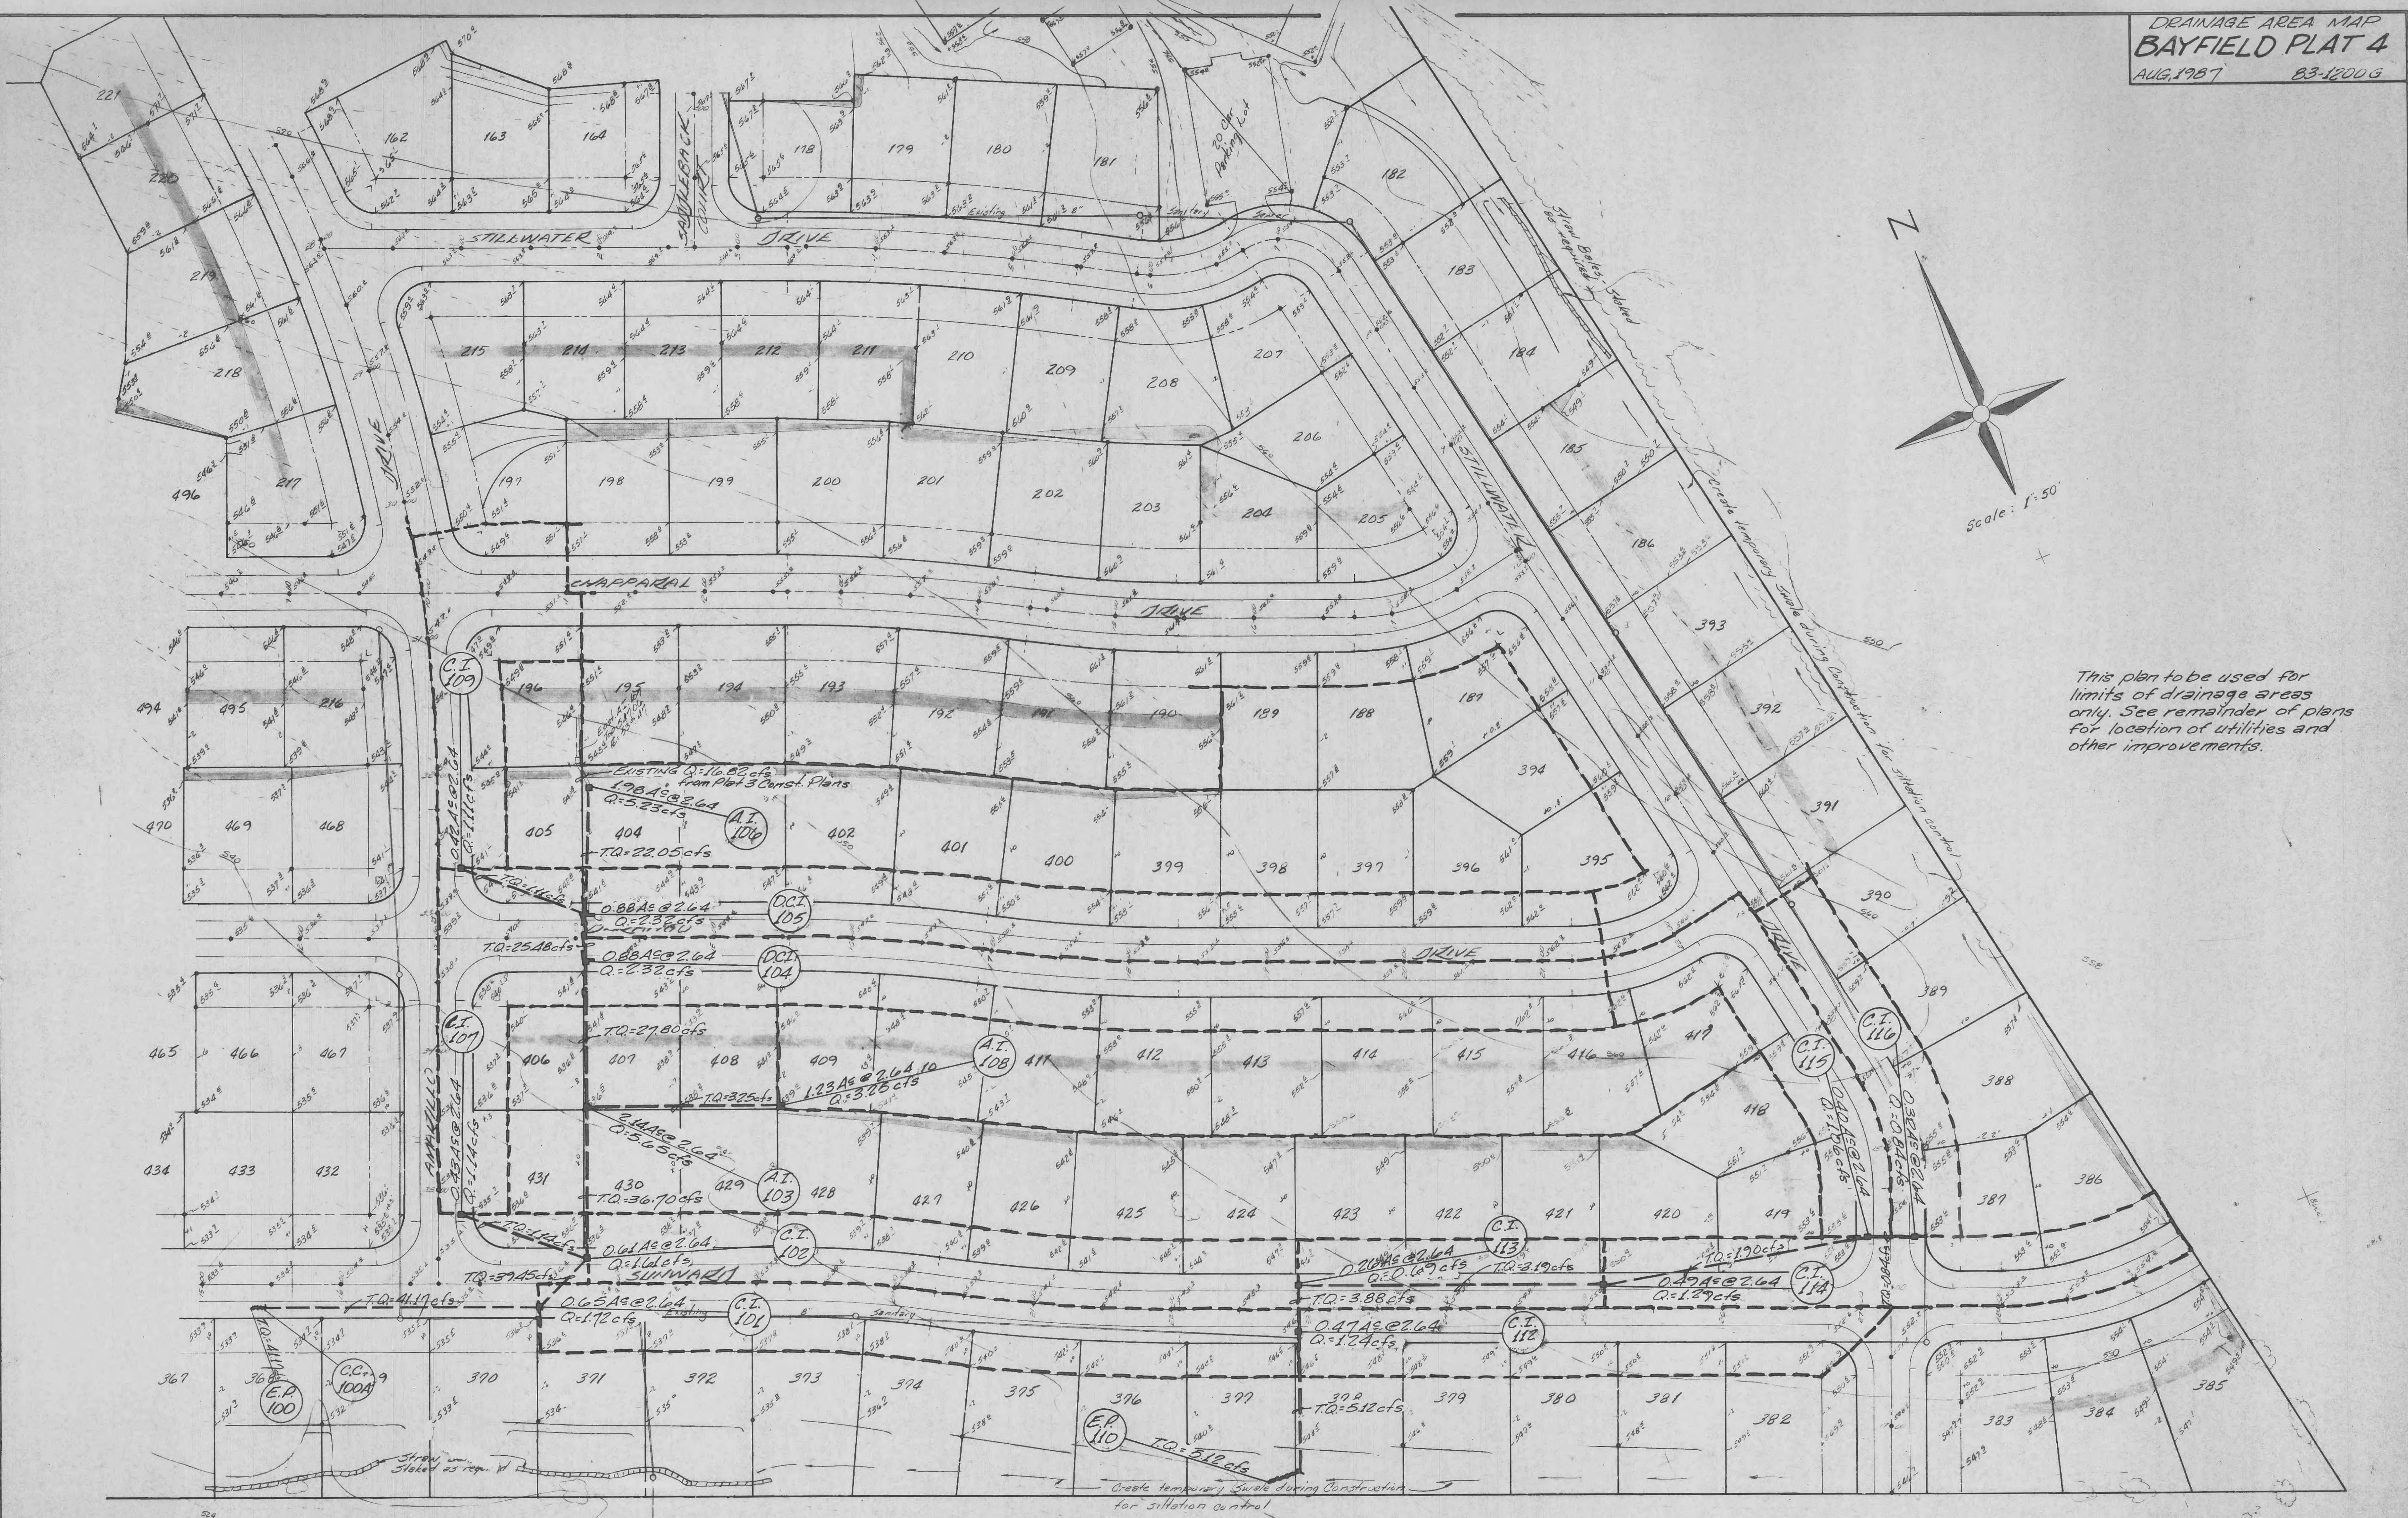

**"NOT FOR CONSTRUCTION"**