


SEWER PROFILES  
BAYFIELD

MARCH 15, 1989 83-1200N  
REV. 5-1-83  
REV. 5-15-83  
REV. 5-17-83  
SCALE: 1" = 50' H.  
1" = 10' V.

FINAL SURVEY BY DATE  
SURVEYED BY DATE  
PLOTTED BY DATE  
NOTE BOOK NO. DATE  
TEMPLATE NO. DATE  
AREAS CHECKED

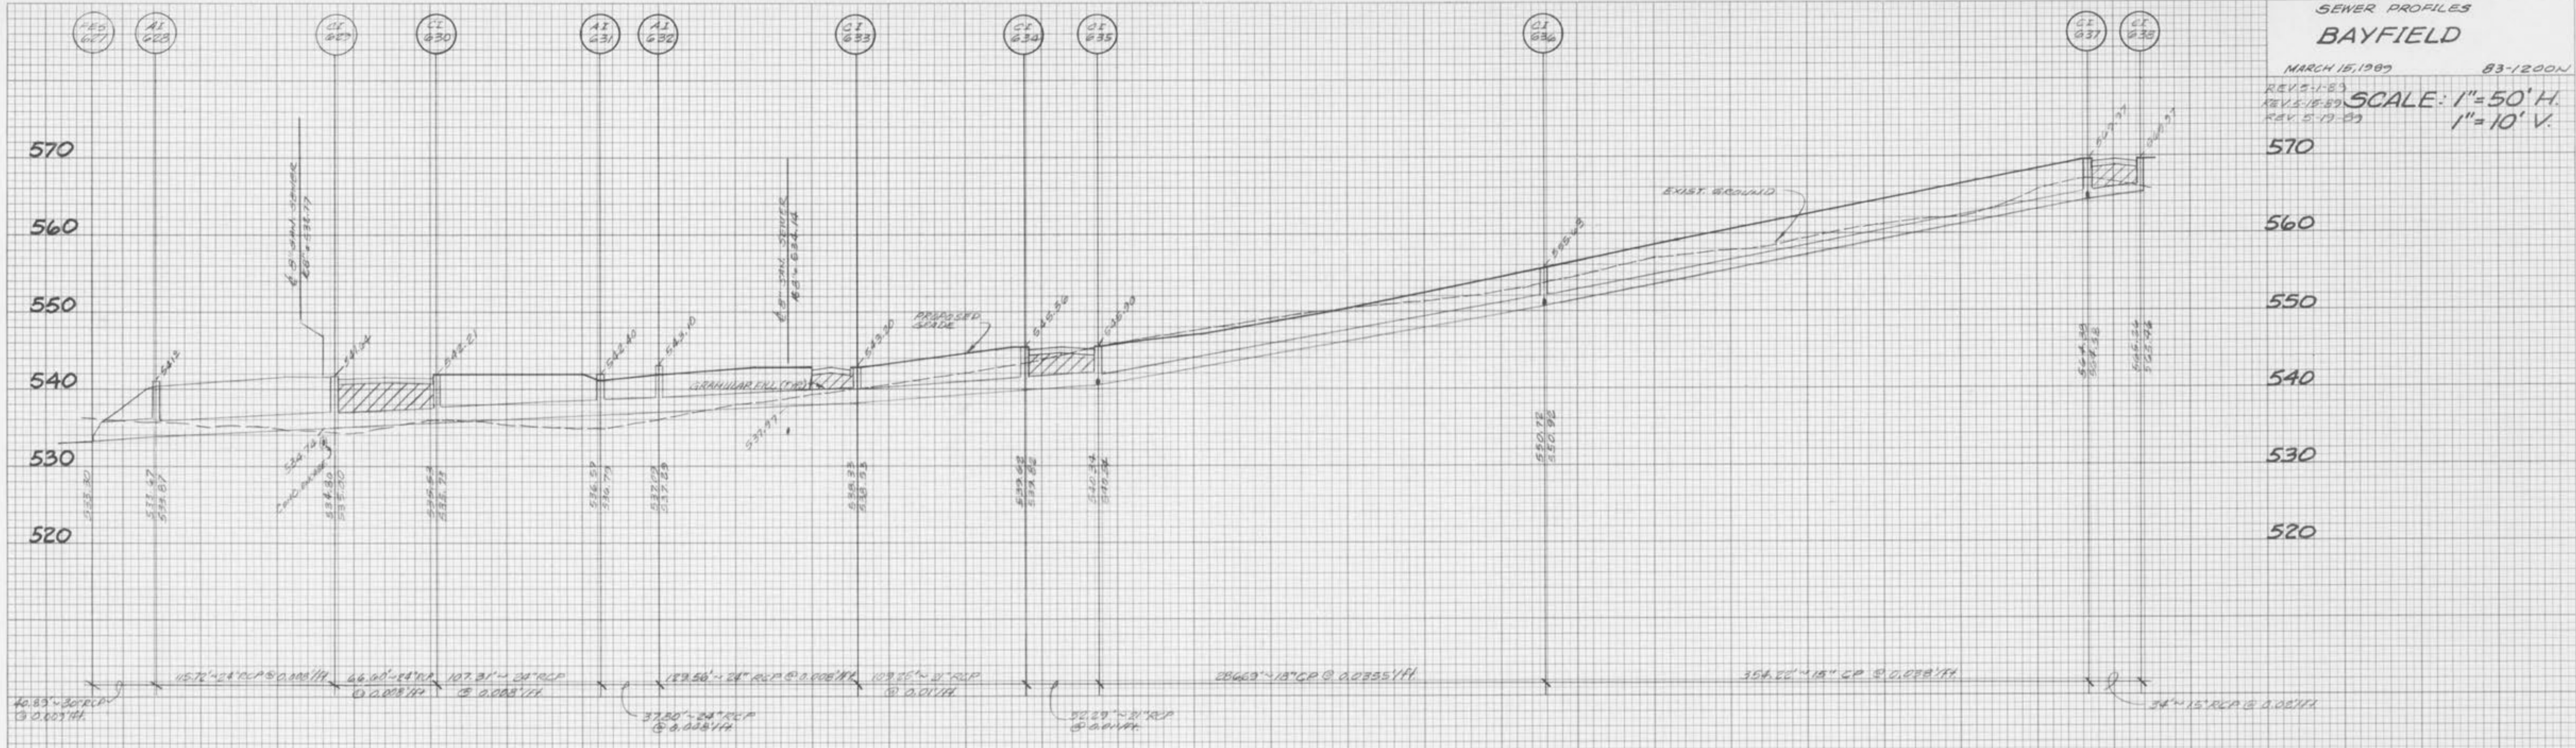

ORIGINAL SURVEY BY DATE  
SURVEYED BY DATE  
PLOTTED BY DATE  
NOTE BOOK NO. DATE  
TEMPLATE NO. DATE  
AREAS CHECKED

