

FINAL SURVEY  
 SURVEYED  
 PLOTTED  
 NOTE BOOK  
 TEMPLATE  
 NO. AREAS CHECKED


ORIGINAL SURVEY  
 SURVEYED  
 PLOTTED  
 NOTE BOOK  
 TEMPLATE  
 NO. AREAS CHECKED

# SUNWARD DRIVE

# STREET PROFILES BAYFIELD


MARCH 15, 1983  
 REV. 5-15-83  
 83-1200N

SCALE: 1" = 50' H.  
 1" = 10' V.

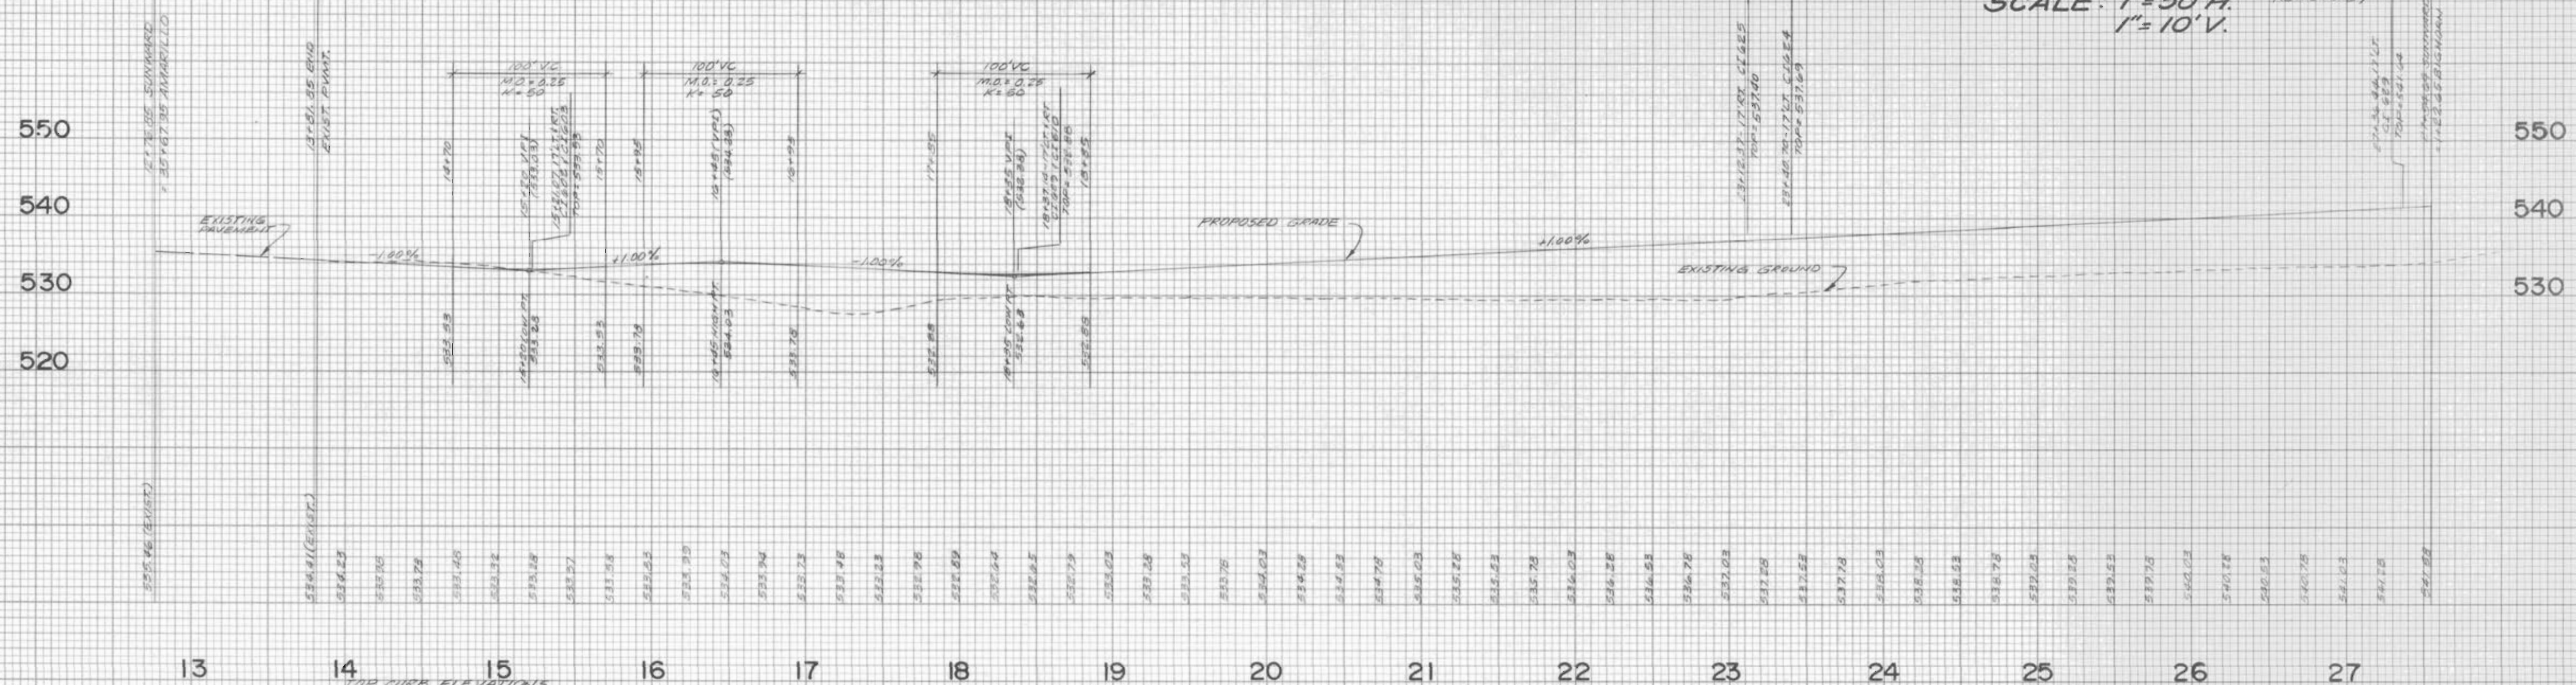

13 14 15 16 17 18 19 20 21 22 23 24 25 26 27  
 TOP CURB ELEVATIONS

# DURANGO DRIVE

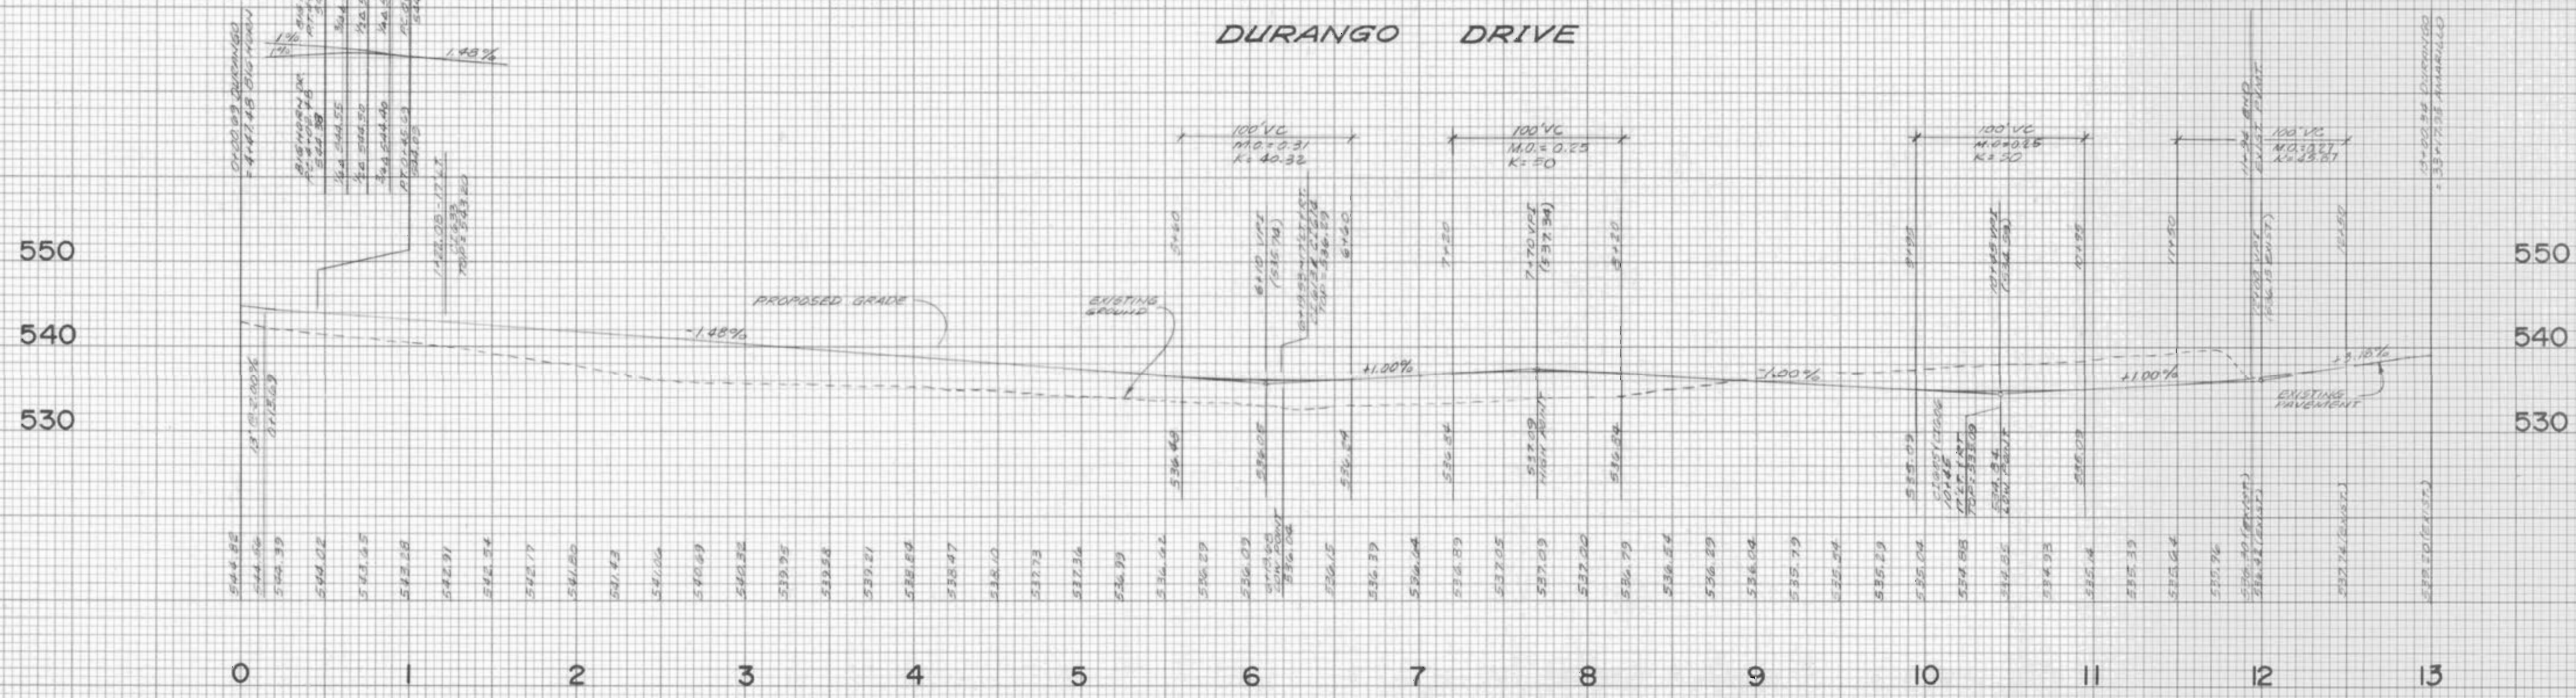

0 1 2 3 4 5 6 7 8 9 10 11 12 13