


FINAL SURVEY
 SURVEYED
 PLOTTED
 NOTE BOOK
 NO. AREAS CHECKED

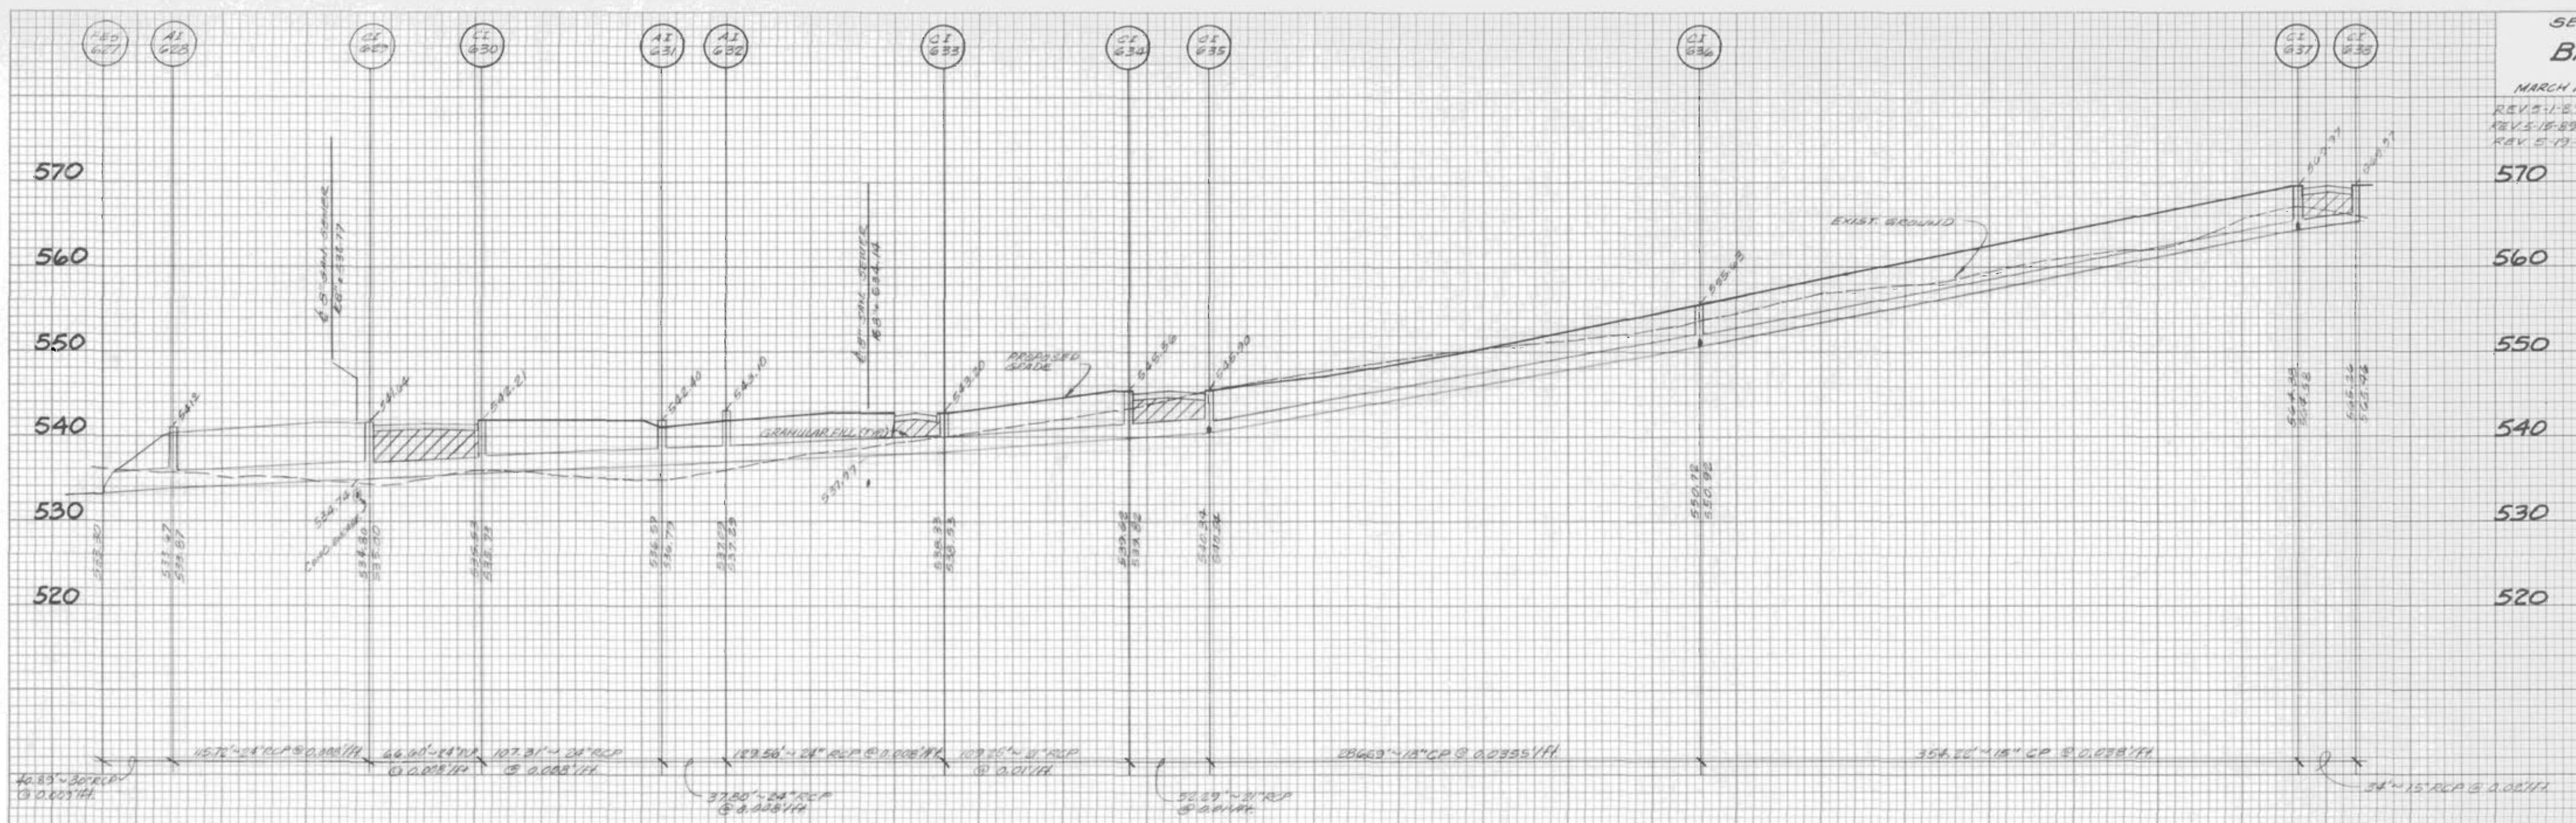

ORIGINAL SURVEY
 SURVEYED
 PLOTTED
 NOTE BOOK
 NO. AREAS CHECKED

