

OFF-SITE DRAINAGE AREAS



BAYFIELD PLAT 3
BOOK 24 PAGES 26 & 27


AREA 3
GRADED IN 1988

AREA 2
GRADED IN 1985

AREA 4
GRADED IN 1988

DRAINAGE AREA MAP

NOTE: This sheet is for drainage area purposes only
not to be used for construction.

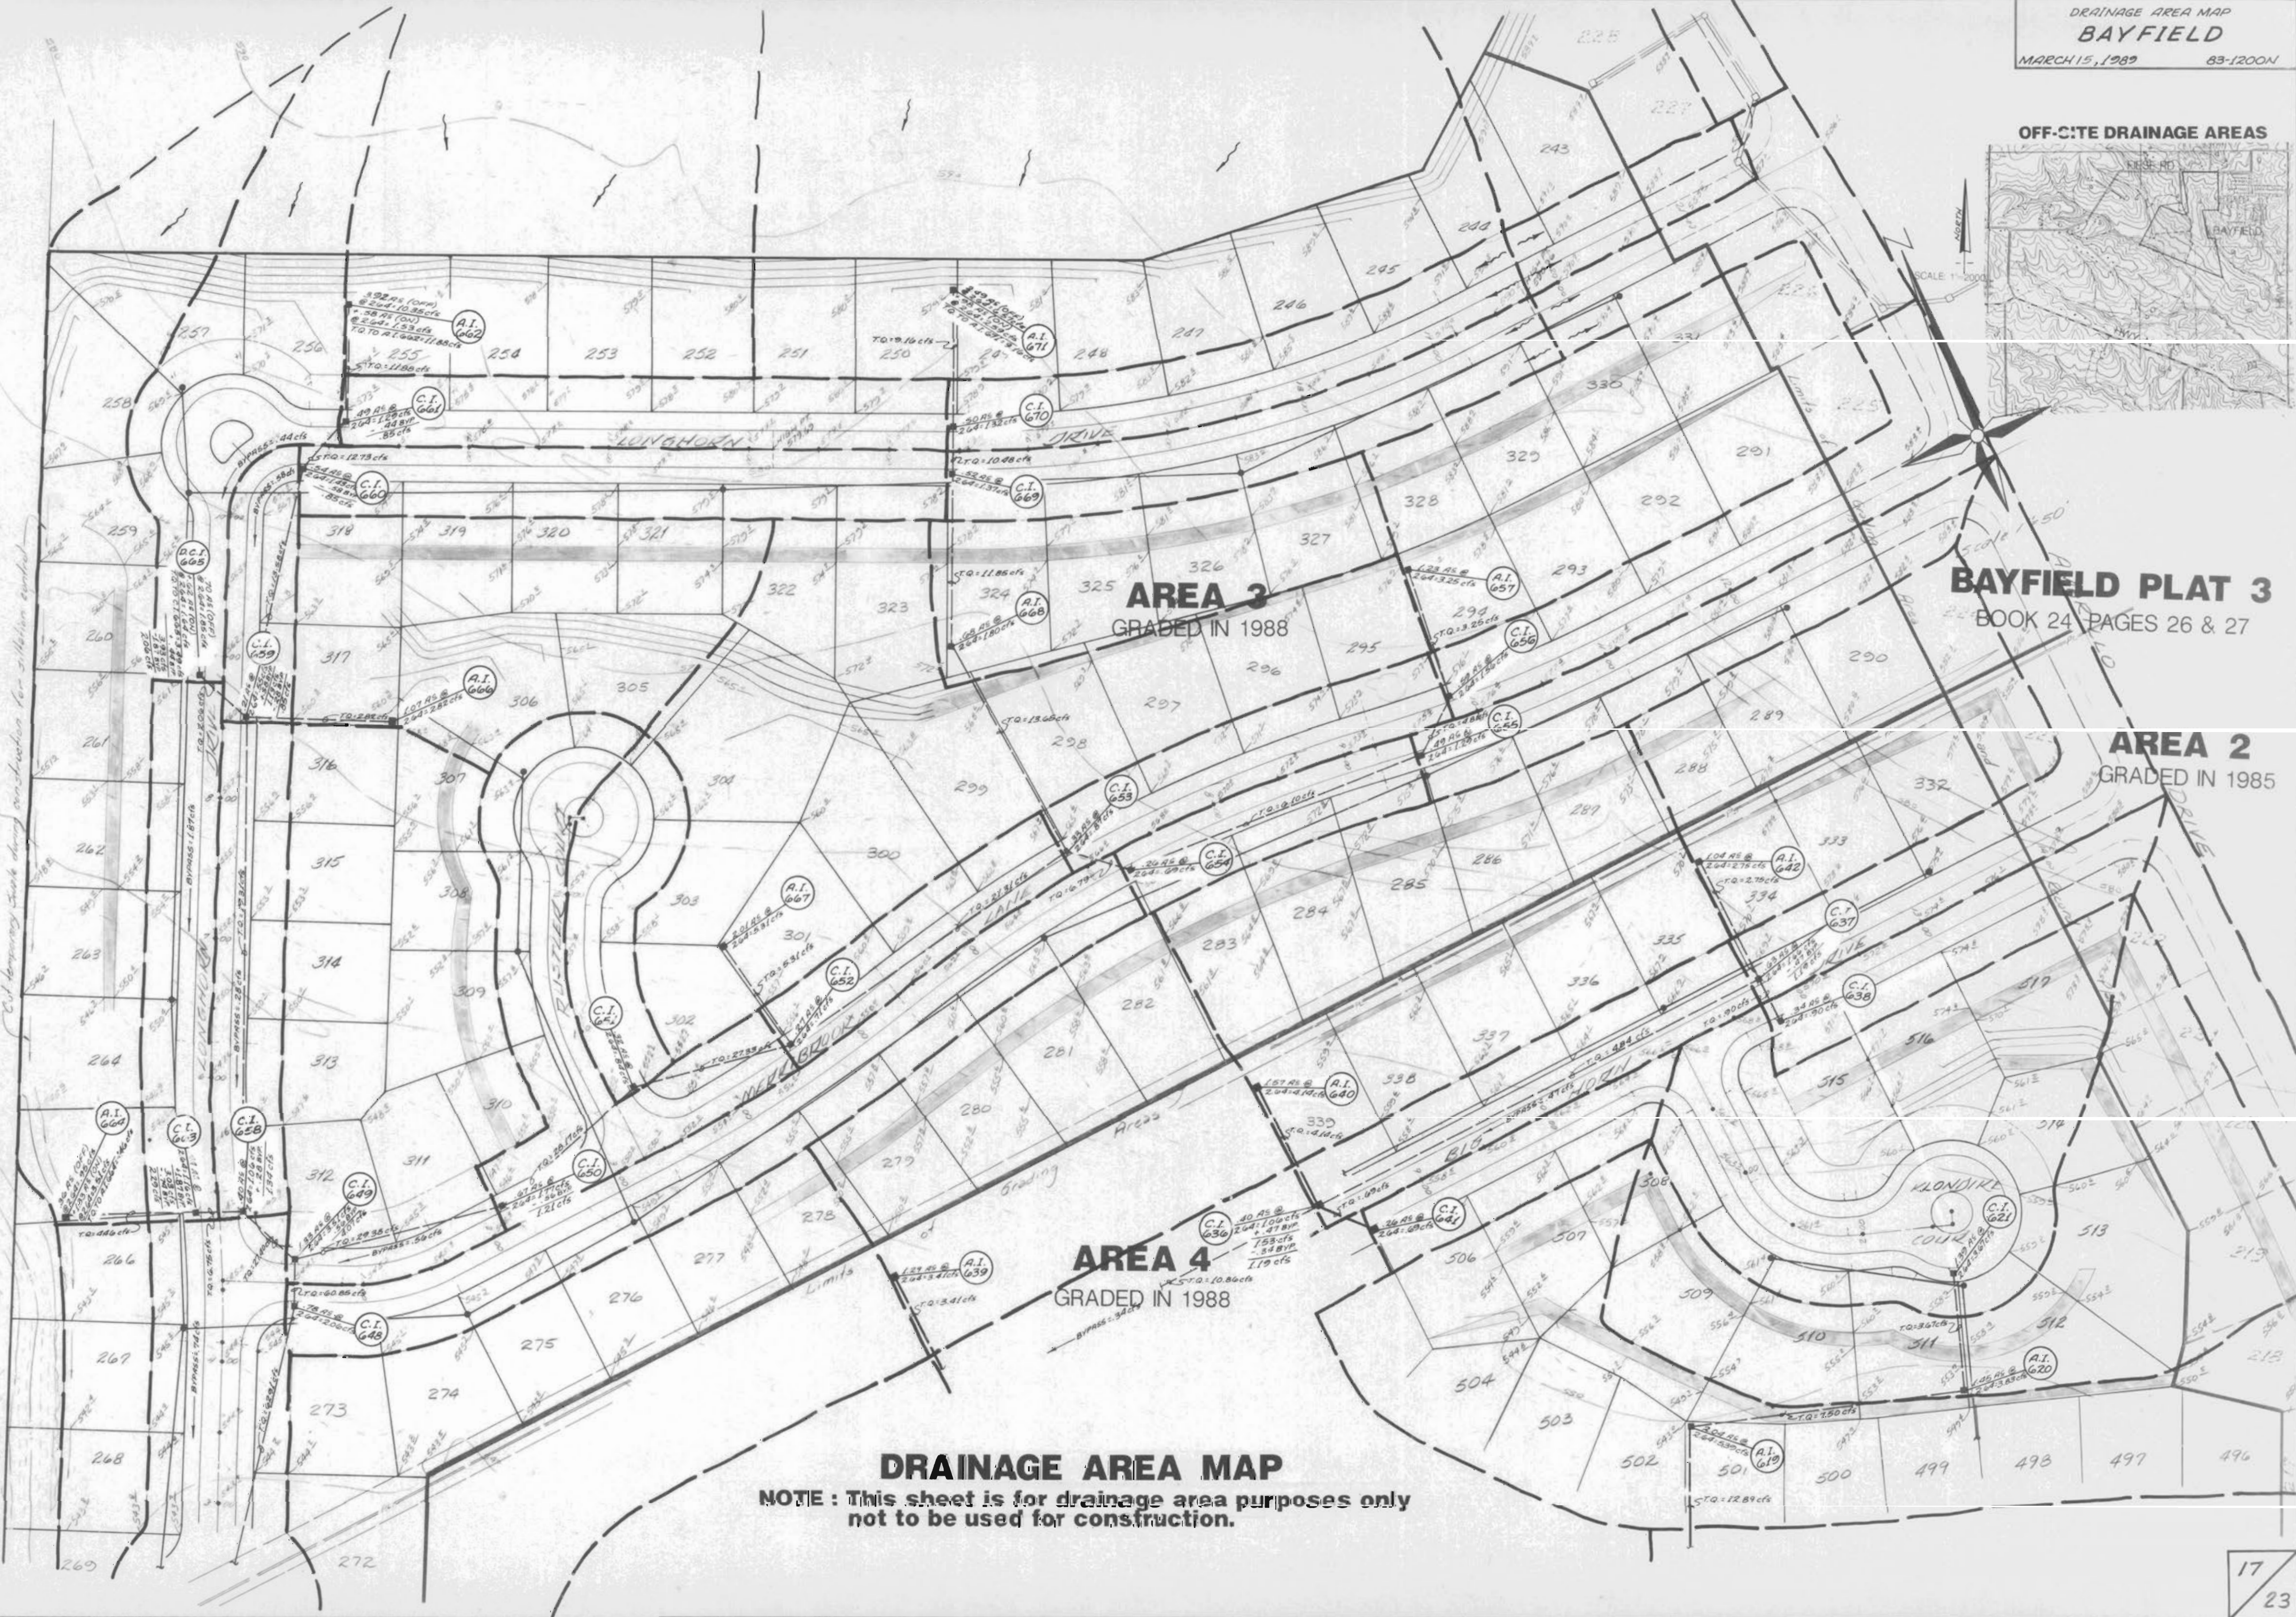

City temporary levee during construction for retention control