


BASIS OF BEARING:
DEED BOOK 1302 PAGE 1775
● - DENOTES SET 1/2" x 18" REBAR
WITH CAP STAMPED "MARLER L.S. -347-D"
○ - DENOTES FOUND 1/2" IRON PIPE

DESIGN STORM
100-Year, 20-Minute

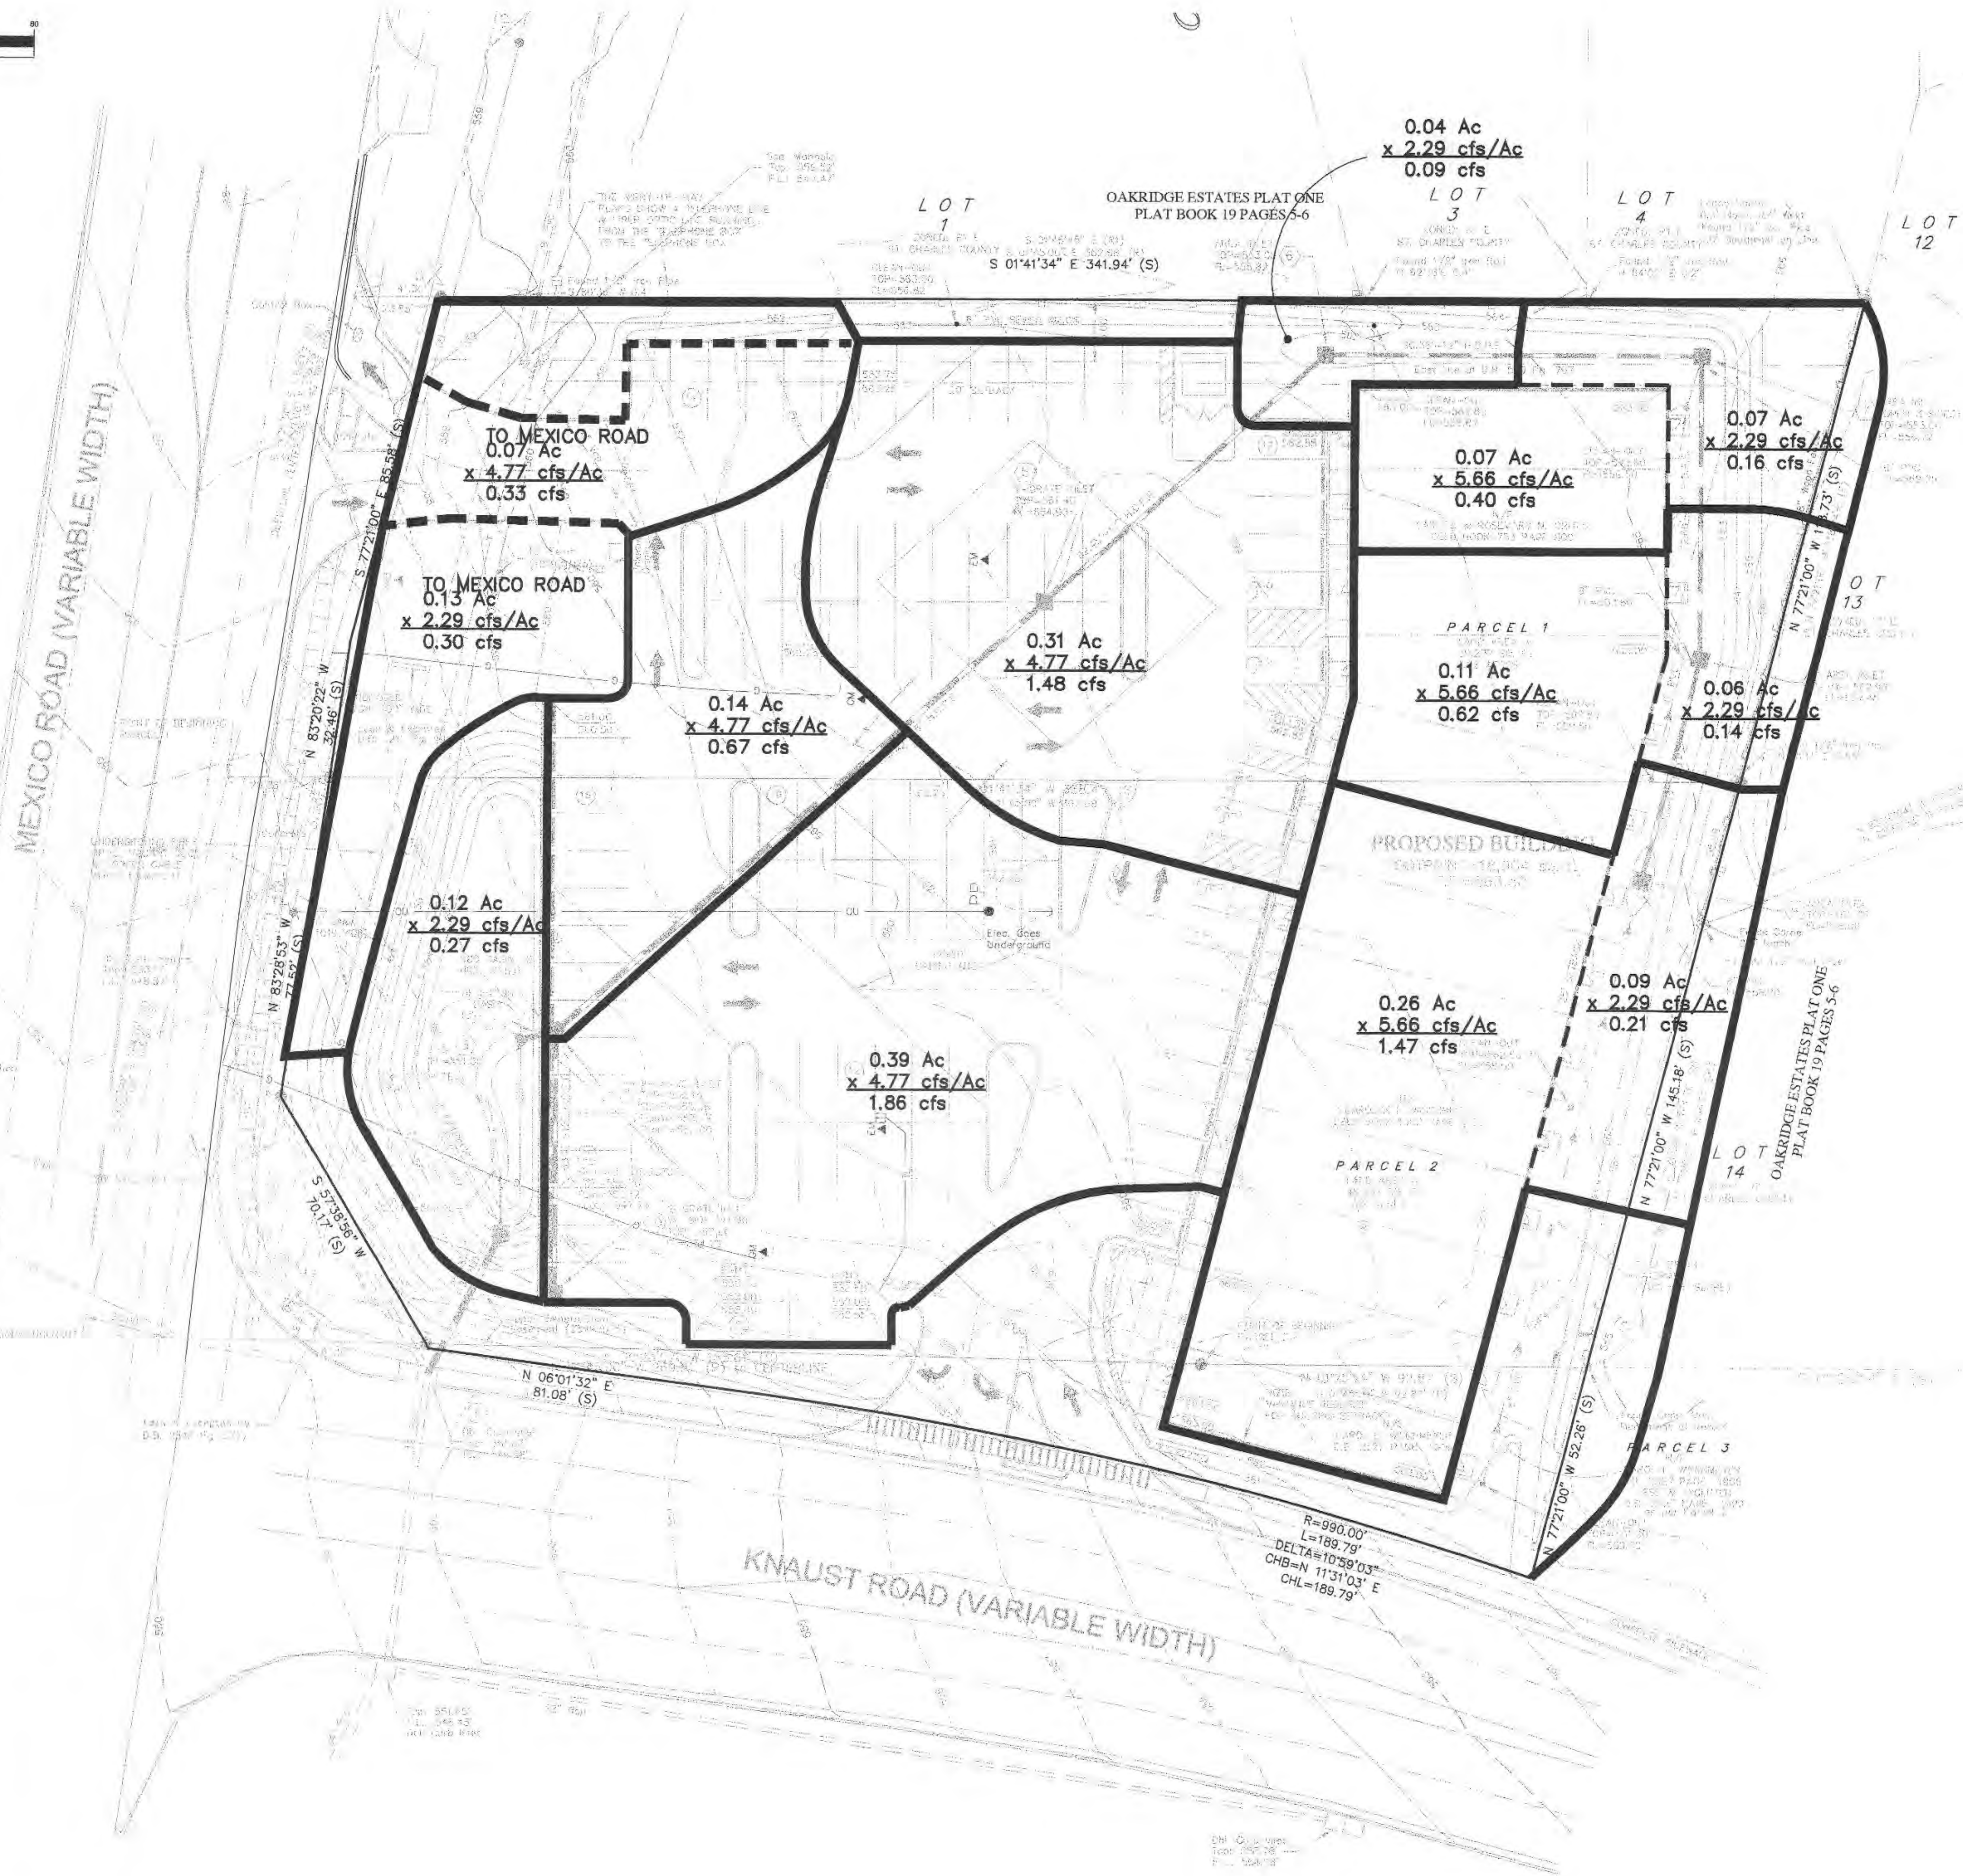

THIS SHEET IS FOR DRAINAGE AREAS ONLY!
NOT TO BE USED FOR CONSTRUCTION

ISSUE FOR PERMIT
& BIDDING