



NO CONNECTION TO MEXICO RD
MAY BE MADE PRIOR TO THE
TRAFFIC STUDY AND TRAFFIC
SIGNAL PLANS BEING APPROVED
BY THE CITY OF O'FALLON

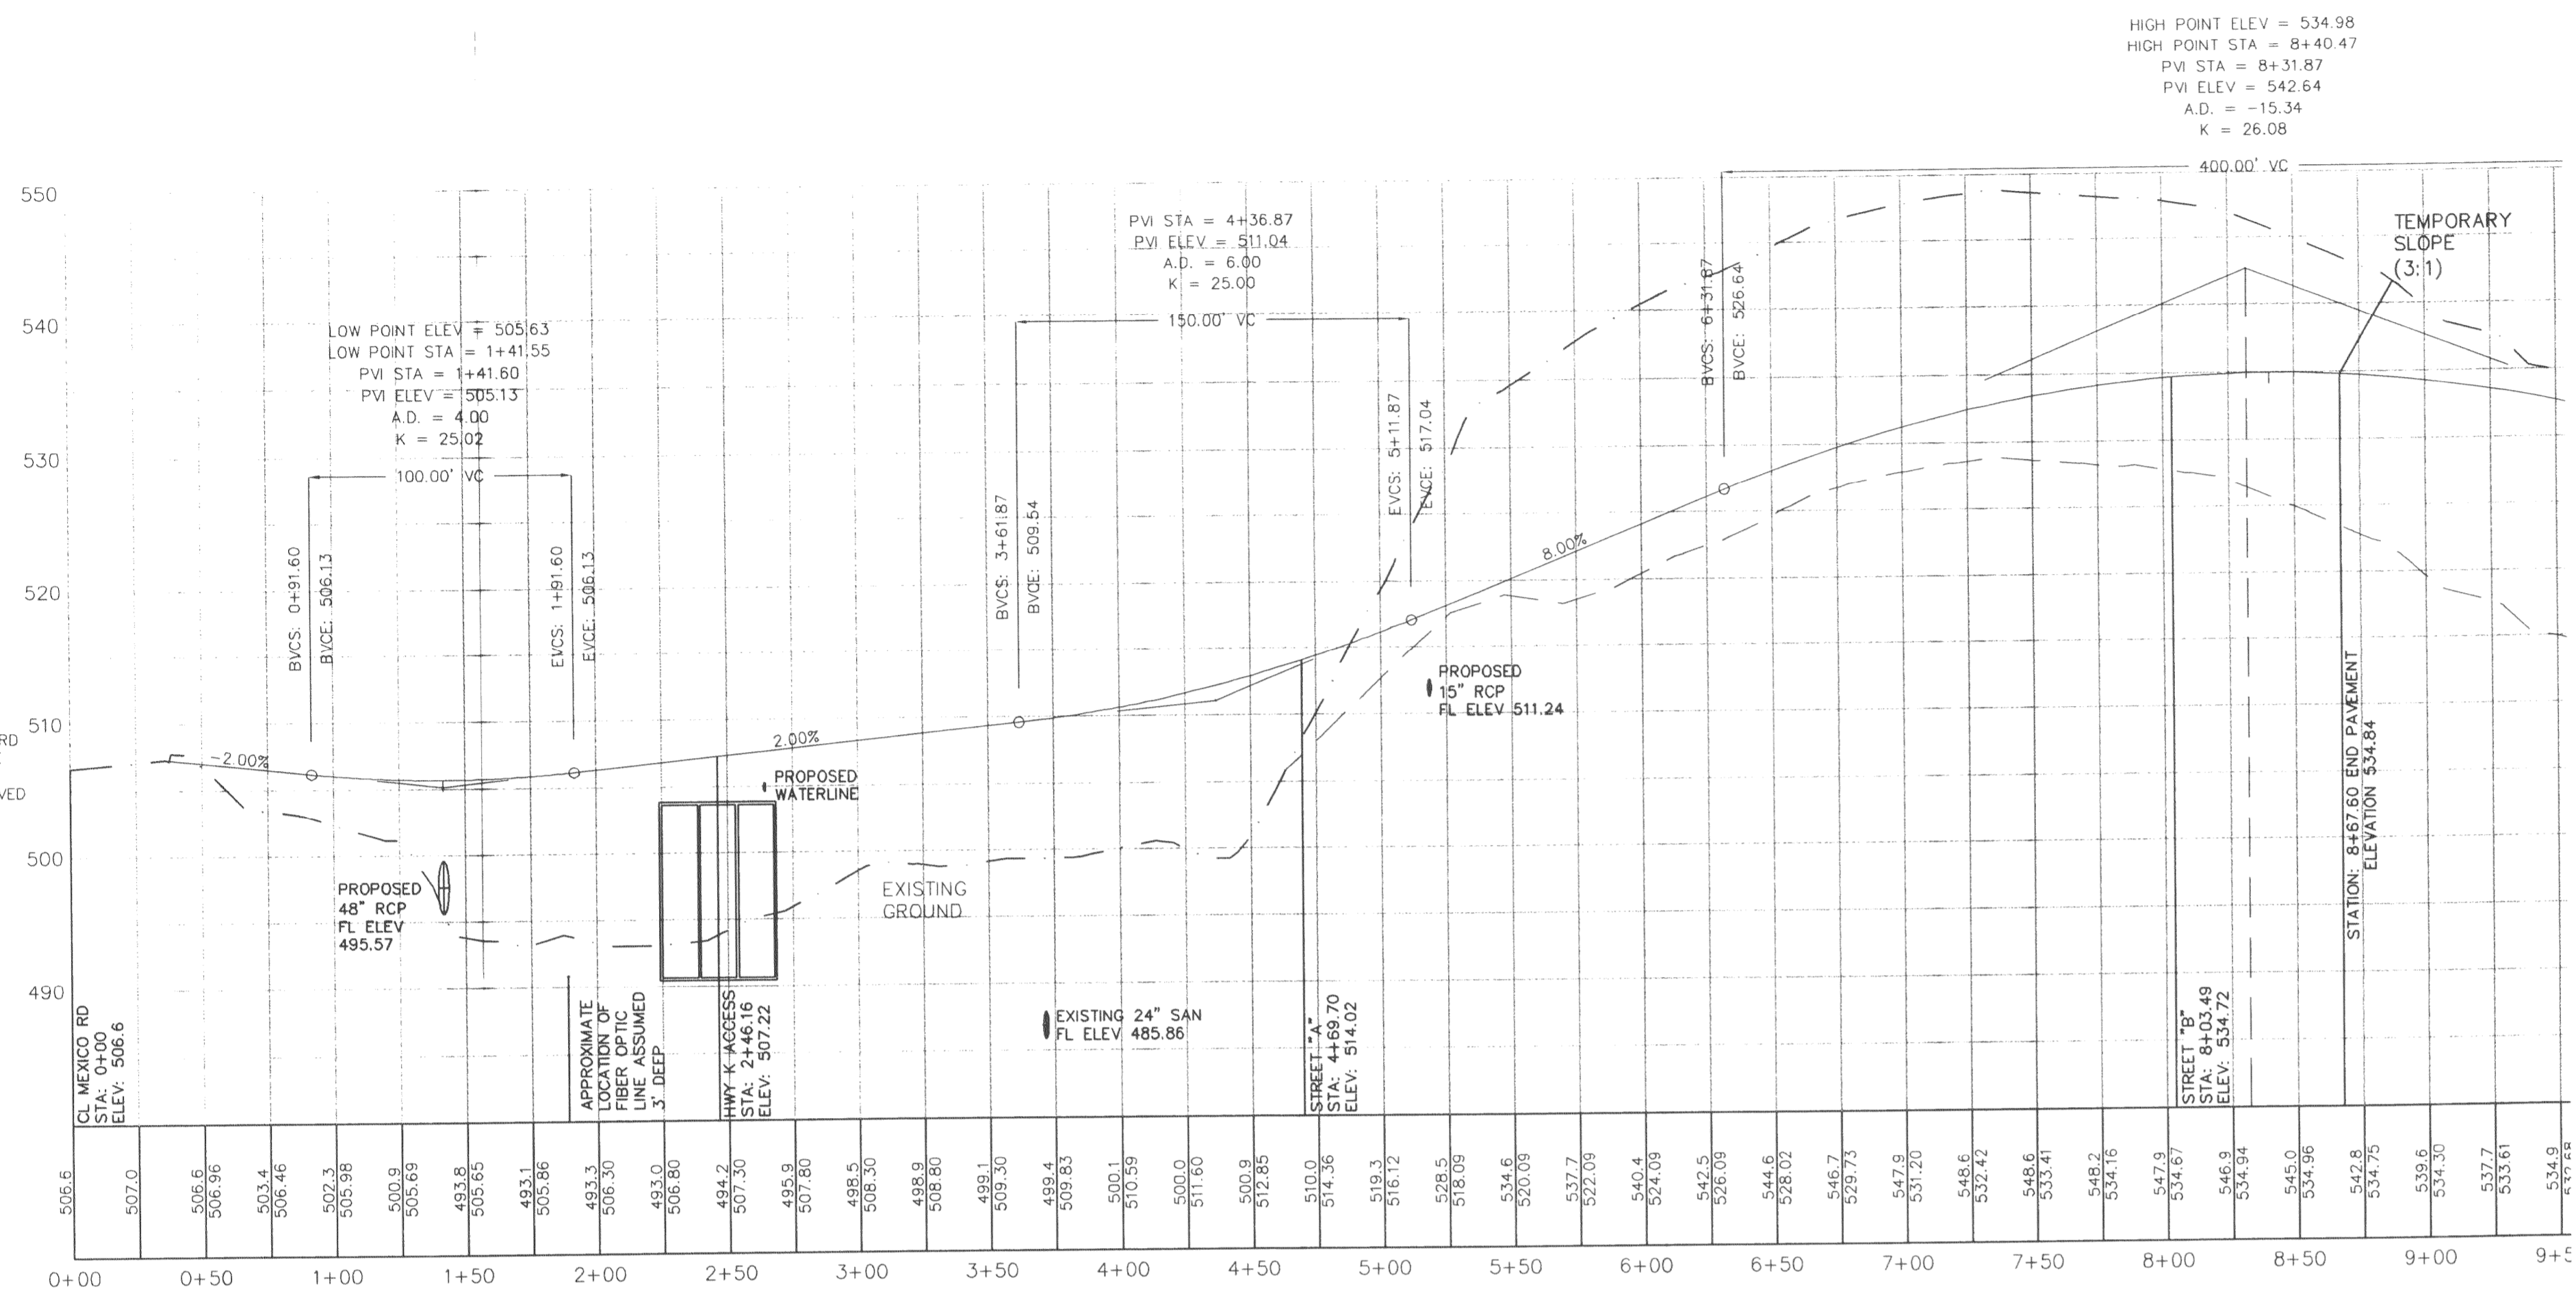

**BRAMBLETT ROAD
(PUBLIC)**

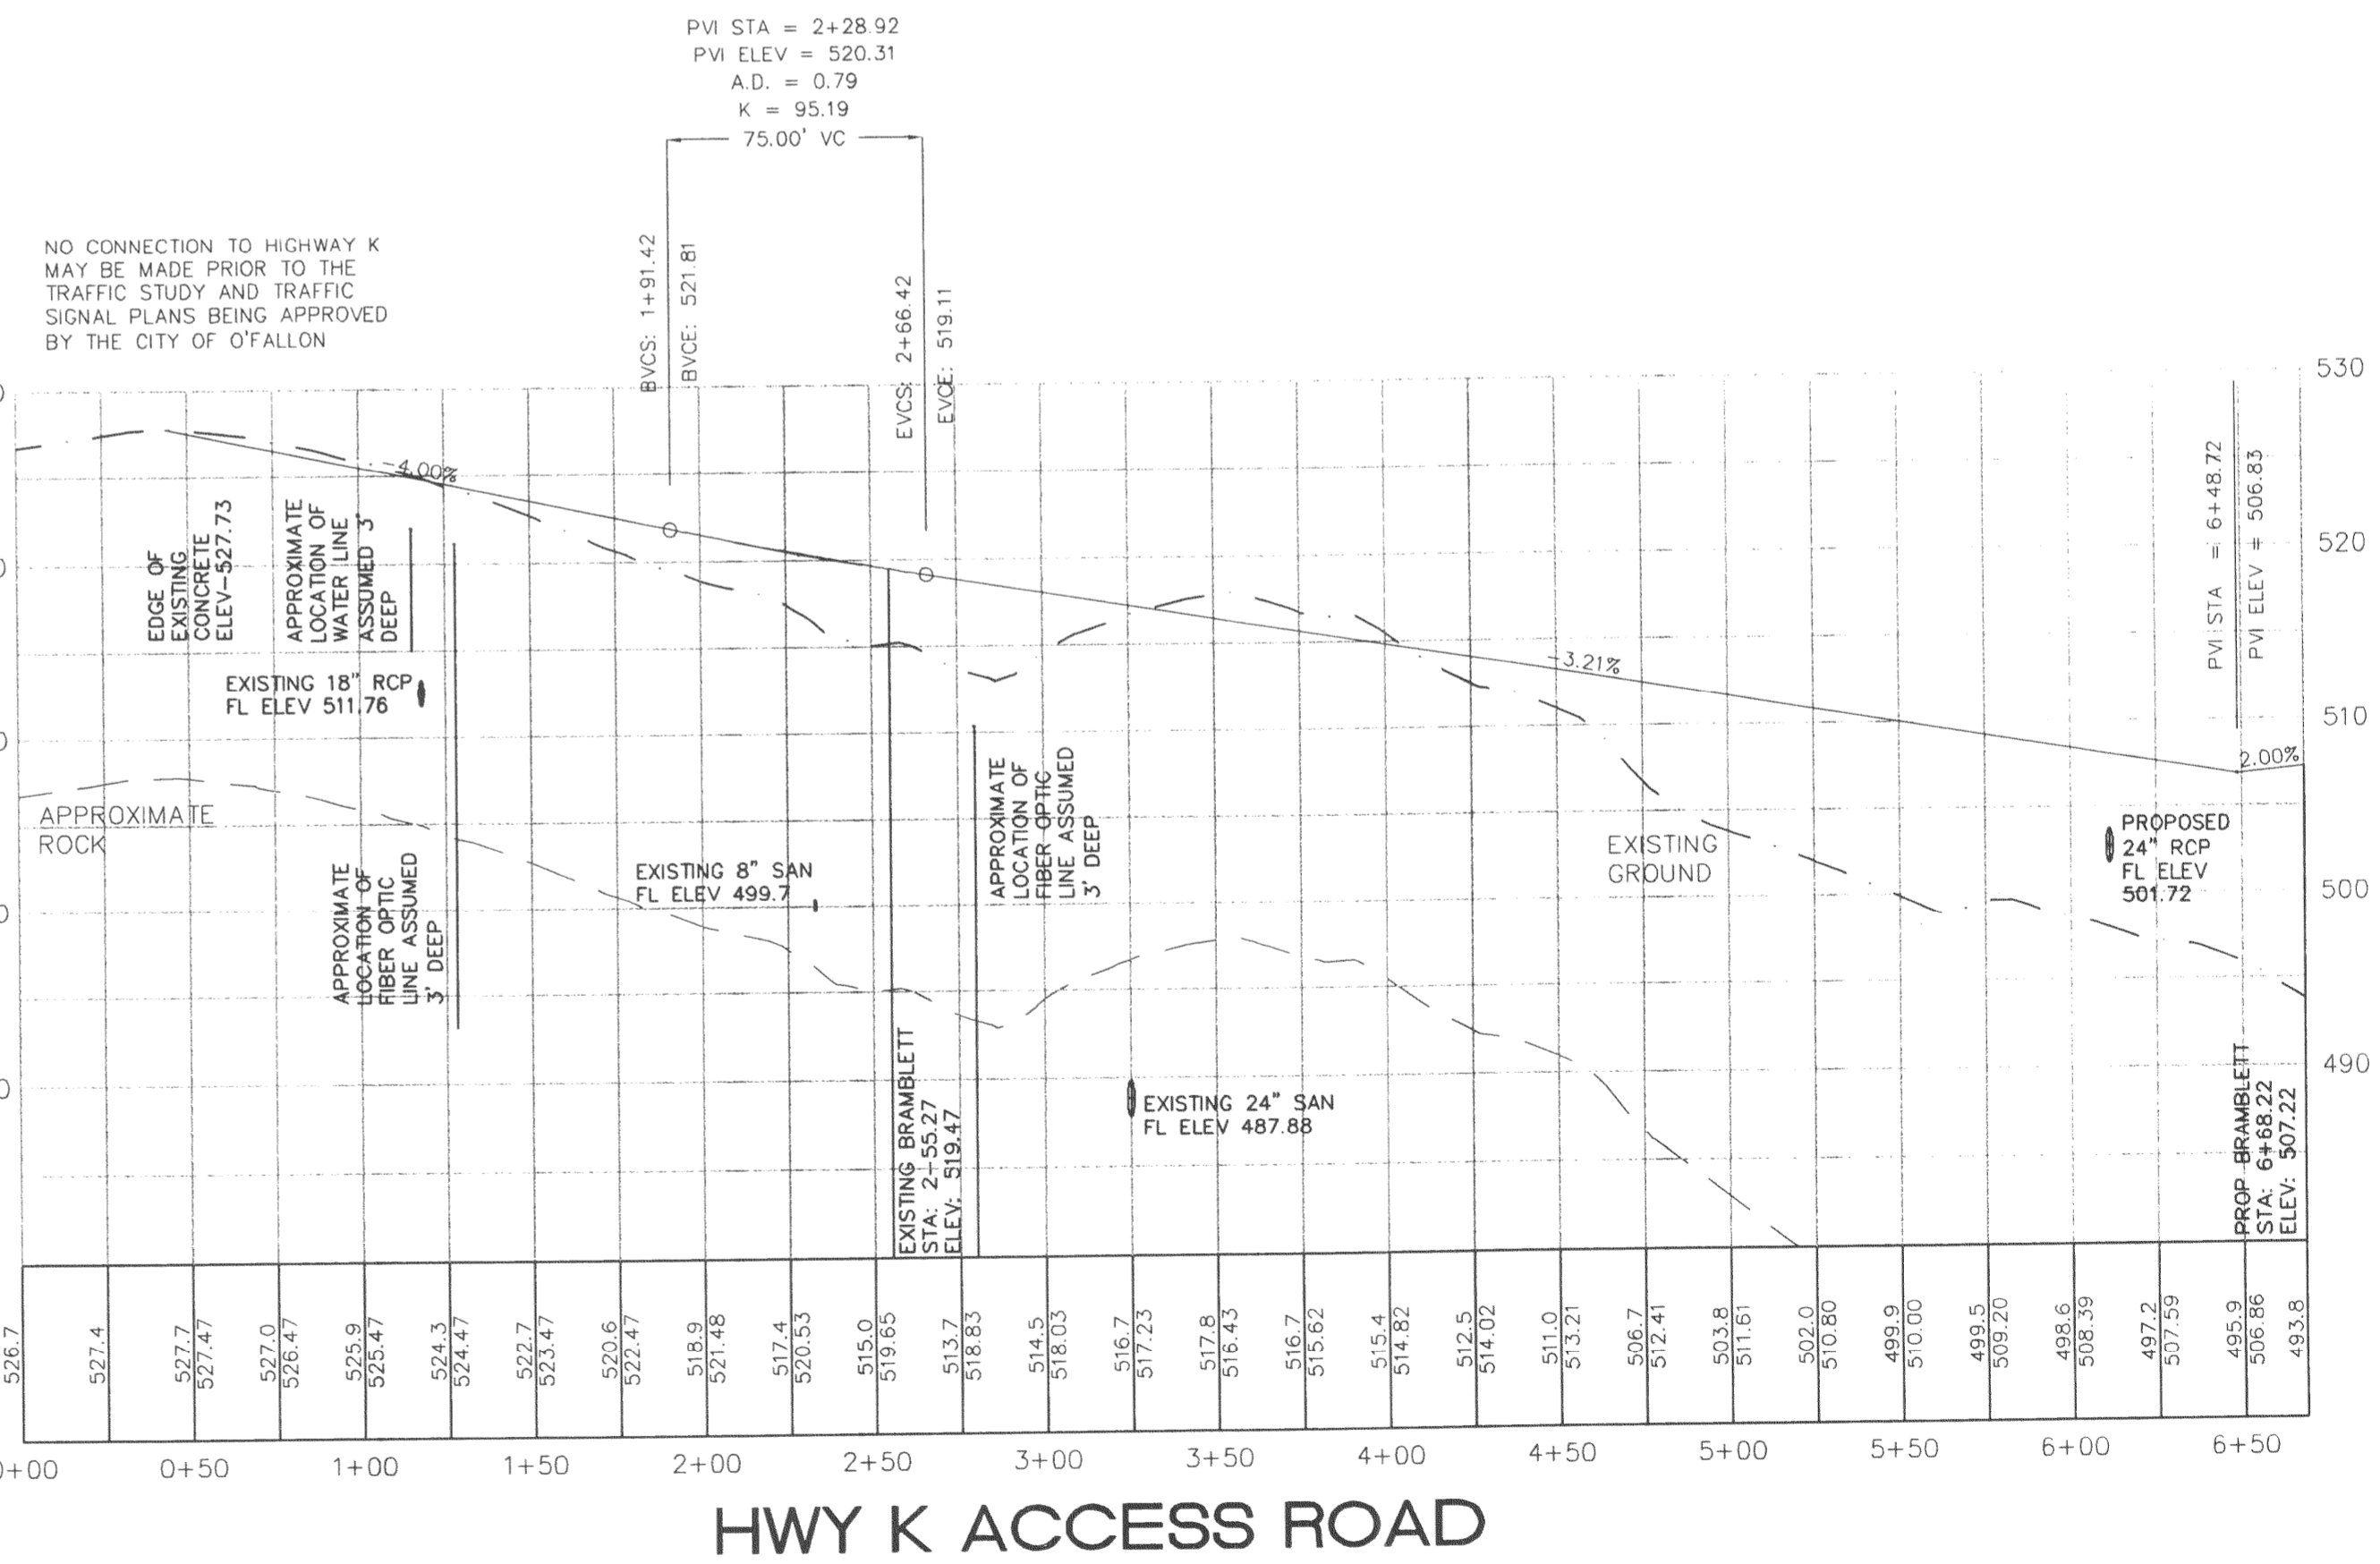

HWY K ACCESS ROAD

Ex. BRAMBLETT ACCESS ROAD



VERT.
1" = 10'
HORIZ.
1" = 50'
SCALE:

HIGH POINT ELEV = 534.98
HIGH POINT STA = 8+40.47
PVI STA = 8+31.87
PVI ELEV = 542.64
A.D. = -15.34
K = 26.08

02/18/08 REVISED PER CITY COMMENTS.

**BELLEAU
CROSSING
STREET**

ST. CHARLES ENGINEERING & SURVEYING, INC.
801 S. FIFTH STREET, SUITE 202
ST. CHARLES, MO 63301
TEL: (636) 947-0607 FAX: (636) 947-2448

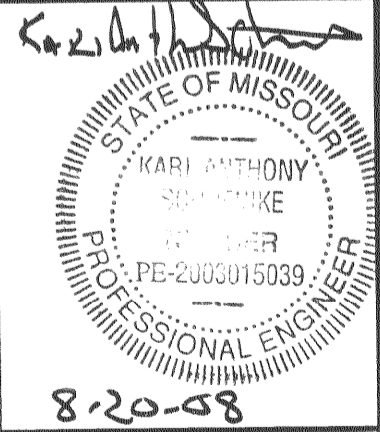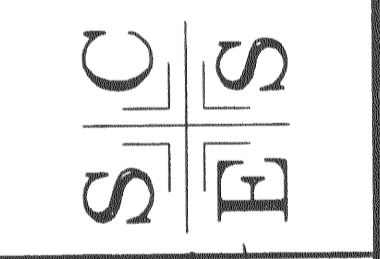

8-20-08
ORDER NO.
04-1419-01
DATE

C-9