


02/19/08
REVISED PER CITY COMMENTS




BELLEAU CROSSING STREET

ST. CHARLES ENGINEERING & SURVEYING, INC.
801 S. FIFTH STREET, SUITE 202
ST. CHARLES, MO 63301
TEL: (636) 947-0607 FAX: (636) 947-2448

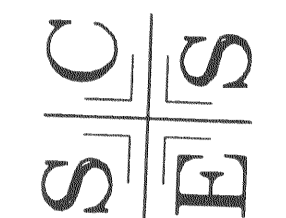

5-2-08
ORDER NO.
04-1419-01
DATE

C-11

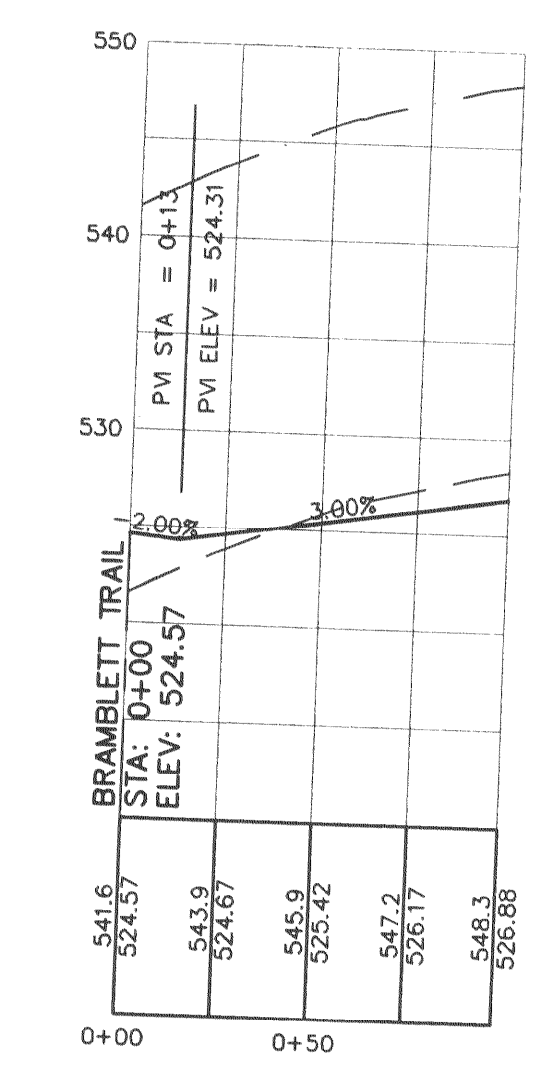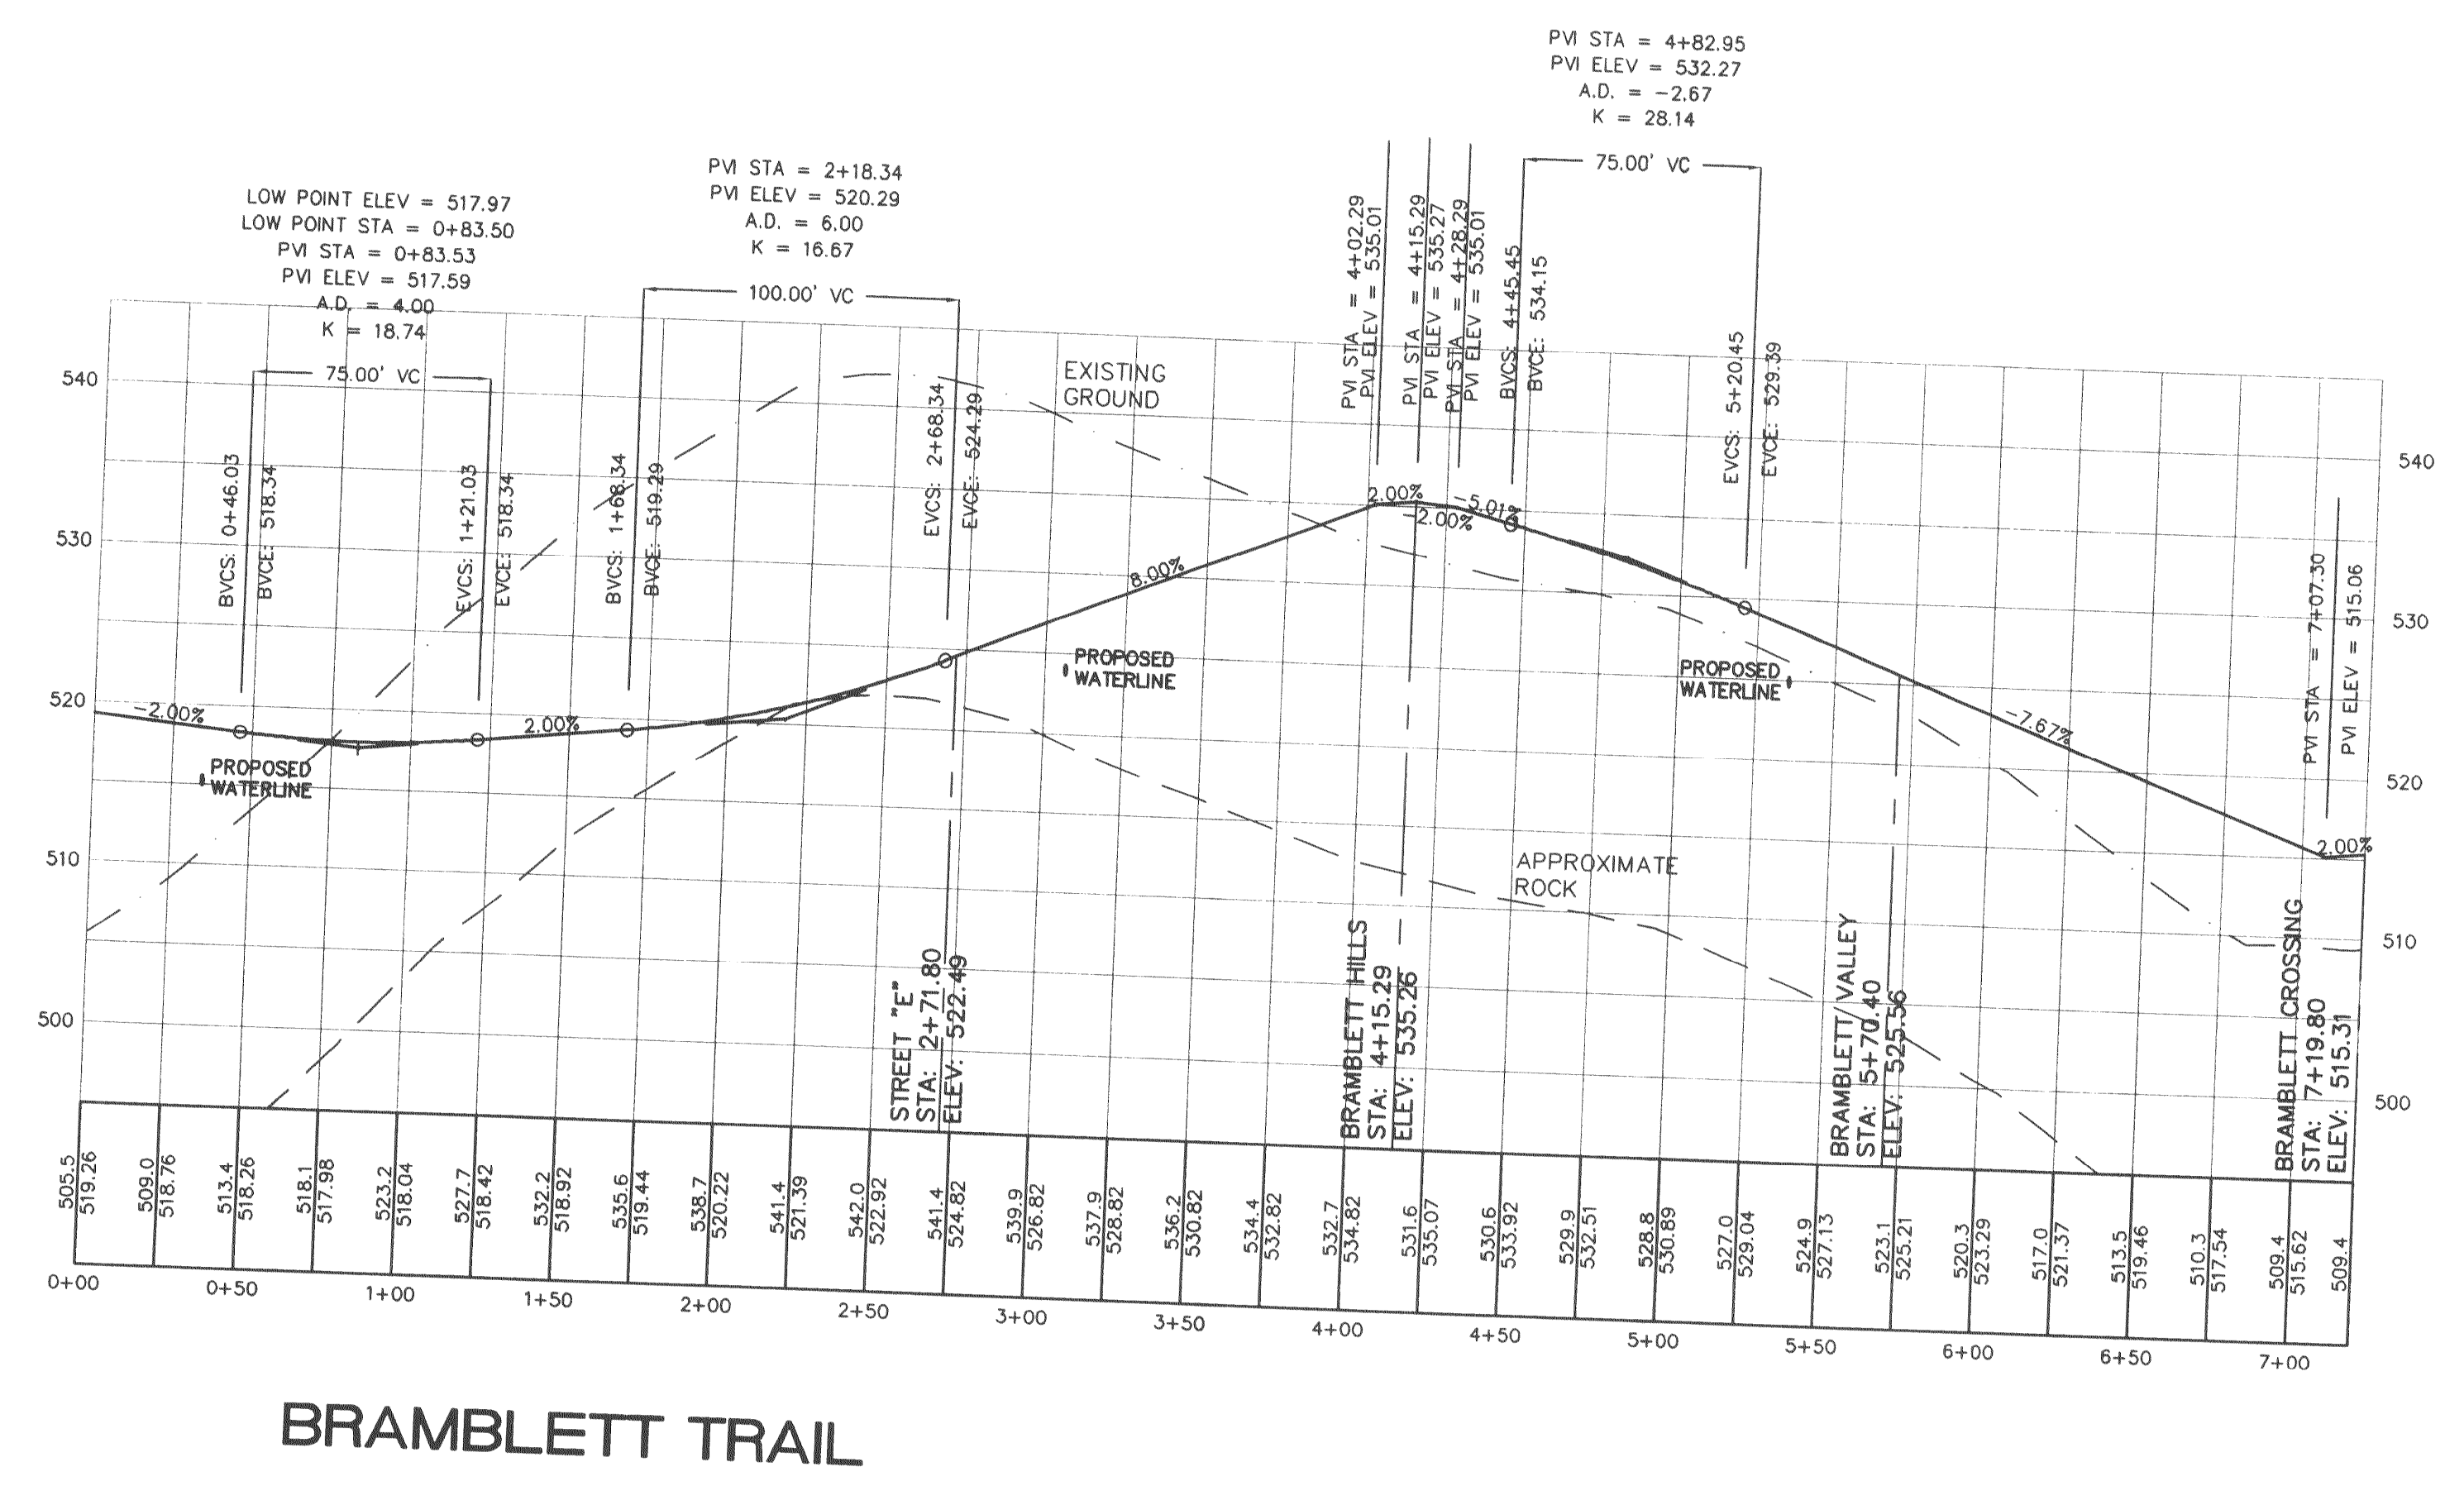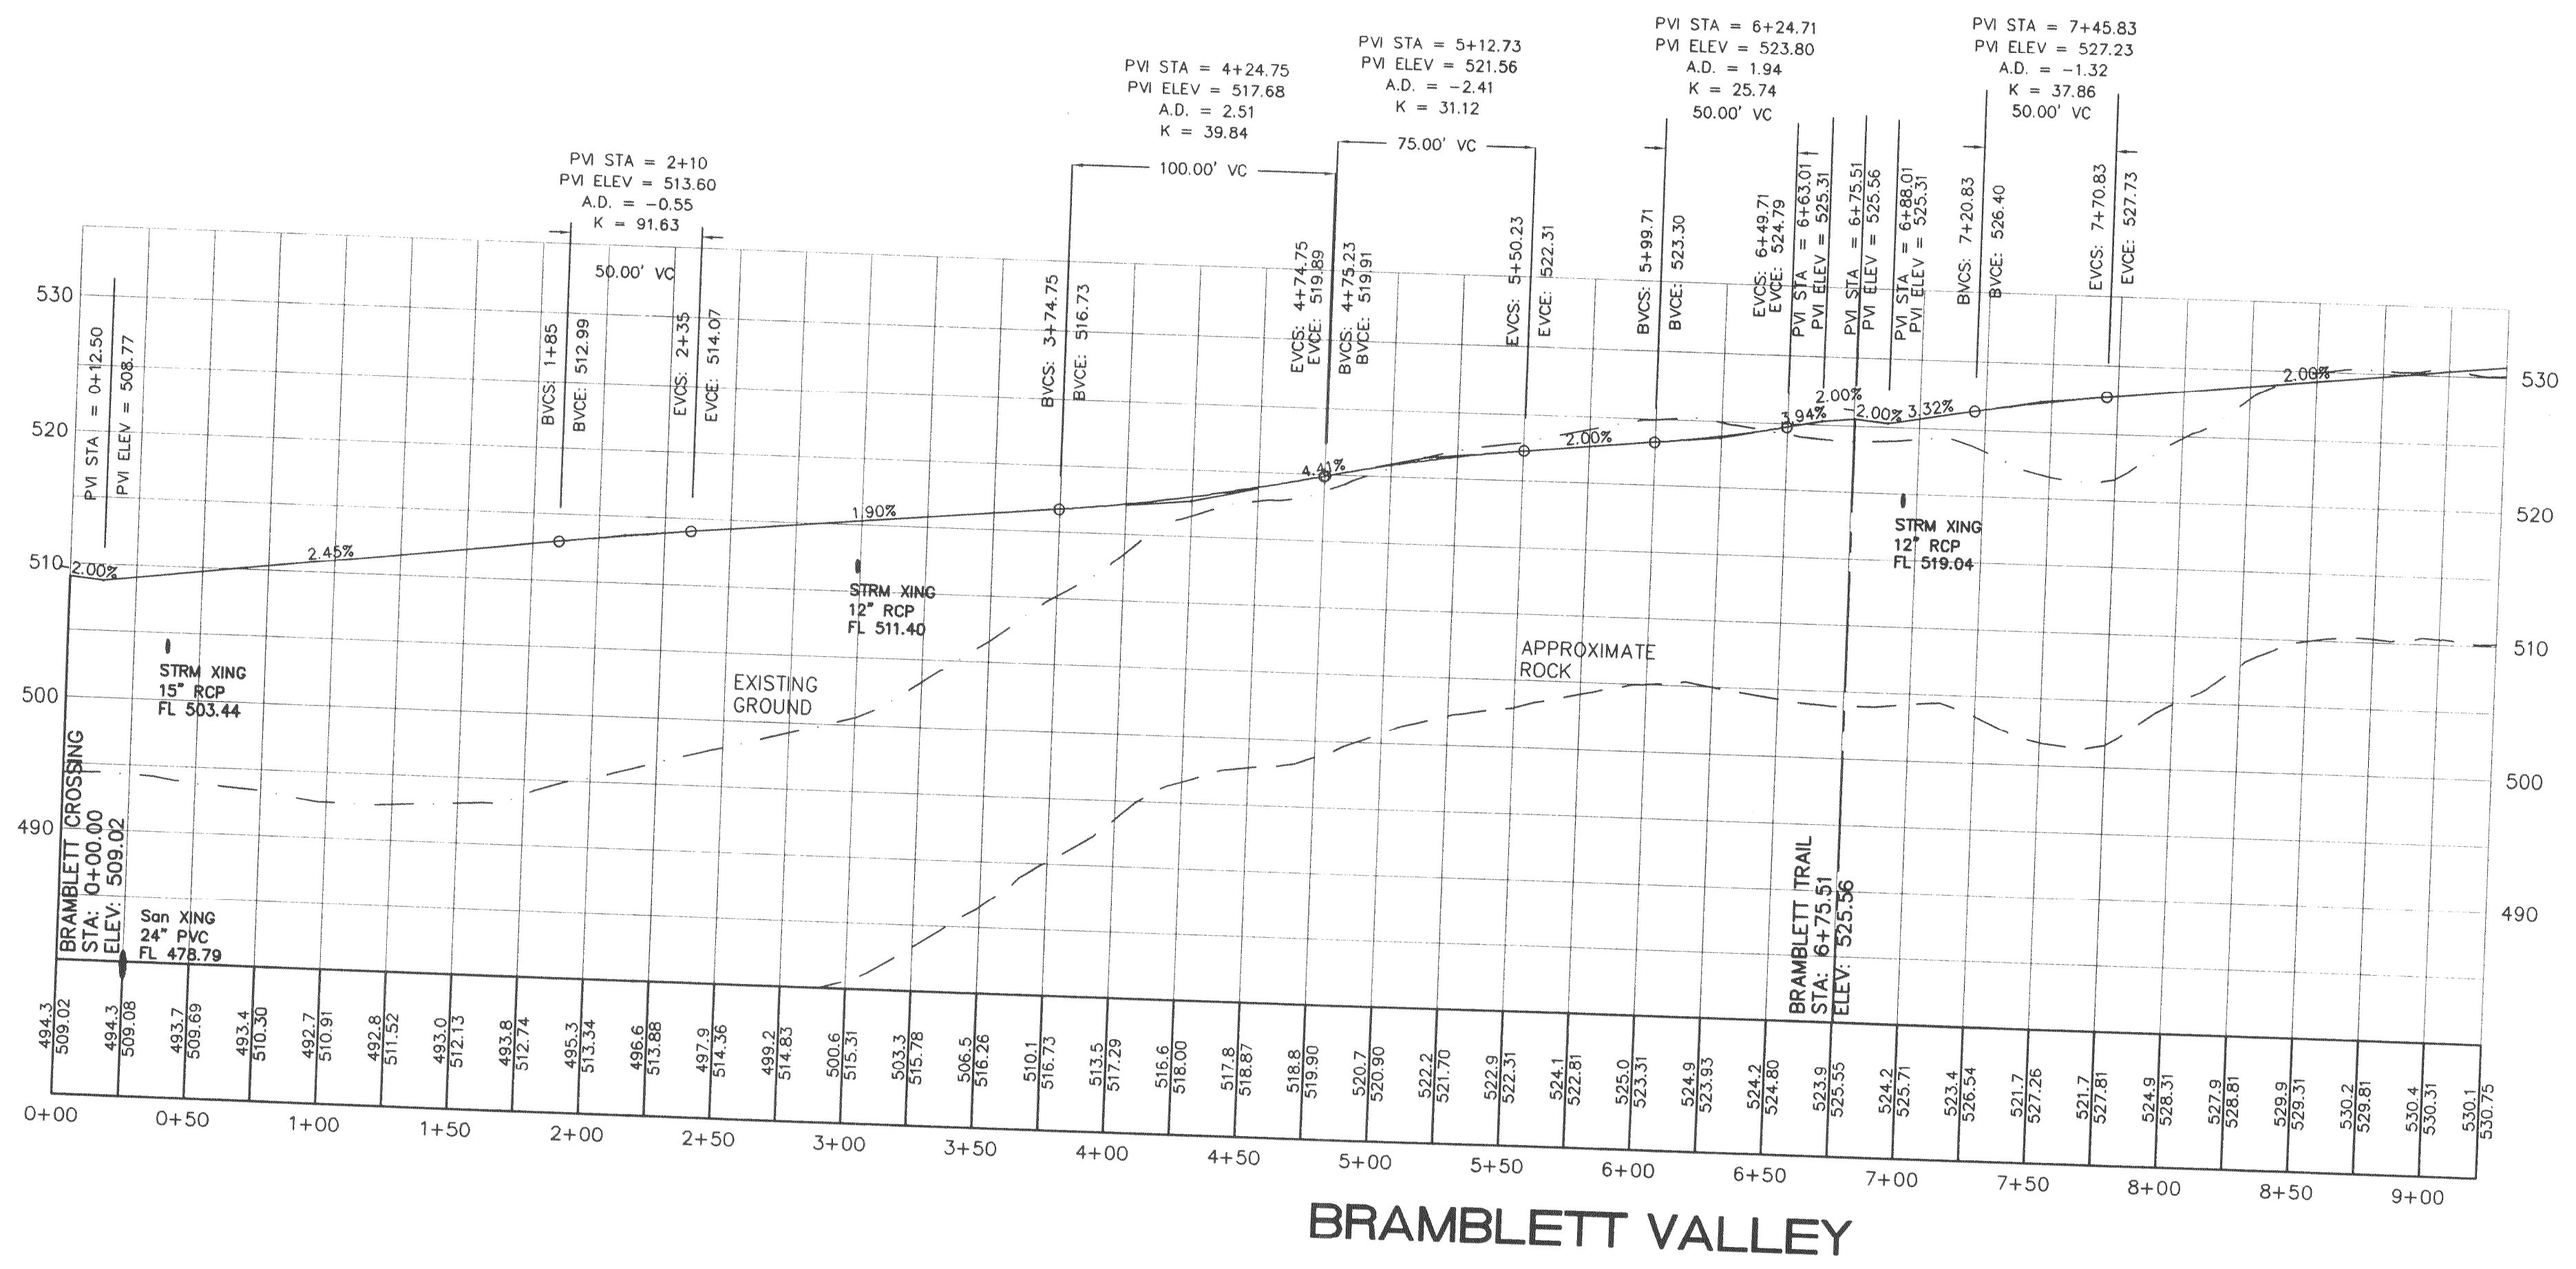

VERT. 1" = 10'
HORIZ. 1" = 50'
SCALE: