




BUILDING 1 AND WALL

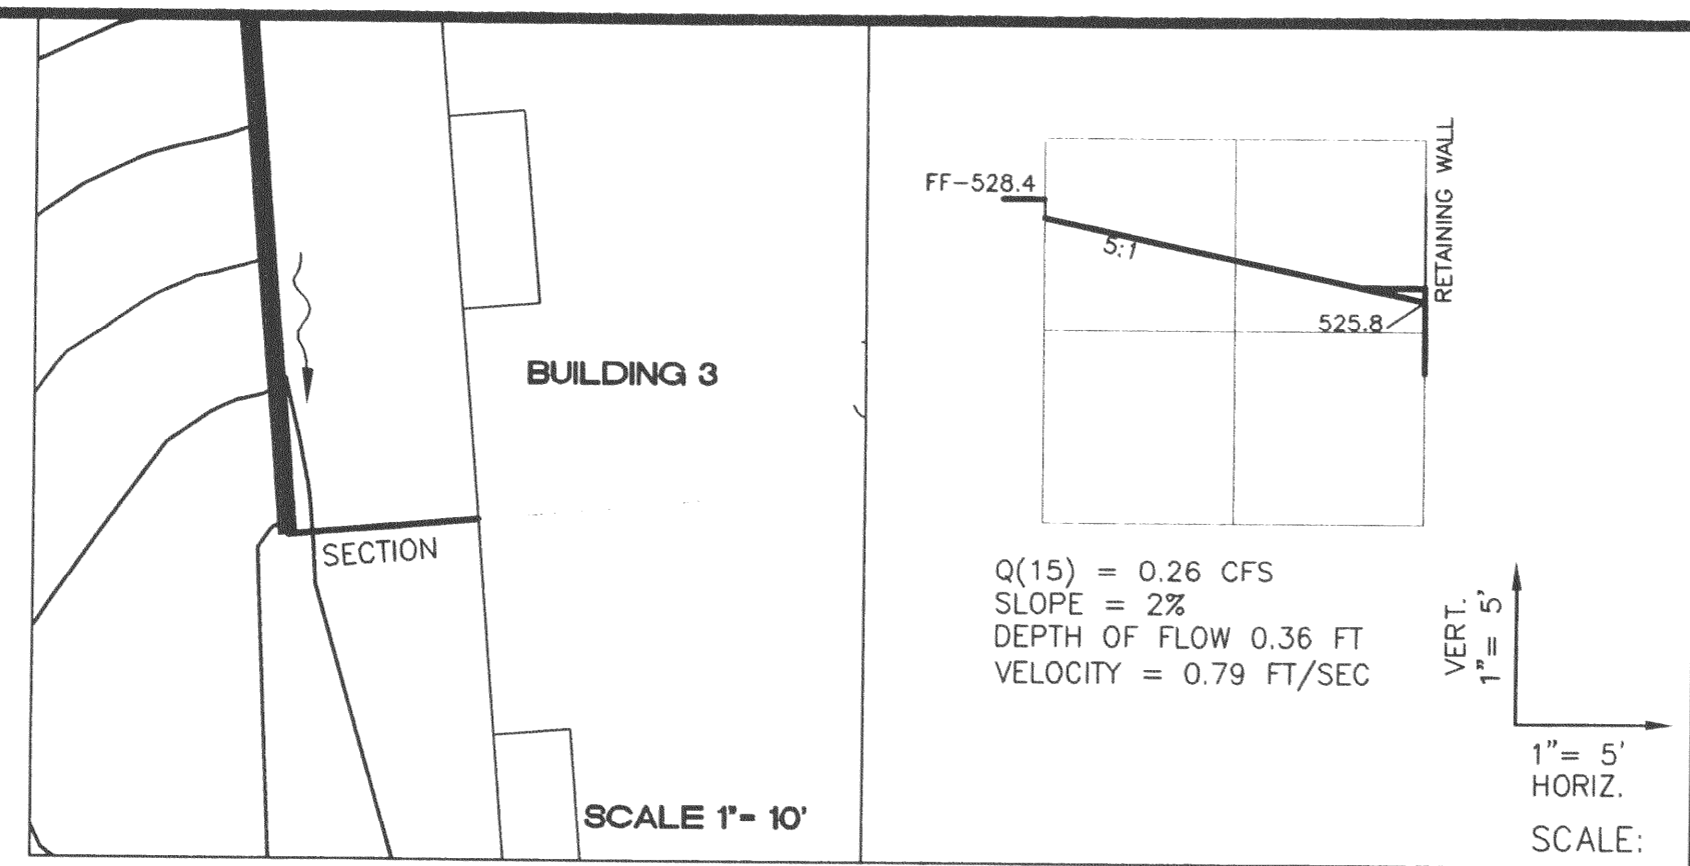


BUILDING 3 WEST AND WALL

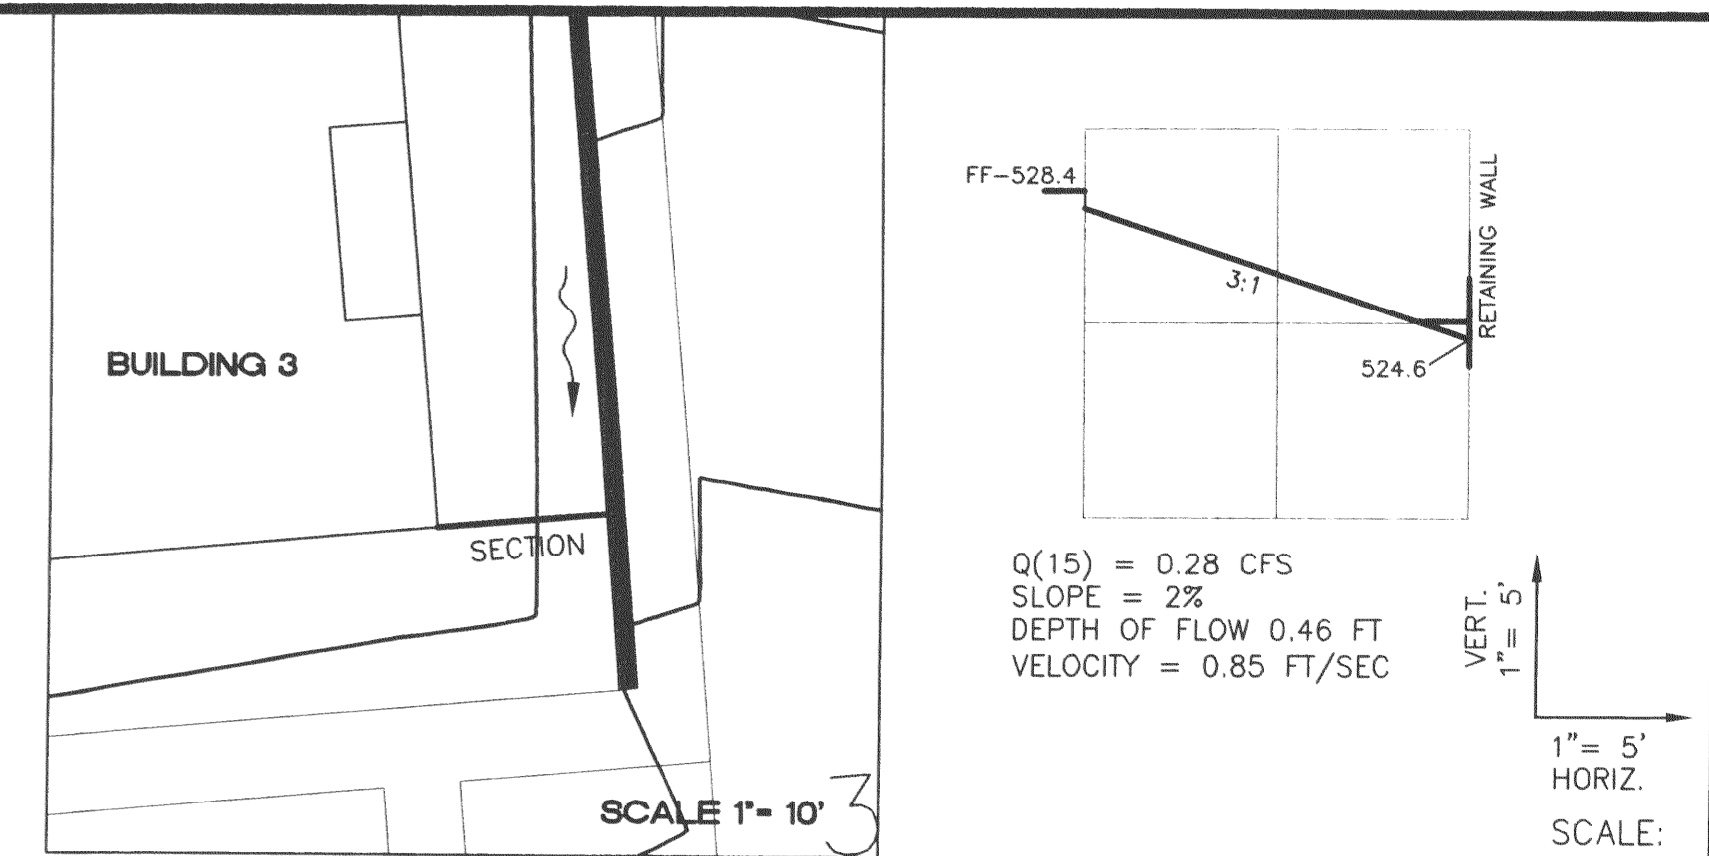


BUILDING 3 EAST AND WALL

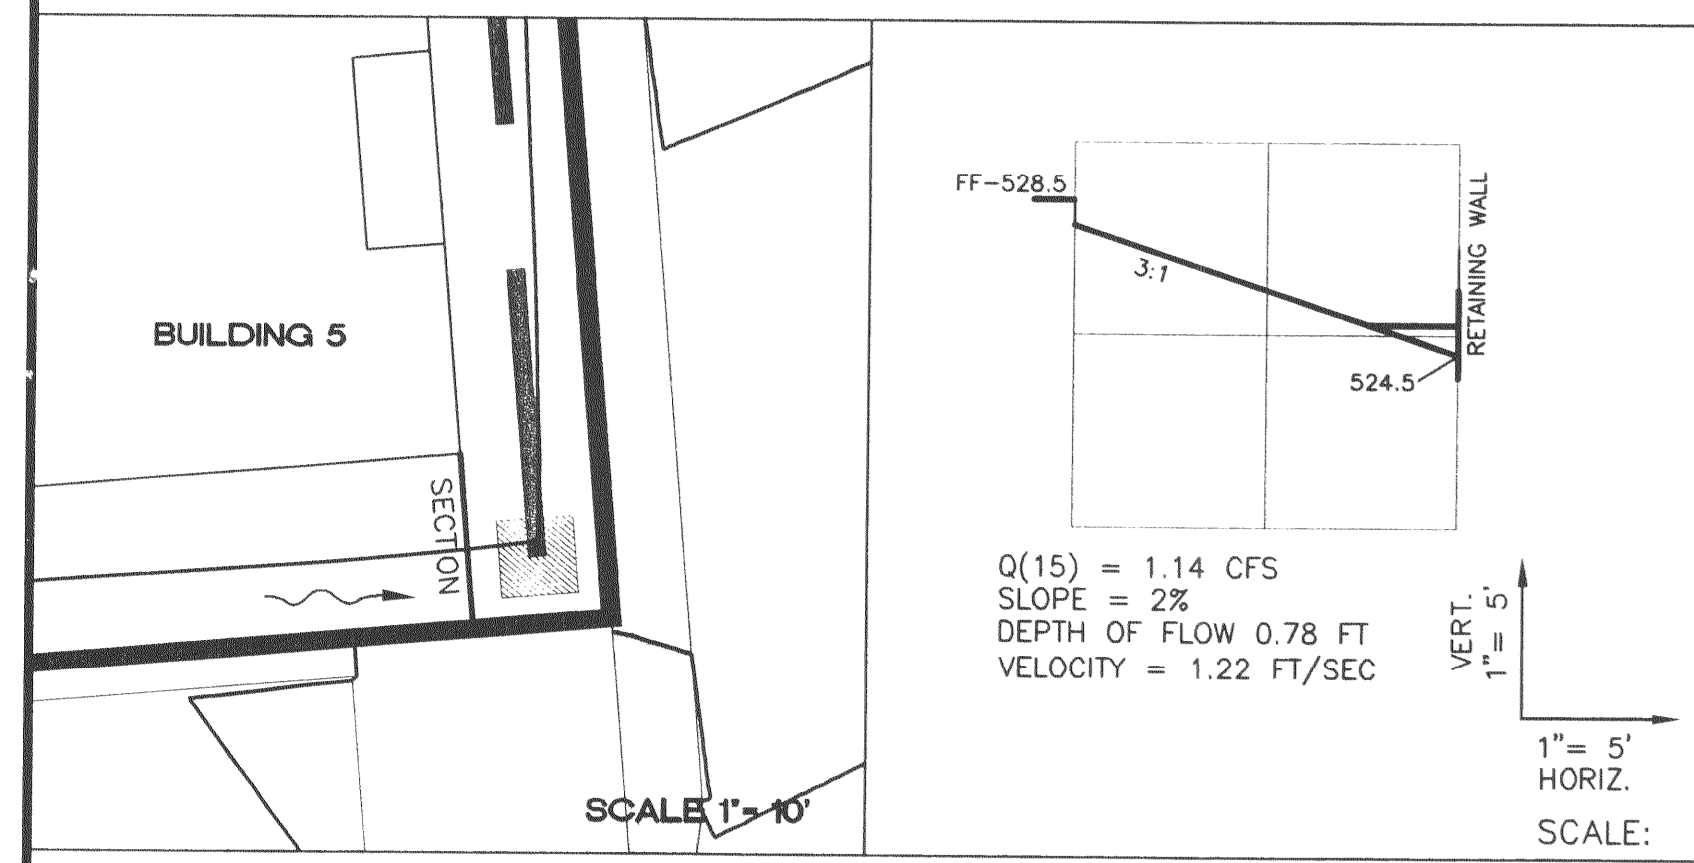


BUILDING 5 AND WALL

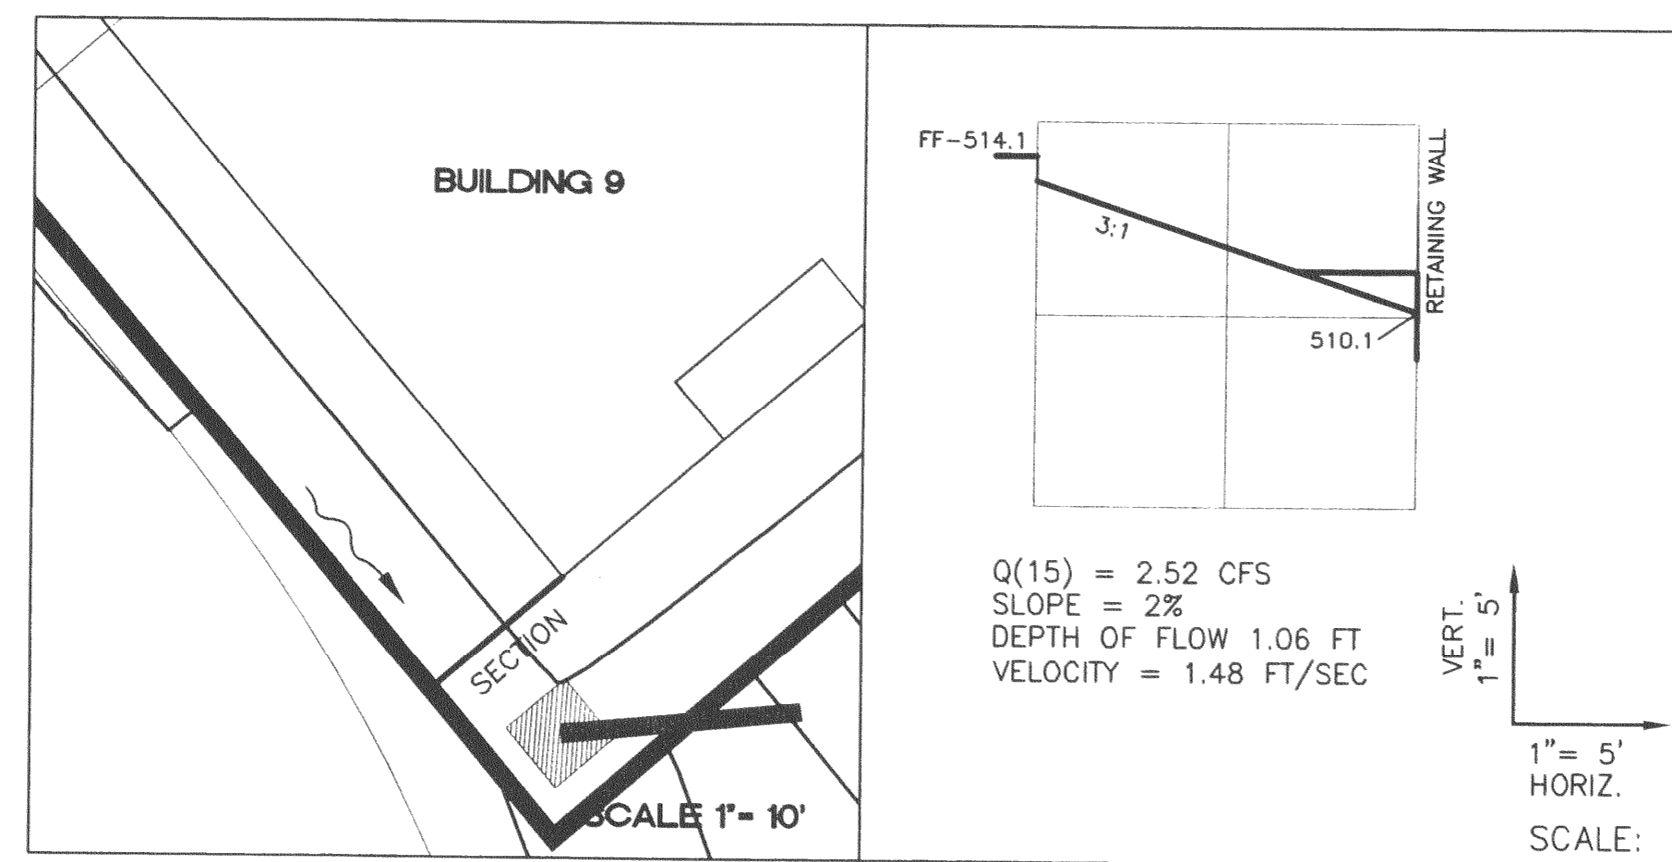


BUILDING 9 AND WALL

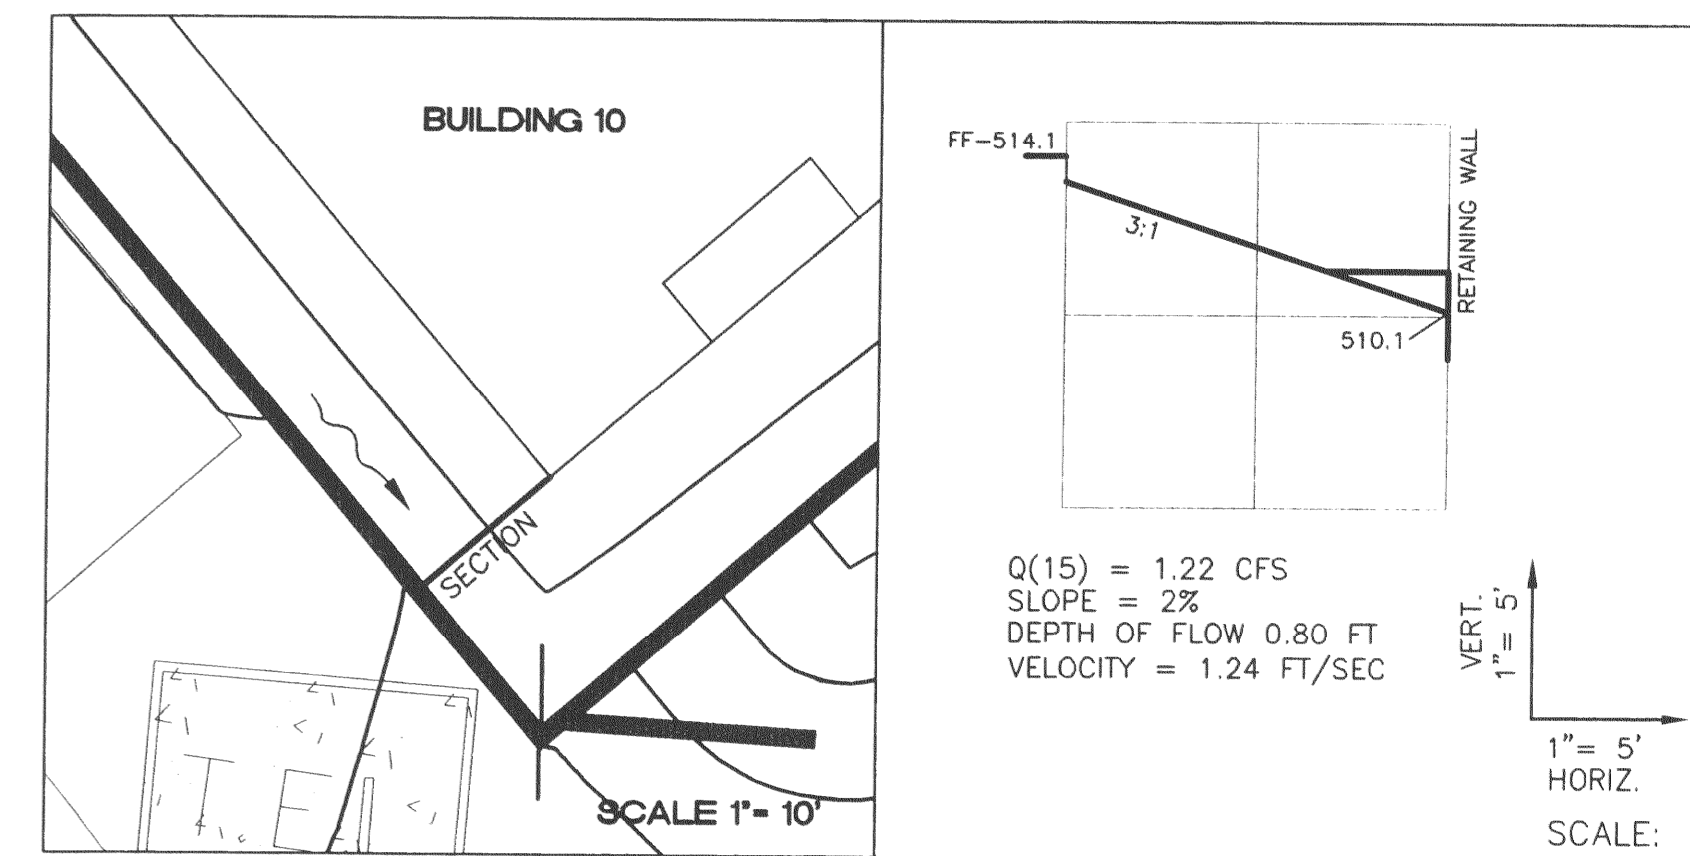

BUILDING 10 AND WALL

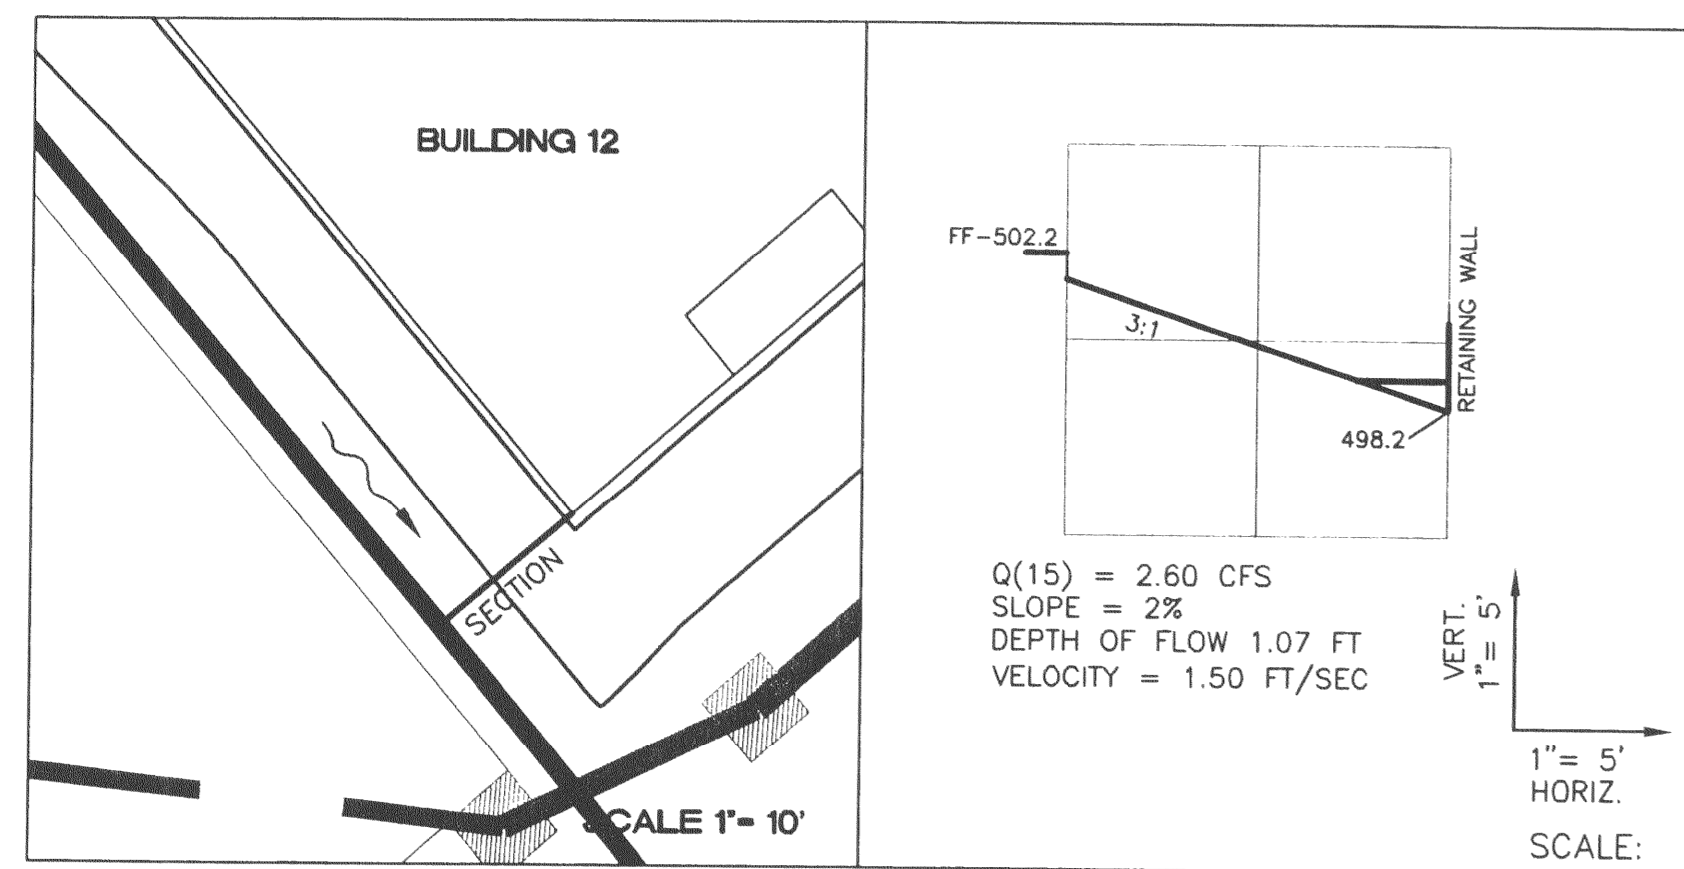



BUILDING 12 AND WALL

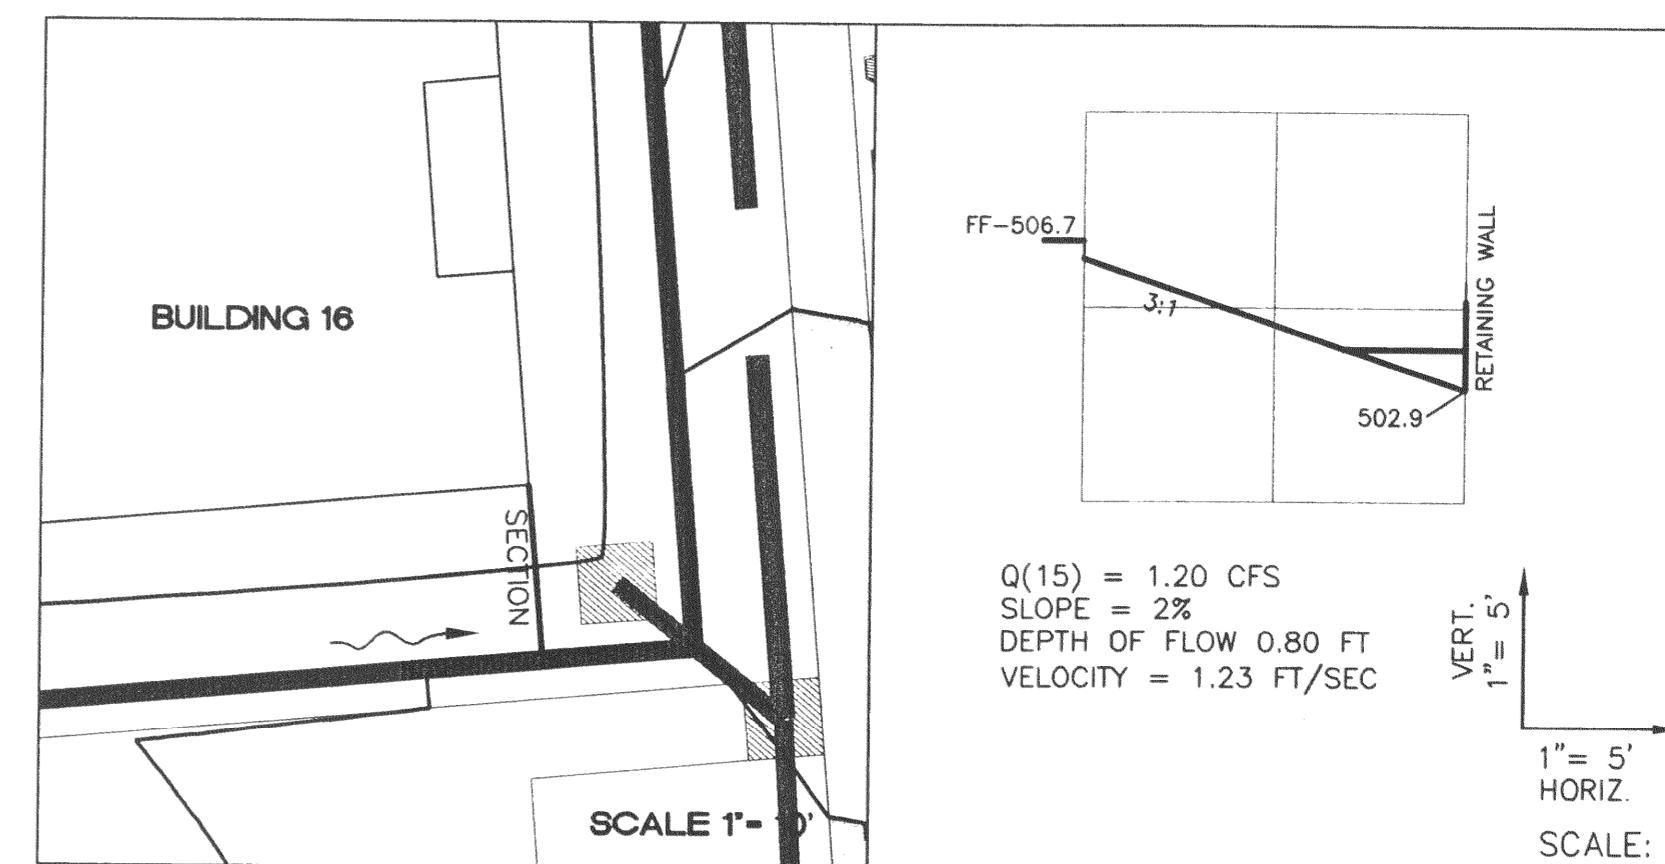

BUILDING 16 AND WALL

BELLEAU
CROSSING
SWALE CROSS SECTION

ST. CHARLES ENGINEERING & SURVEYING, INC.
801 S. FIFTH STREET, SUITE 202
ST. CHARLES, MO 63301
TEL: (636) 947-0607 FAX: (636) 947-2448

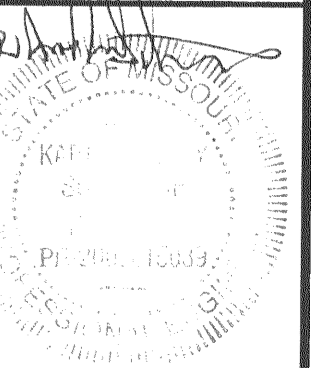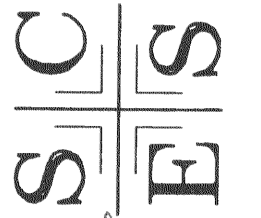

5-2-08
ORDER NO.
04-1419-01
DATE

C-24A

- NOT FOR CONSTRUCTION -

O'FALLON P+Z NO. 3805.05
APPROVED AUGUST 16, 2007
I:\041419\dwg\041419.dwg 05/01/08-3:18pm