


BELLEAU CROSSING DRAINAGE MAP

ST. CHARLES ENGINEERING & SURVEYING, INC.
801 S. FIFTH STREET, SUITE 202
ST. CHARLES, MO 63301
TEL: (636) 947-0607 FAX: (636) 947-2448


S E S

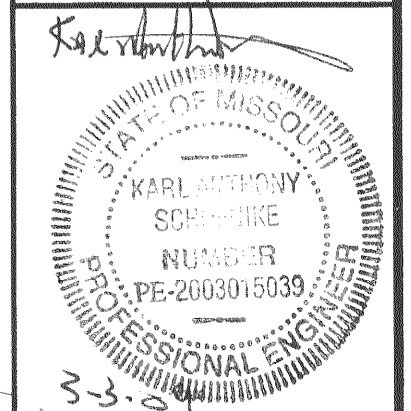

ORDER NO.
04-1419-01
DATE

C-24

02/15/08 REVISED PER CITY COMMENTS
09/26/08 REVISED STORM SEWERS

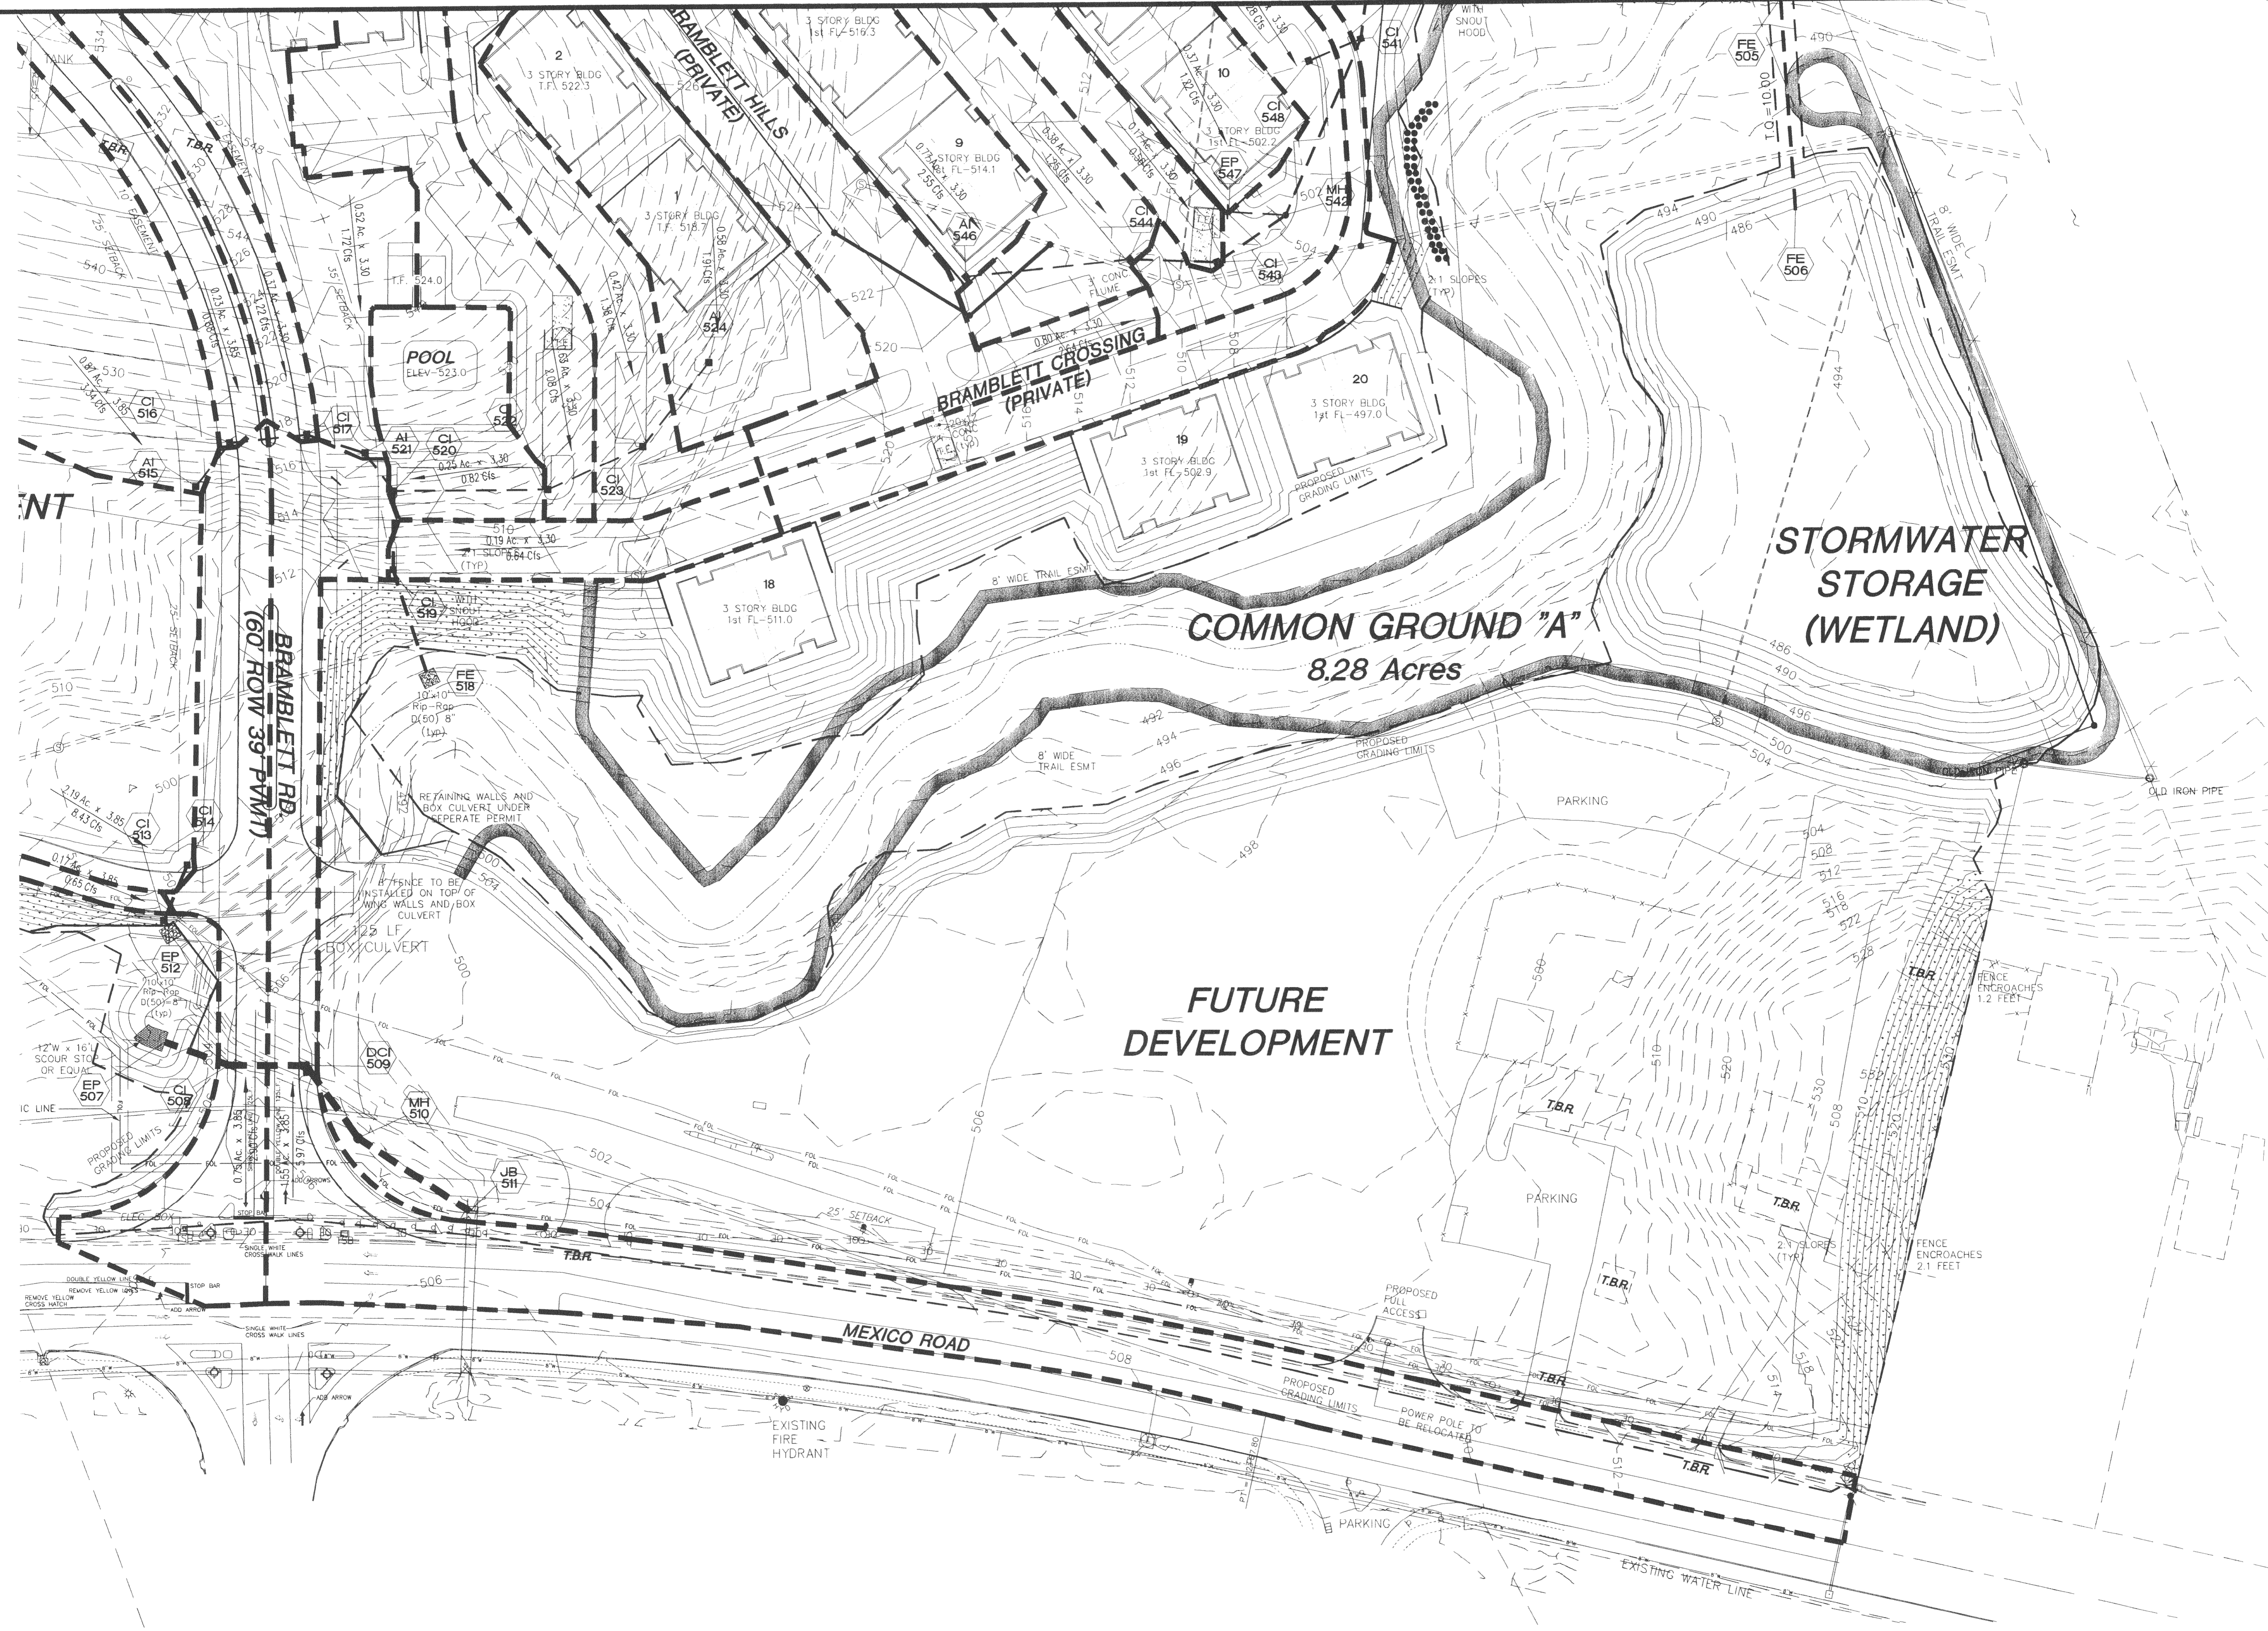

- NOT FOR CONSTRUCTION -

O'FALLON P+Z NO. 3805.05
APPROVED AUGUST 16, 2007
I:\041419\dwg\041419.dwg 03/03/09-2:00pm