

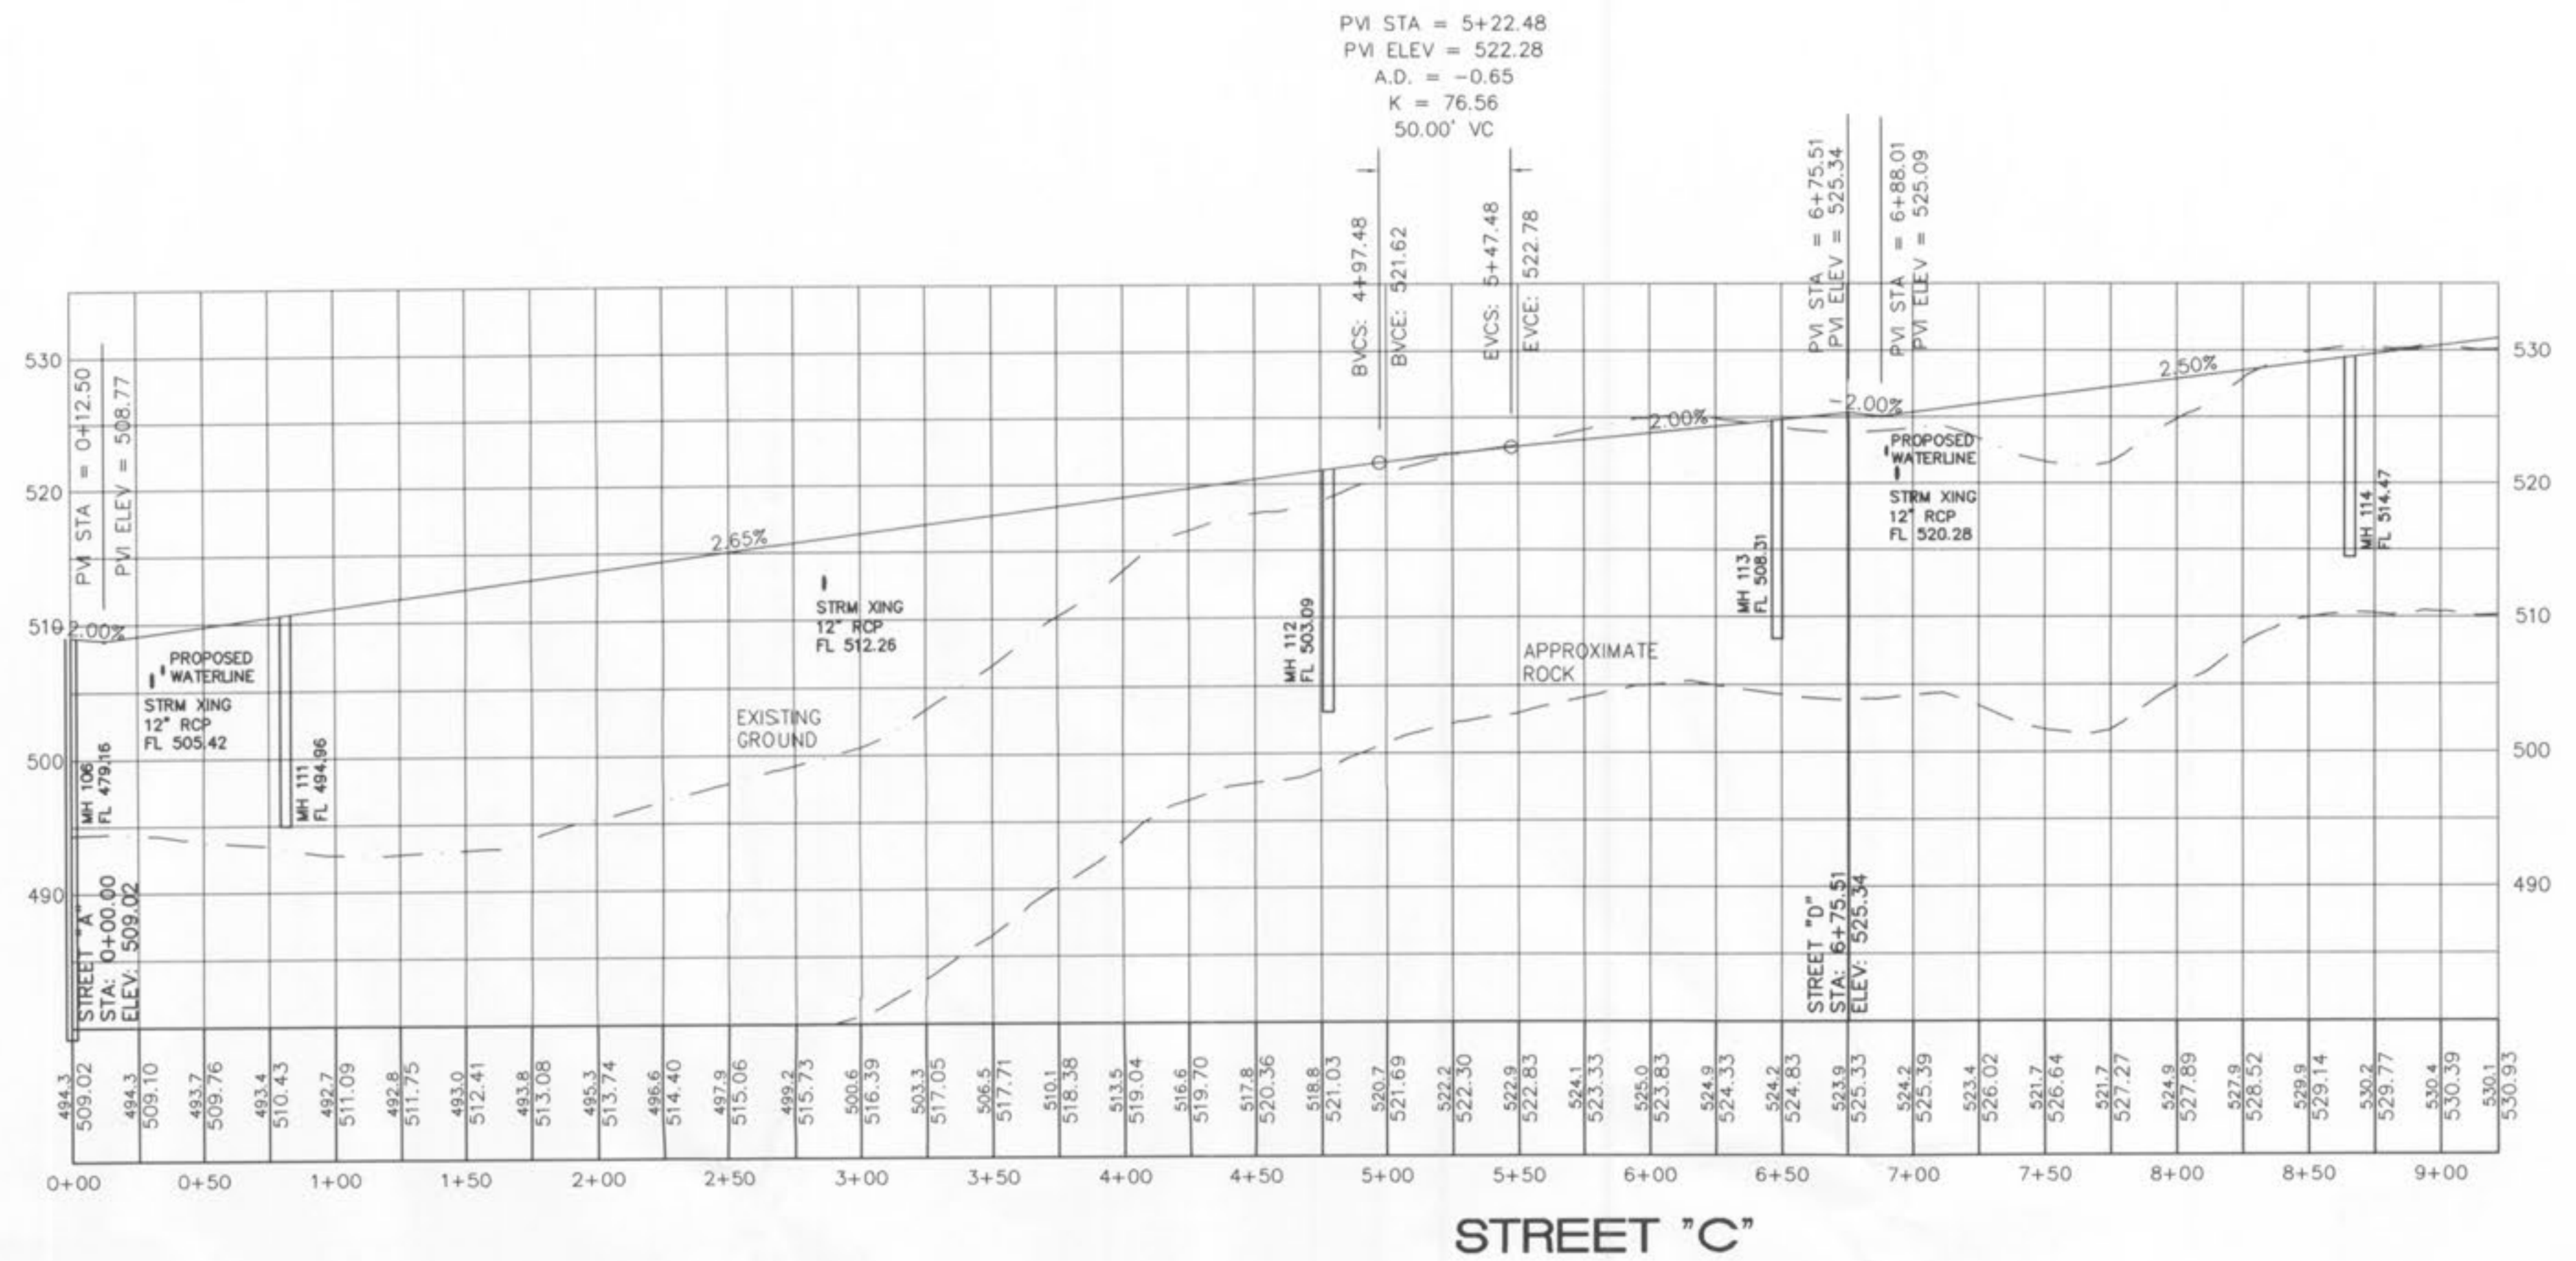
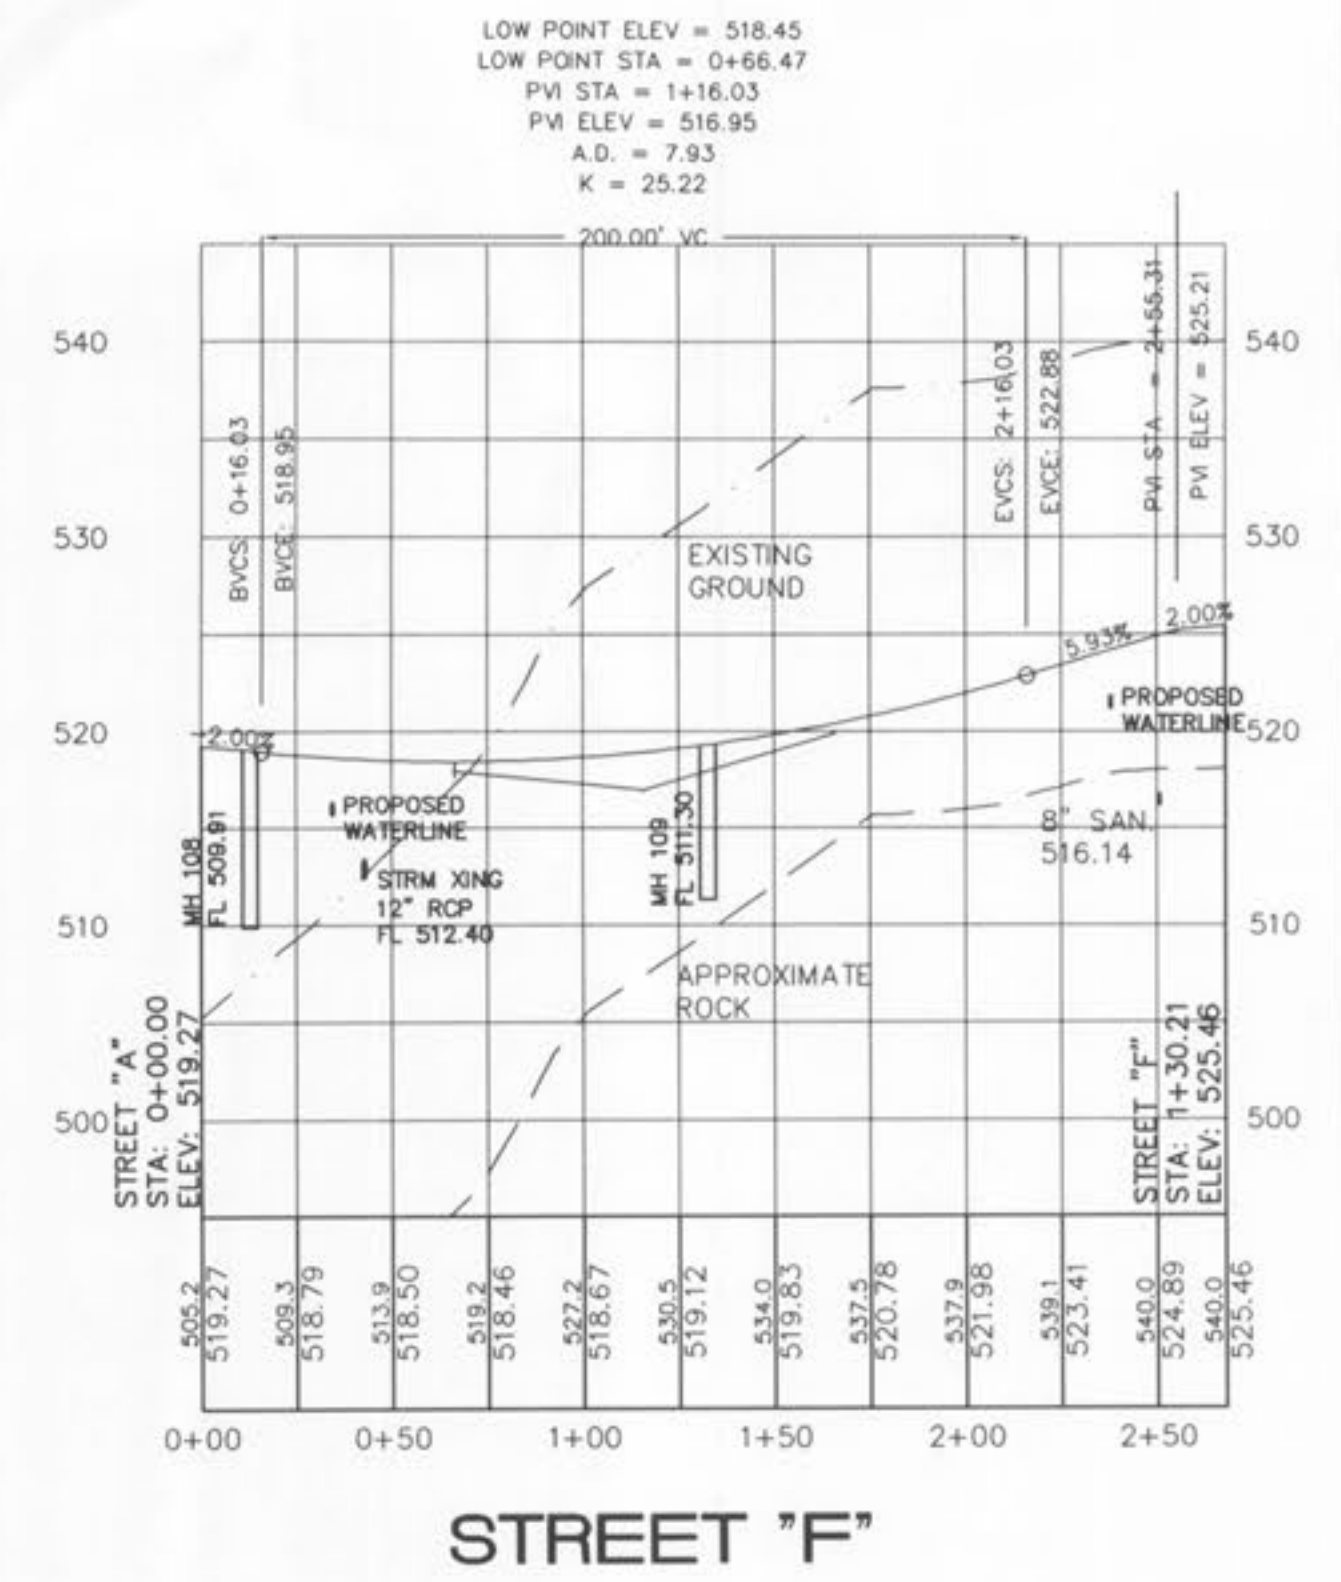


VERT.  
1" = 10'  
HORIZ.  
1" = 50'  
SCALE:

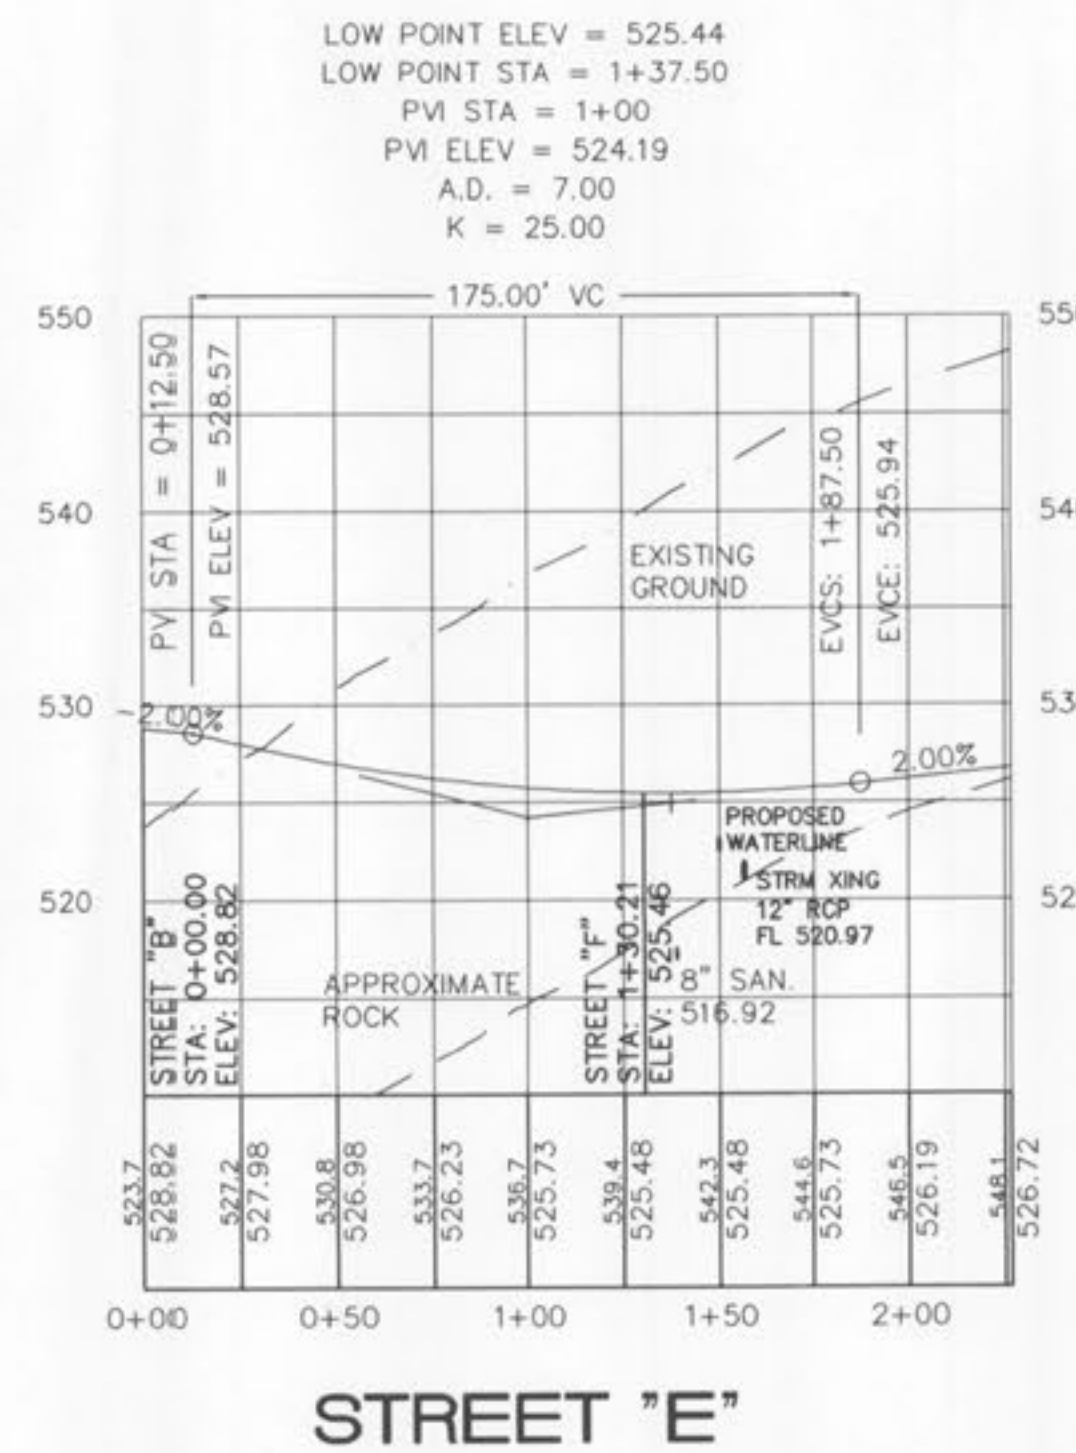

# BELLEAU CROSSING STREET

ST. CHARLES ENGINEERING & SURVEYING, INC.  
 801 S. FIFTH STREET, SUITE 202  
 ST. CHARLES, MO 63301  
 TEL: (636) 947-0607 FAX: (636) 947-2448

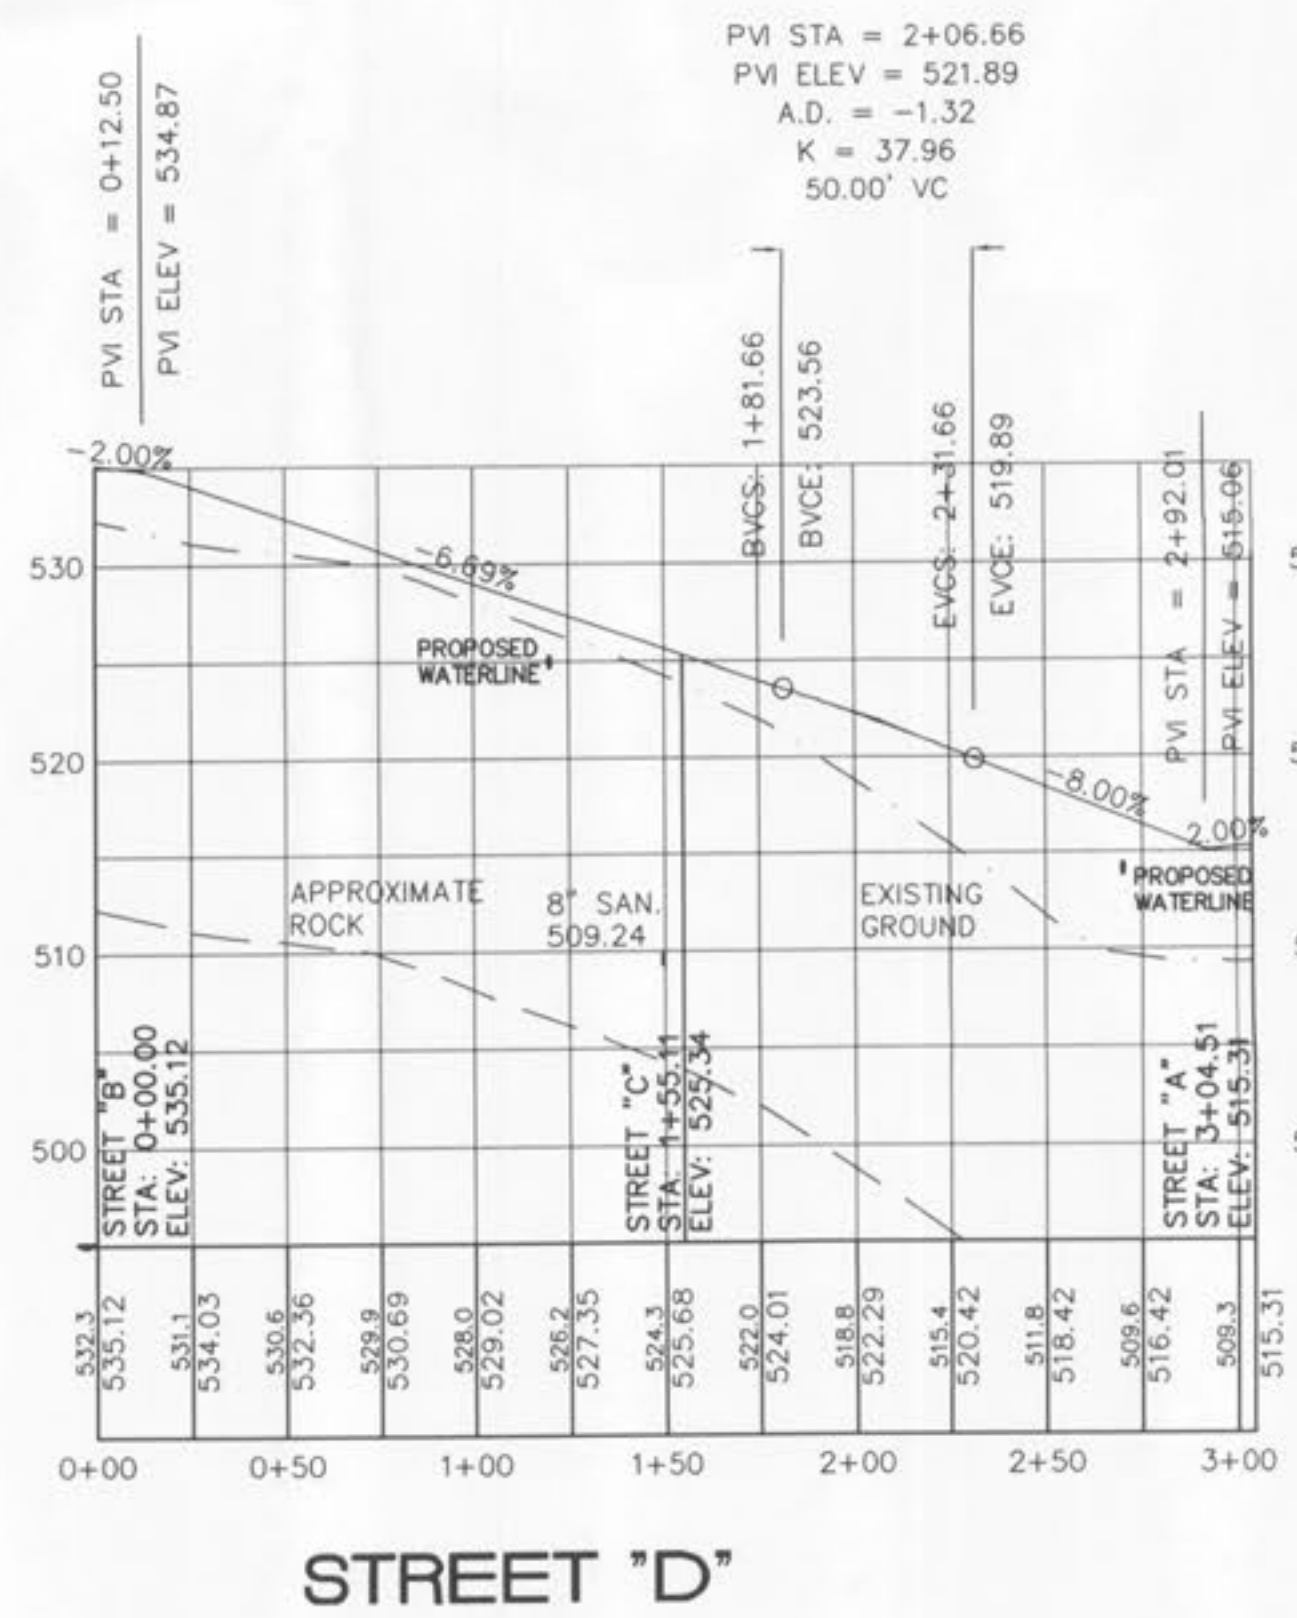

ORDER NO.  
04-1419-01

DATE  
12/05/07

C-11