


**BELLEAU
CROSSING
WATER PLAN**

SICSES
ST. CHARLES ENGINEERING & SURVEYING, INC.
801 S. FIFTH STREET, SUITE 202
ST. CHARLES, MO 63301
TEL: (636) 947-0607 FAX: (636) 947-2448

ORDER NO.
04-1419-01
DATE
12/05/07
C-20

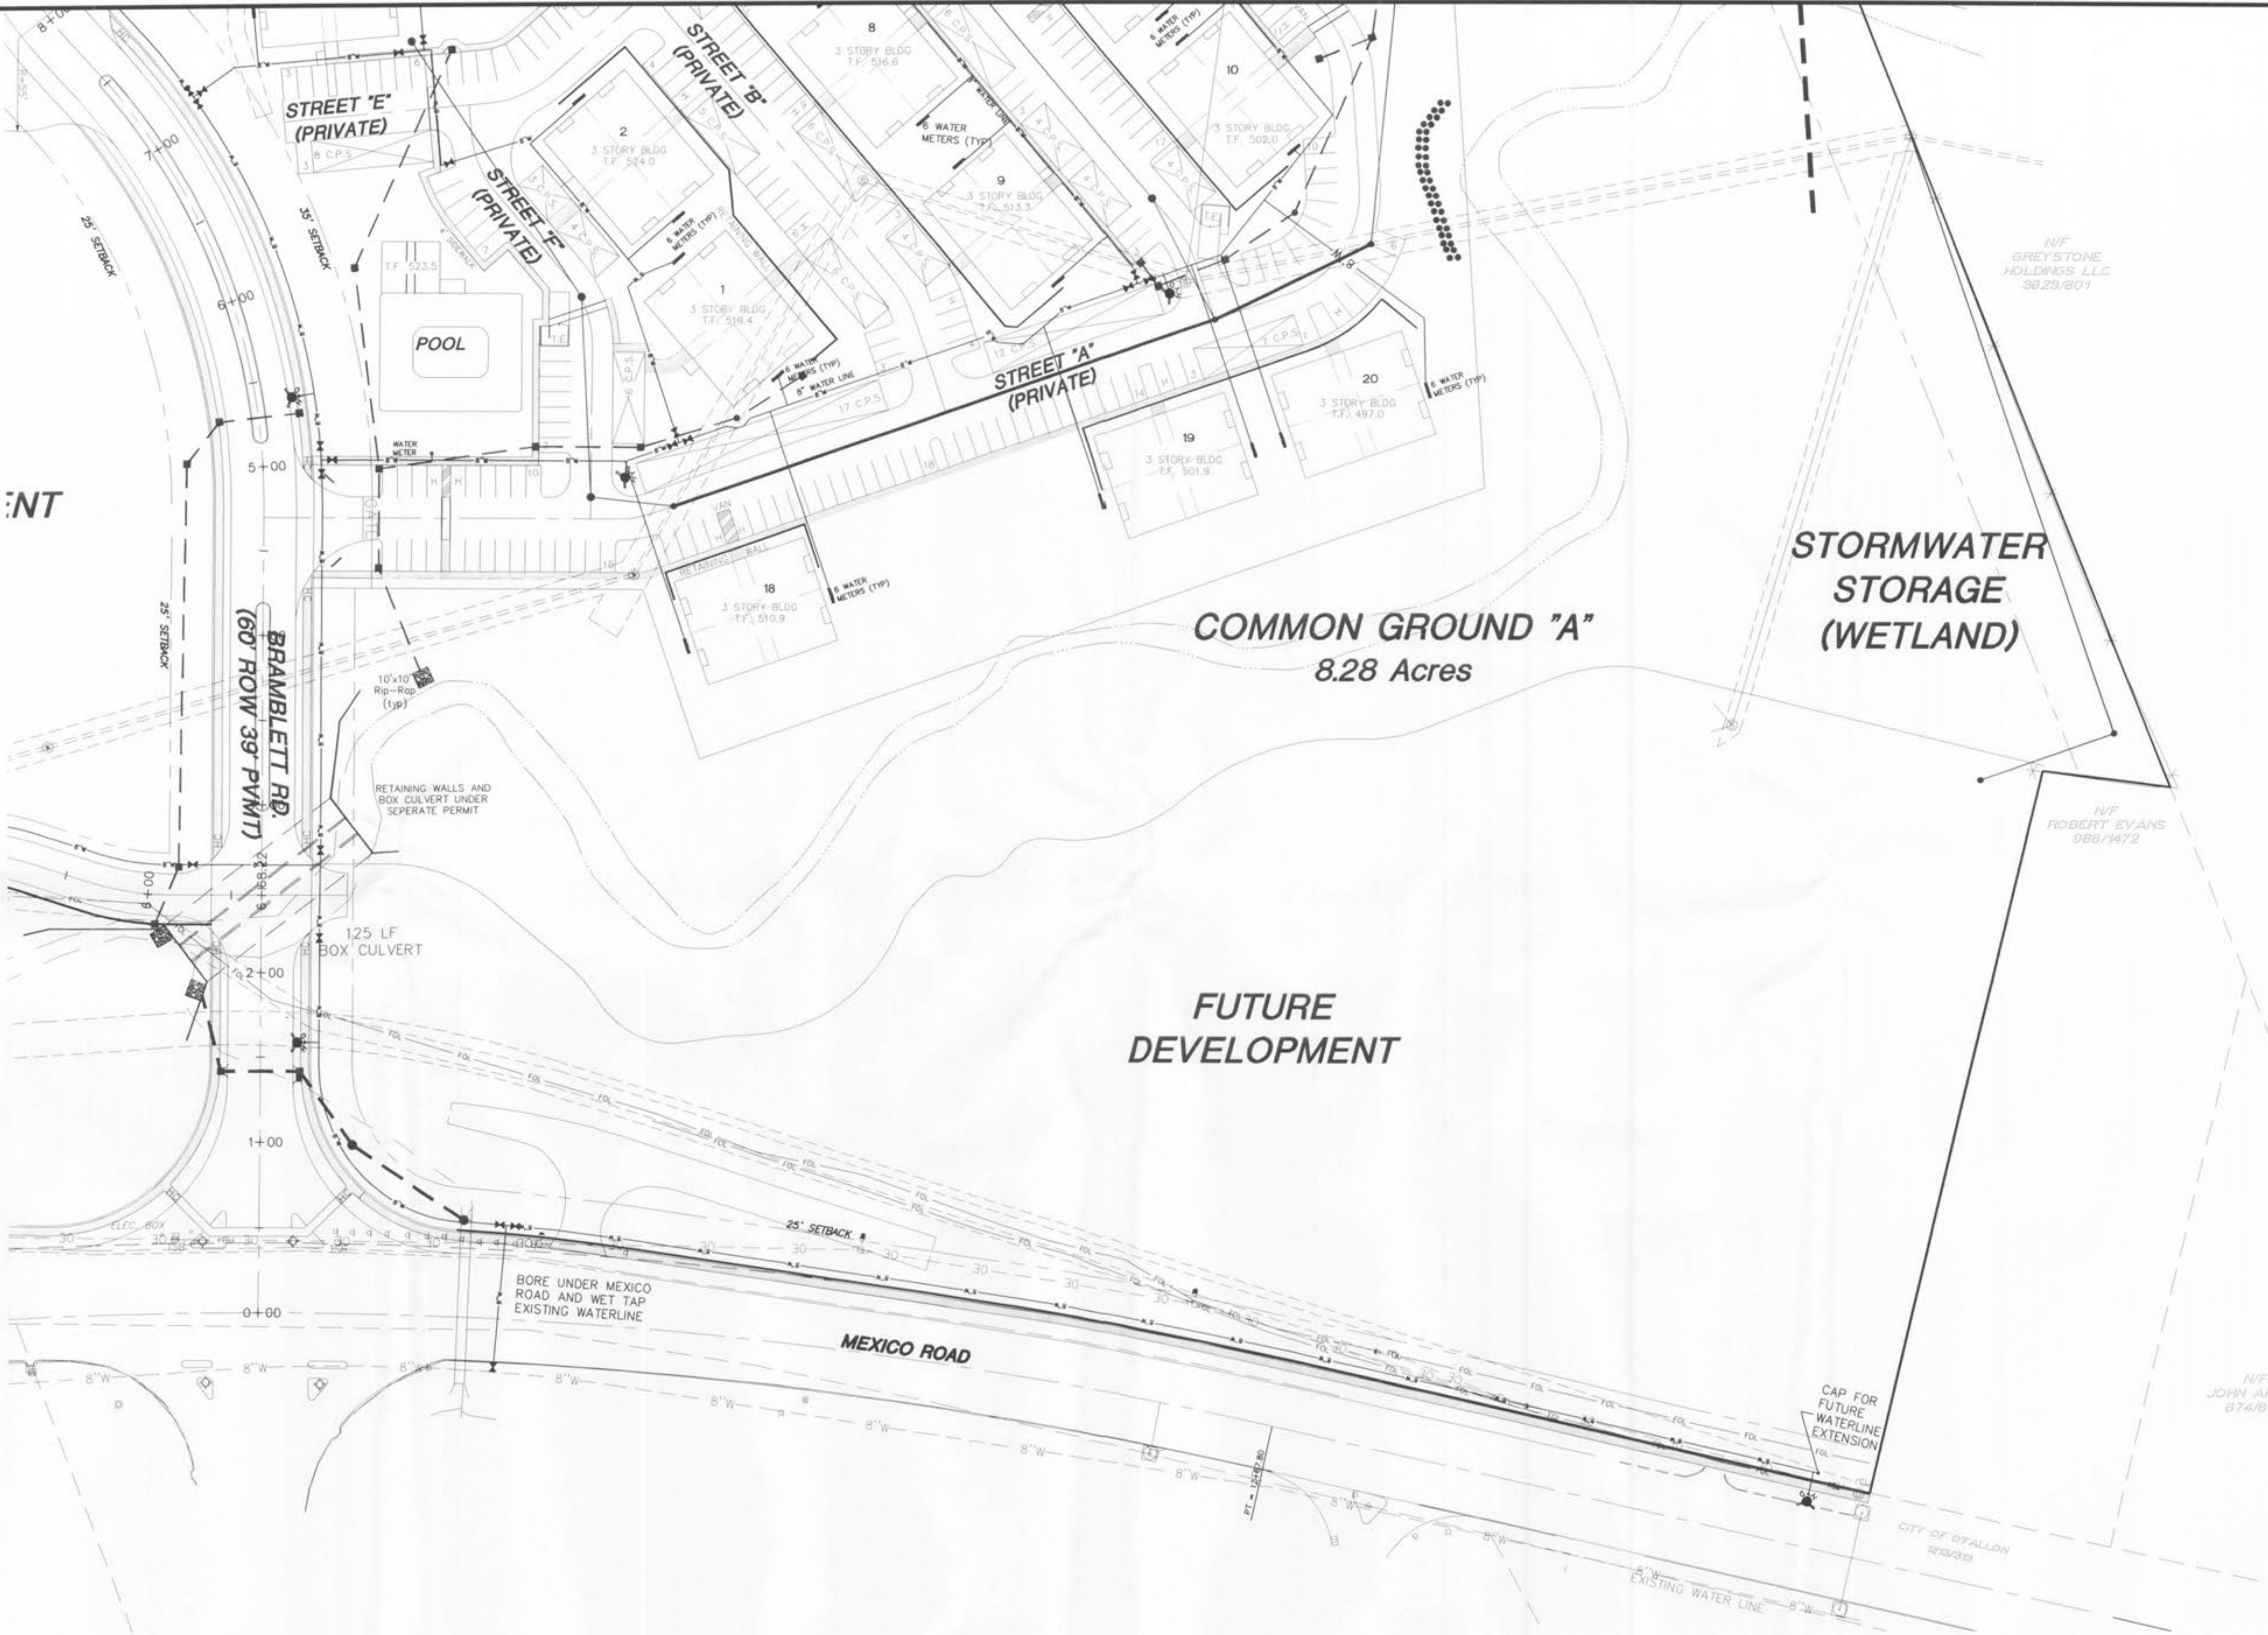

THE UNDERGROUND UTILITIES SHOWN WERE LOCATED FROM AVAILABLE INFORMATION. THE NUMBER AND LOCATION OF THESE OR OTHER UTILITIES, THE GENERAL CONTRACTOR SHALL BE RESPONSIBLE FOR VERIFYING THE ACTUAL LOCATION OF ALL UNDERGROUND UTILITIES SHOWN OR NOT SHOWN, AND SAID UNDERGROUND UTILITIES SHALL BE PROTECTED IN ACCORDANCE WITH THE PREVENTION ACT, CHAPTER 263, RSMo.

